


CONTRACT NO. 98913				
F.A.P. SECTION	COUNTY	TOTAL SHEETS	SHEET NO.	
881 321	SALINE	22	14	
STA. 95+00 TO STA. 96+00				
FED. ROAD DIST. NO.	ILLINOIS	FED. AID PROJECT		

DATE	BY
DATE	BY
DATE	BY
DATE	BY
DATE	BY

DATE	BY
DATE	BY
DATE	BY
DATE	BY
DATE	BY

PLOT DATE = 2/3/2008
 FILE NAME = S:\p\98913\98913.dwg
 PLOT SCALE = 1/8" = 1'-0"
 USER NAME = h0w0r0g

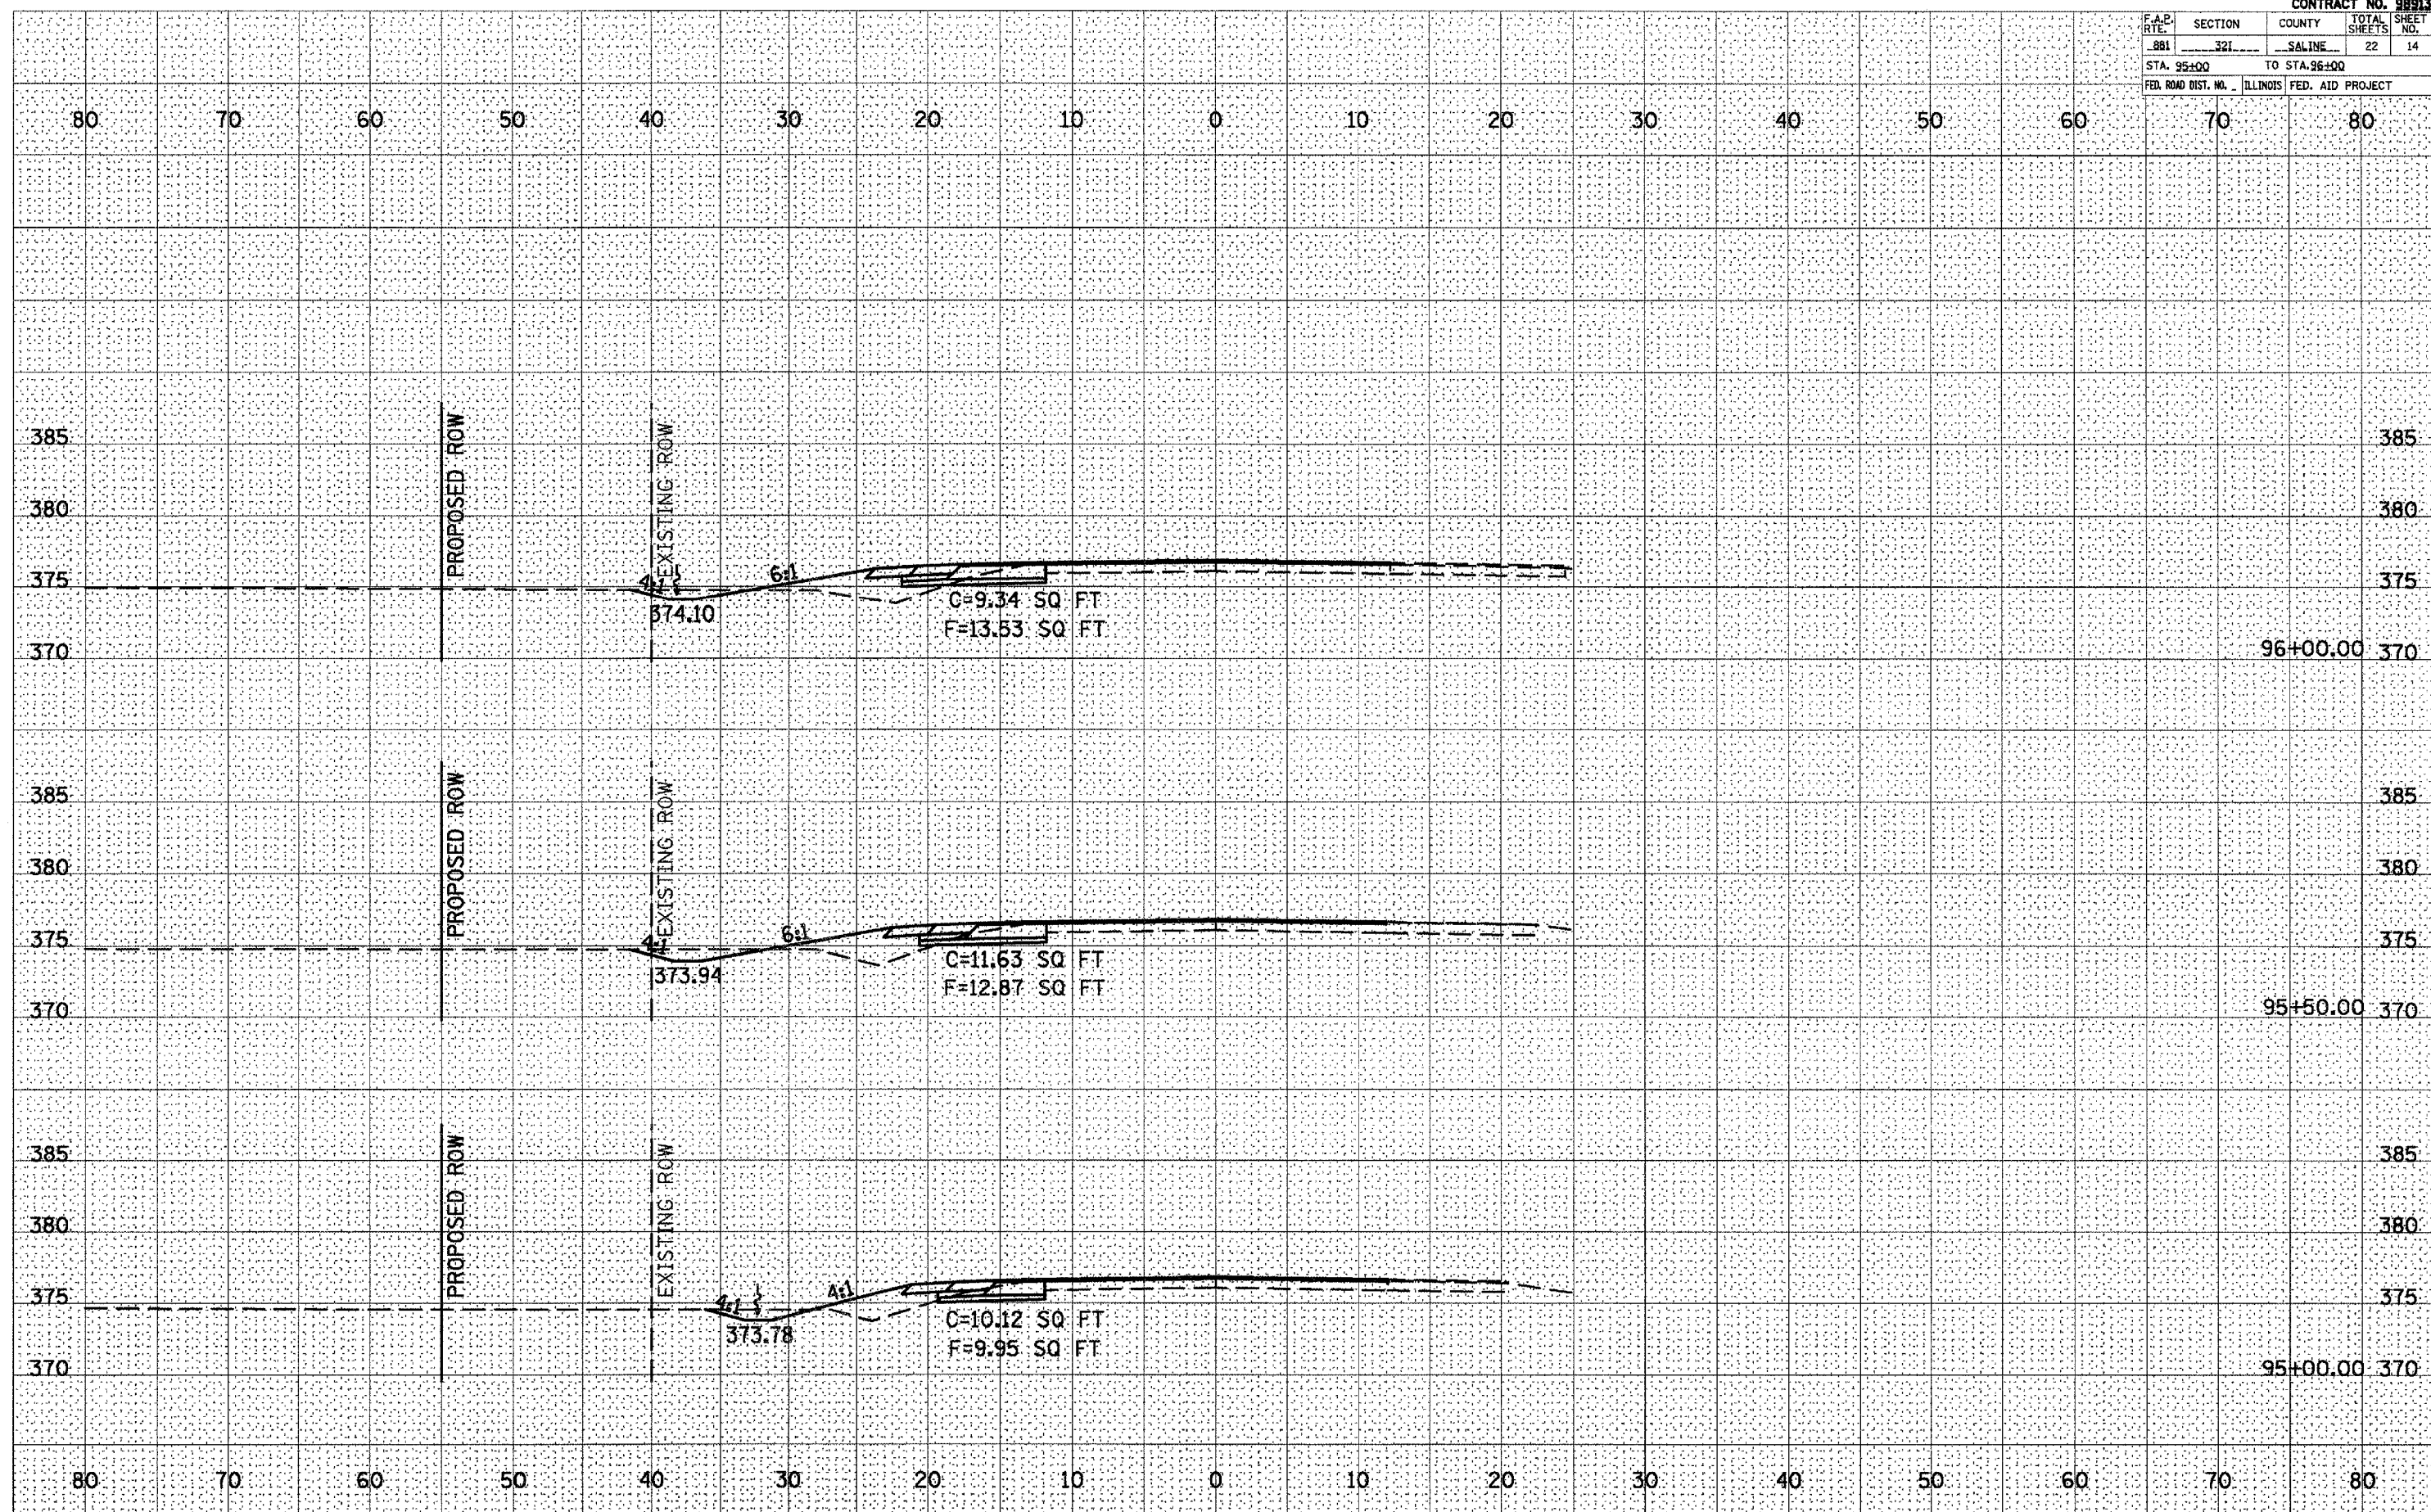

**CROSS SECTIONS - US 45
STA 95+00 TO STA 96+00**