


F.A.P. RTE.	SECTION	COUNTY	TOTAL SHEETS	SHEET NO.
881	321	SALINE	22	15
STA. 96+50		TO STA. 97+50		
FED. ROAD DIST. NO. ILLINOIS		FED. AID PROJECT		

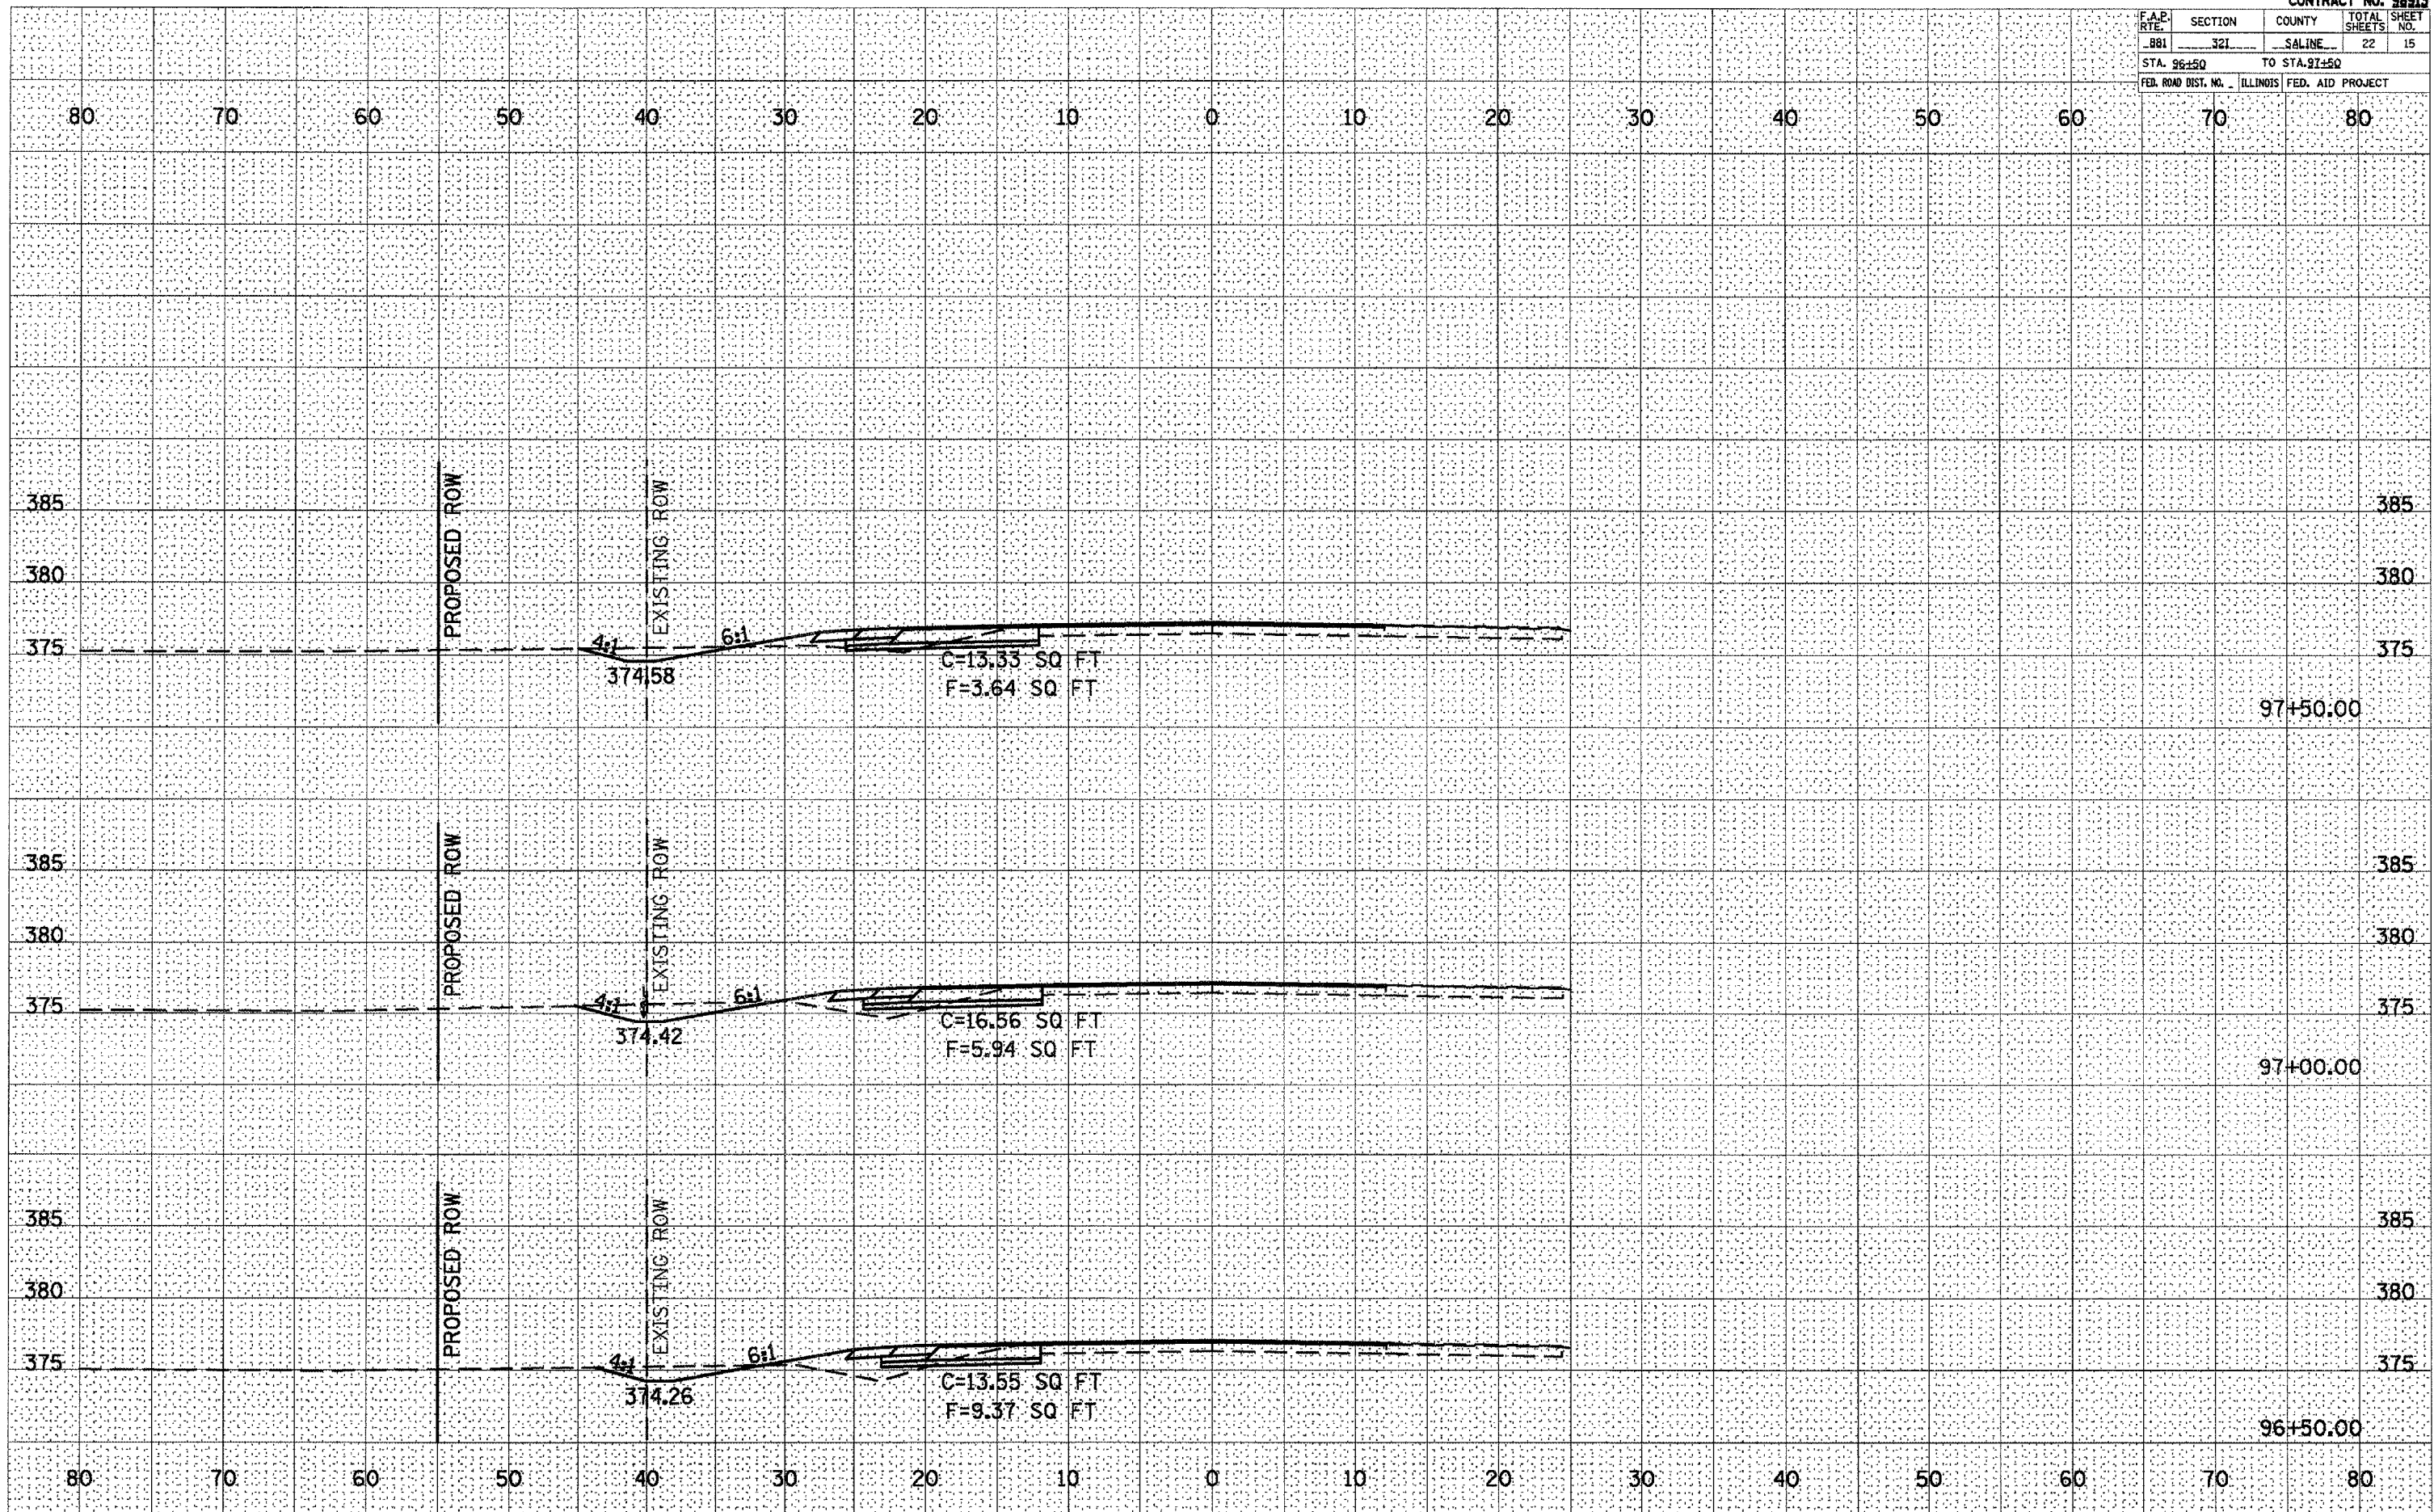

FINAL SURVEY

BY	DATE
SURVEYED	
REVIEWED	
NOTED	
AREAS CHECKED	

ORIGINAL SURVEY

BY	DATE
SURVEYED	
REVIEWED	
NOTED	
AREAS CHECKED	

PLOT DATE = 2/3/2008  
 FILE NAME = c:\p\d\m\99913\99913.dwg  
 PLOT SCALE = 1/8" = 100'  
 USER NAME = stowring