

CONTRACT NO. 99913				
F.A.P. R.F.E.	SECTION	COUNTY	TOTAL SHEETS	SHEET NO.
881	321	SALINE	22	16
STA. 98+00		TO STA. 99+00		
FED. ROAD DIST. NO.		ILLINOIS FED. AID PROJECT		

DATE: _____ BY: _____

FINAL SURVEY: _____

NOTED: _____

NOTE BOOK: _____

AREAS CHECKED: _____


DATE: _____ BY: _____

ORIGINAL SURVEY: _____

NOTE BOOK: _____

AREAS CHECKED: _____

PLOT DATE = 2/3/2006
 FILE NAME = c:\p\proj\99022005\99022005.dwg
 PLOT SCALE = 1/8" = 100'
 USER NAME = stoverps

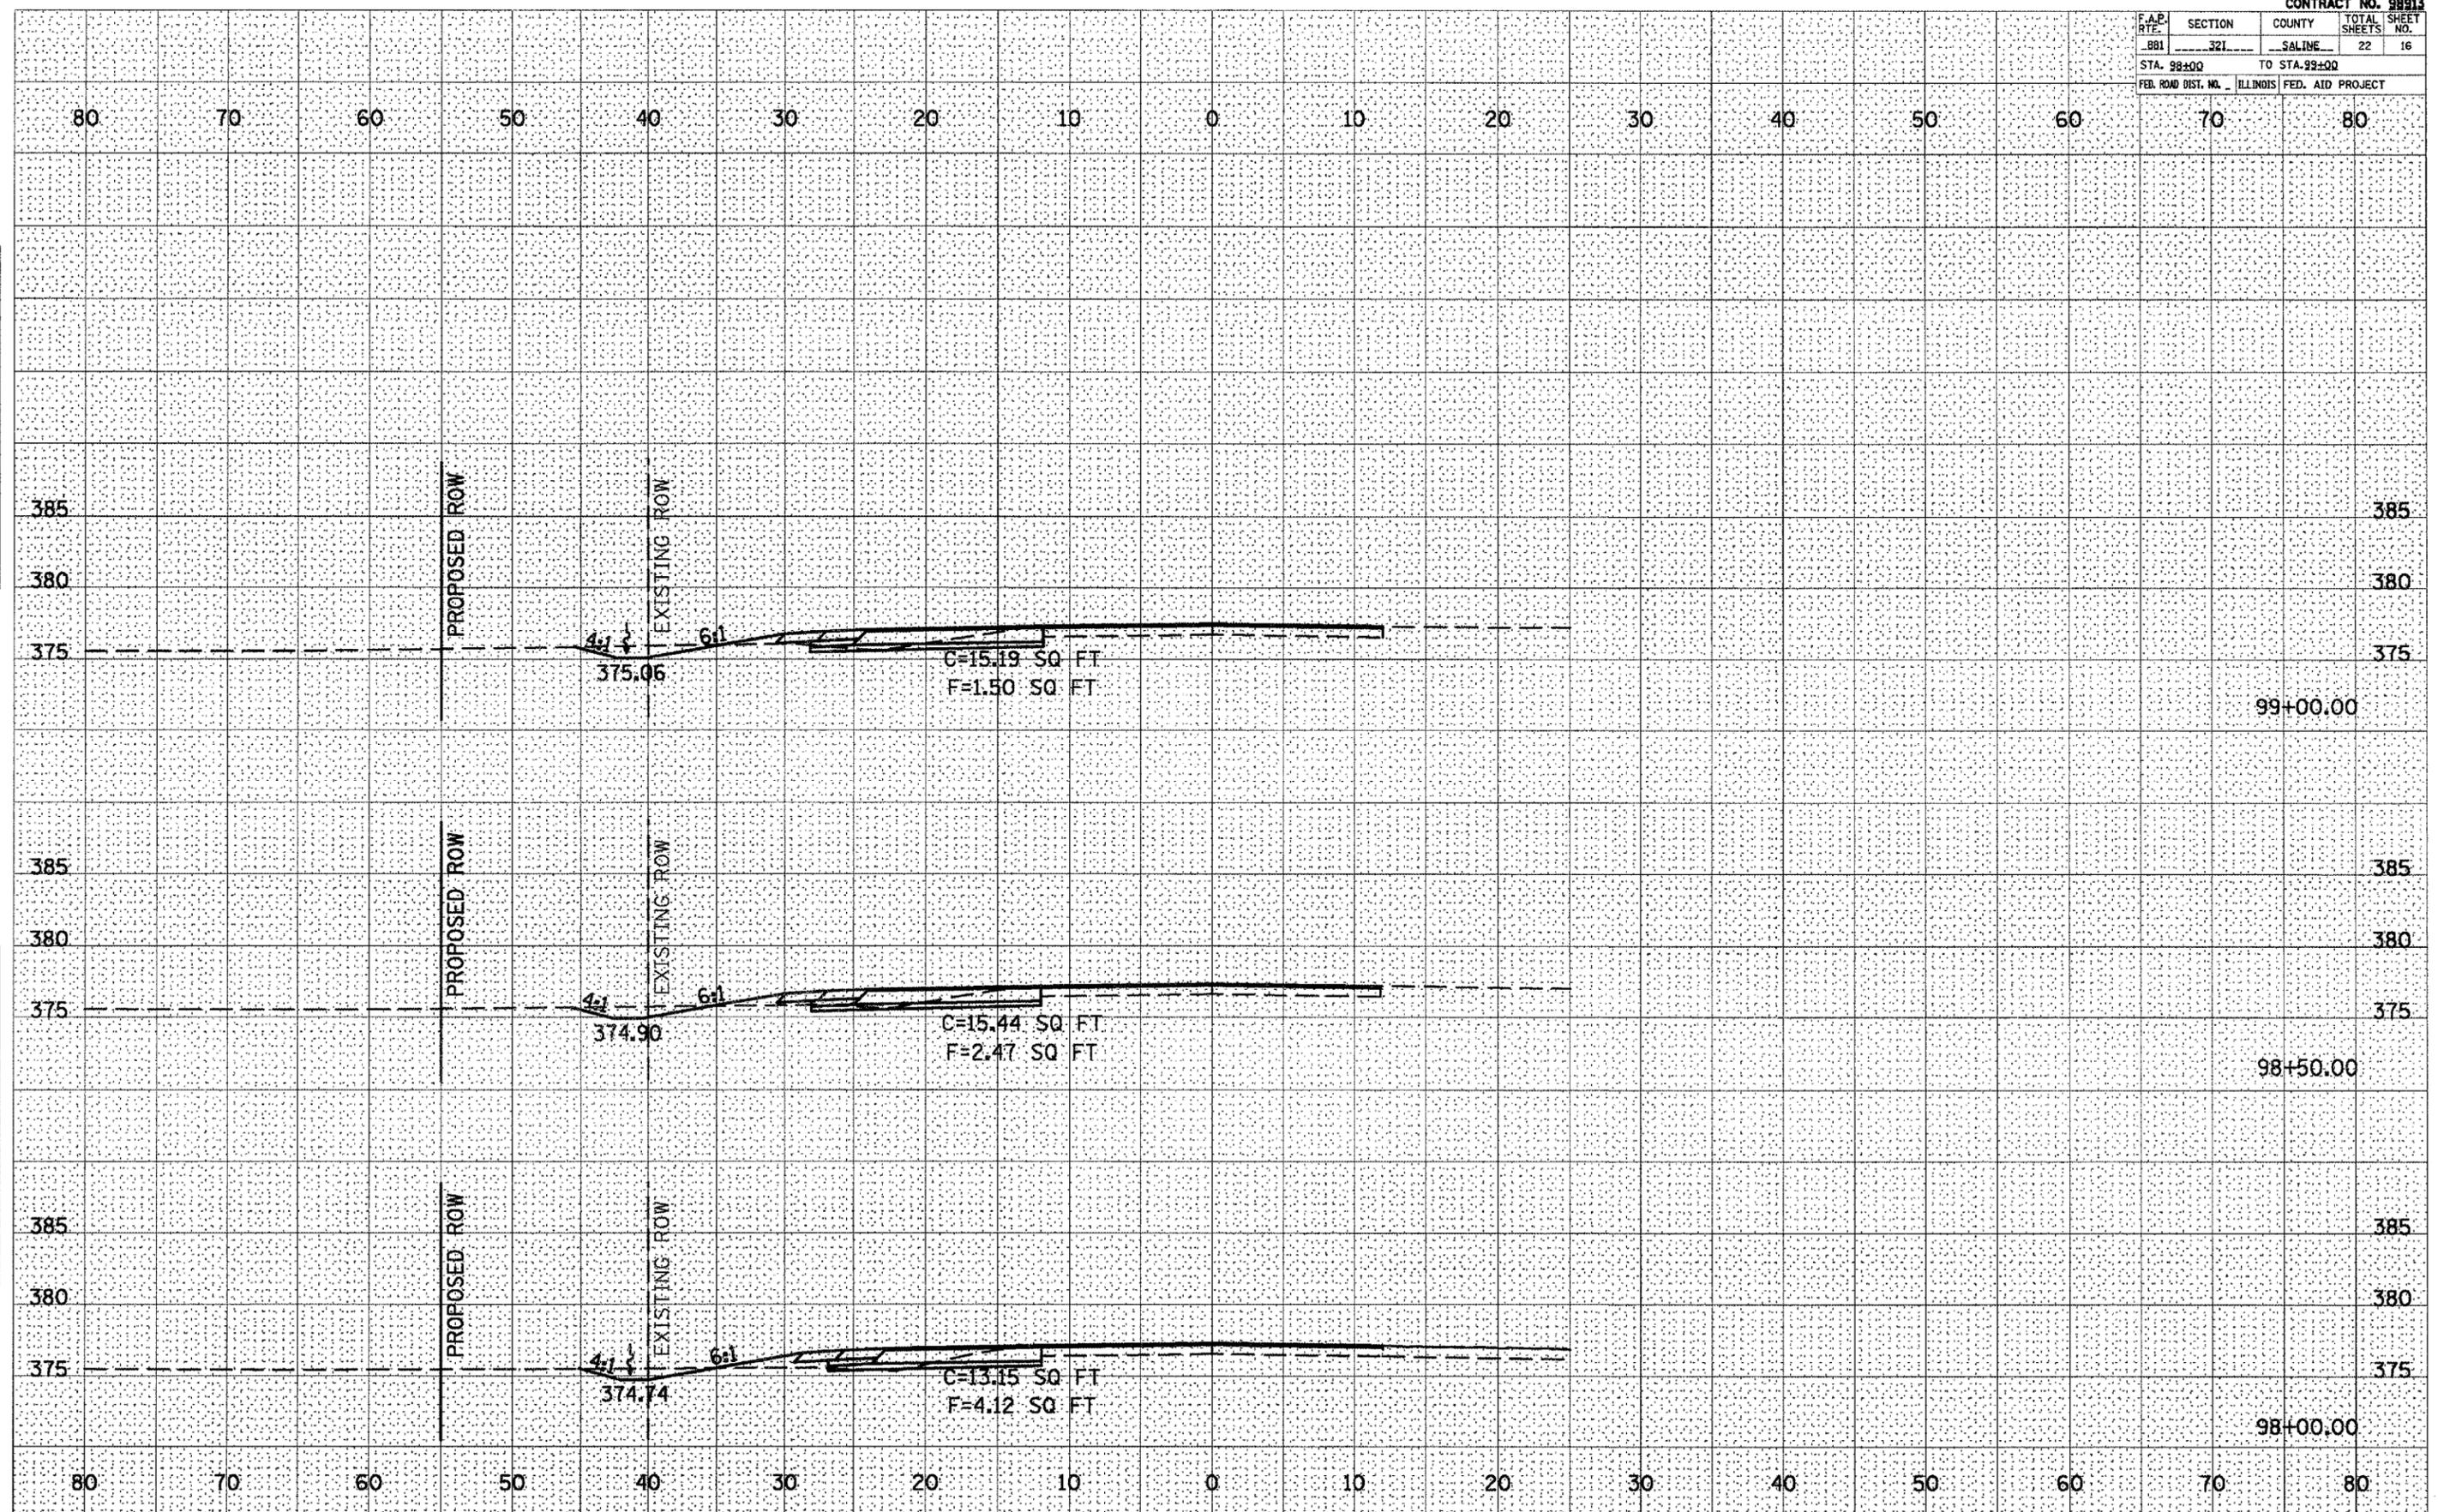

**CROSS SECTIONS - US 45
 STA 98+00 TO STA 99+00**