

CONTRACT NO. 98913

F.A.P. RTE.	SECTION	COUNTY	TOTAL SHEETS	SHEET NO.
981	321	SALINE	22	21
STA. 105±50		TO STA. 106±50		
FED. ROAD DIST. NO. ILLINOIS FED. AID PROJECT				


BY	DATE

FINAL SURVEY	SURVEYED	PLOTTED	DATE

BY	DATE

ORIGINAL SURVEY	SURVEYED	PLOTTED	DATE

PLOT DATE = 2/3/2006
FILE NAME = \\s01\share\98913\105+50\105+50.dwg
PLOT SCALE = 1/8"=1'-0"
USER NAME = stwmpf9

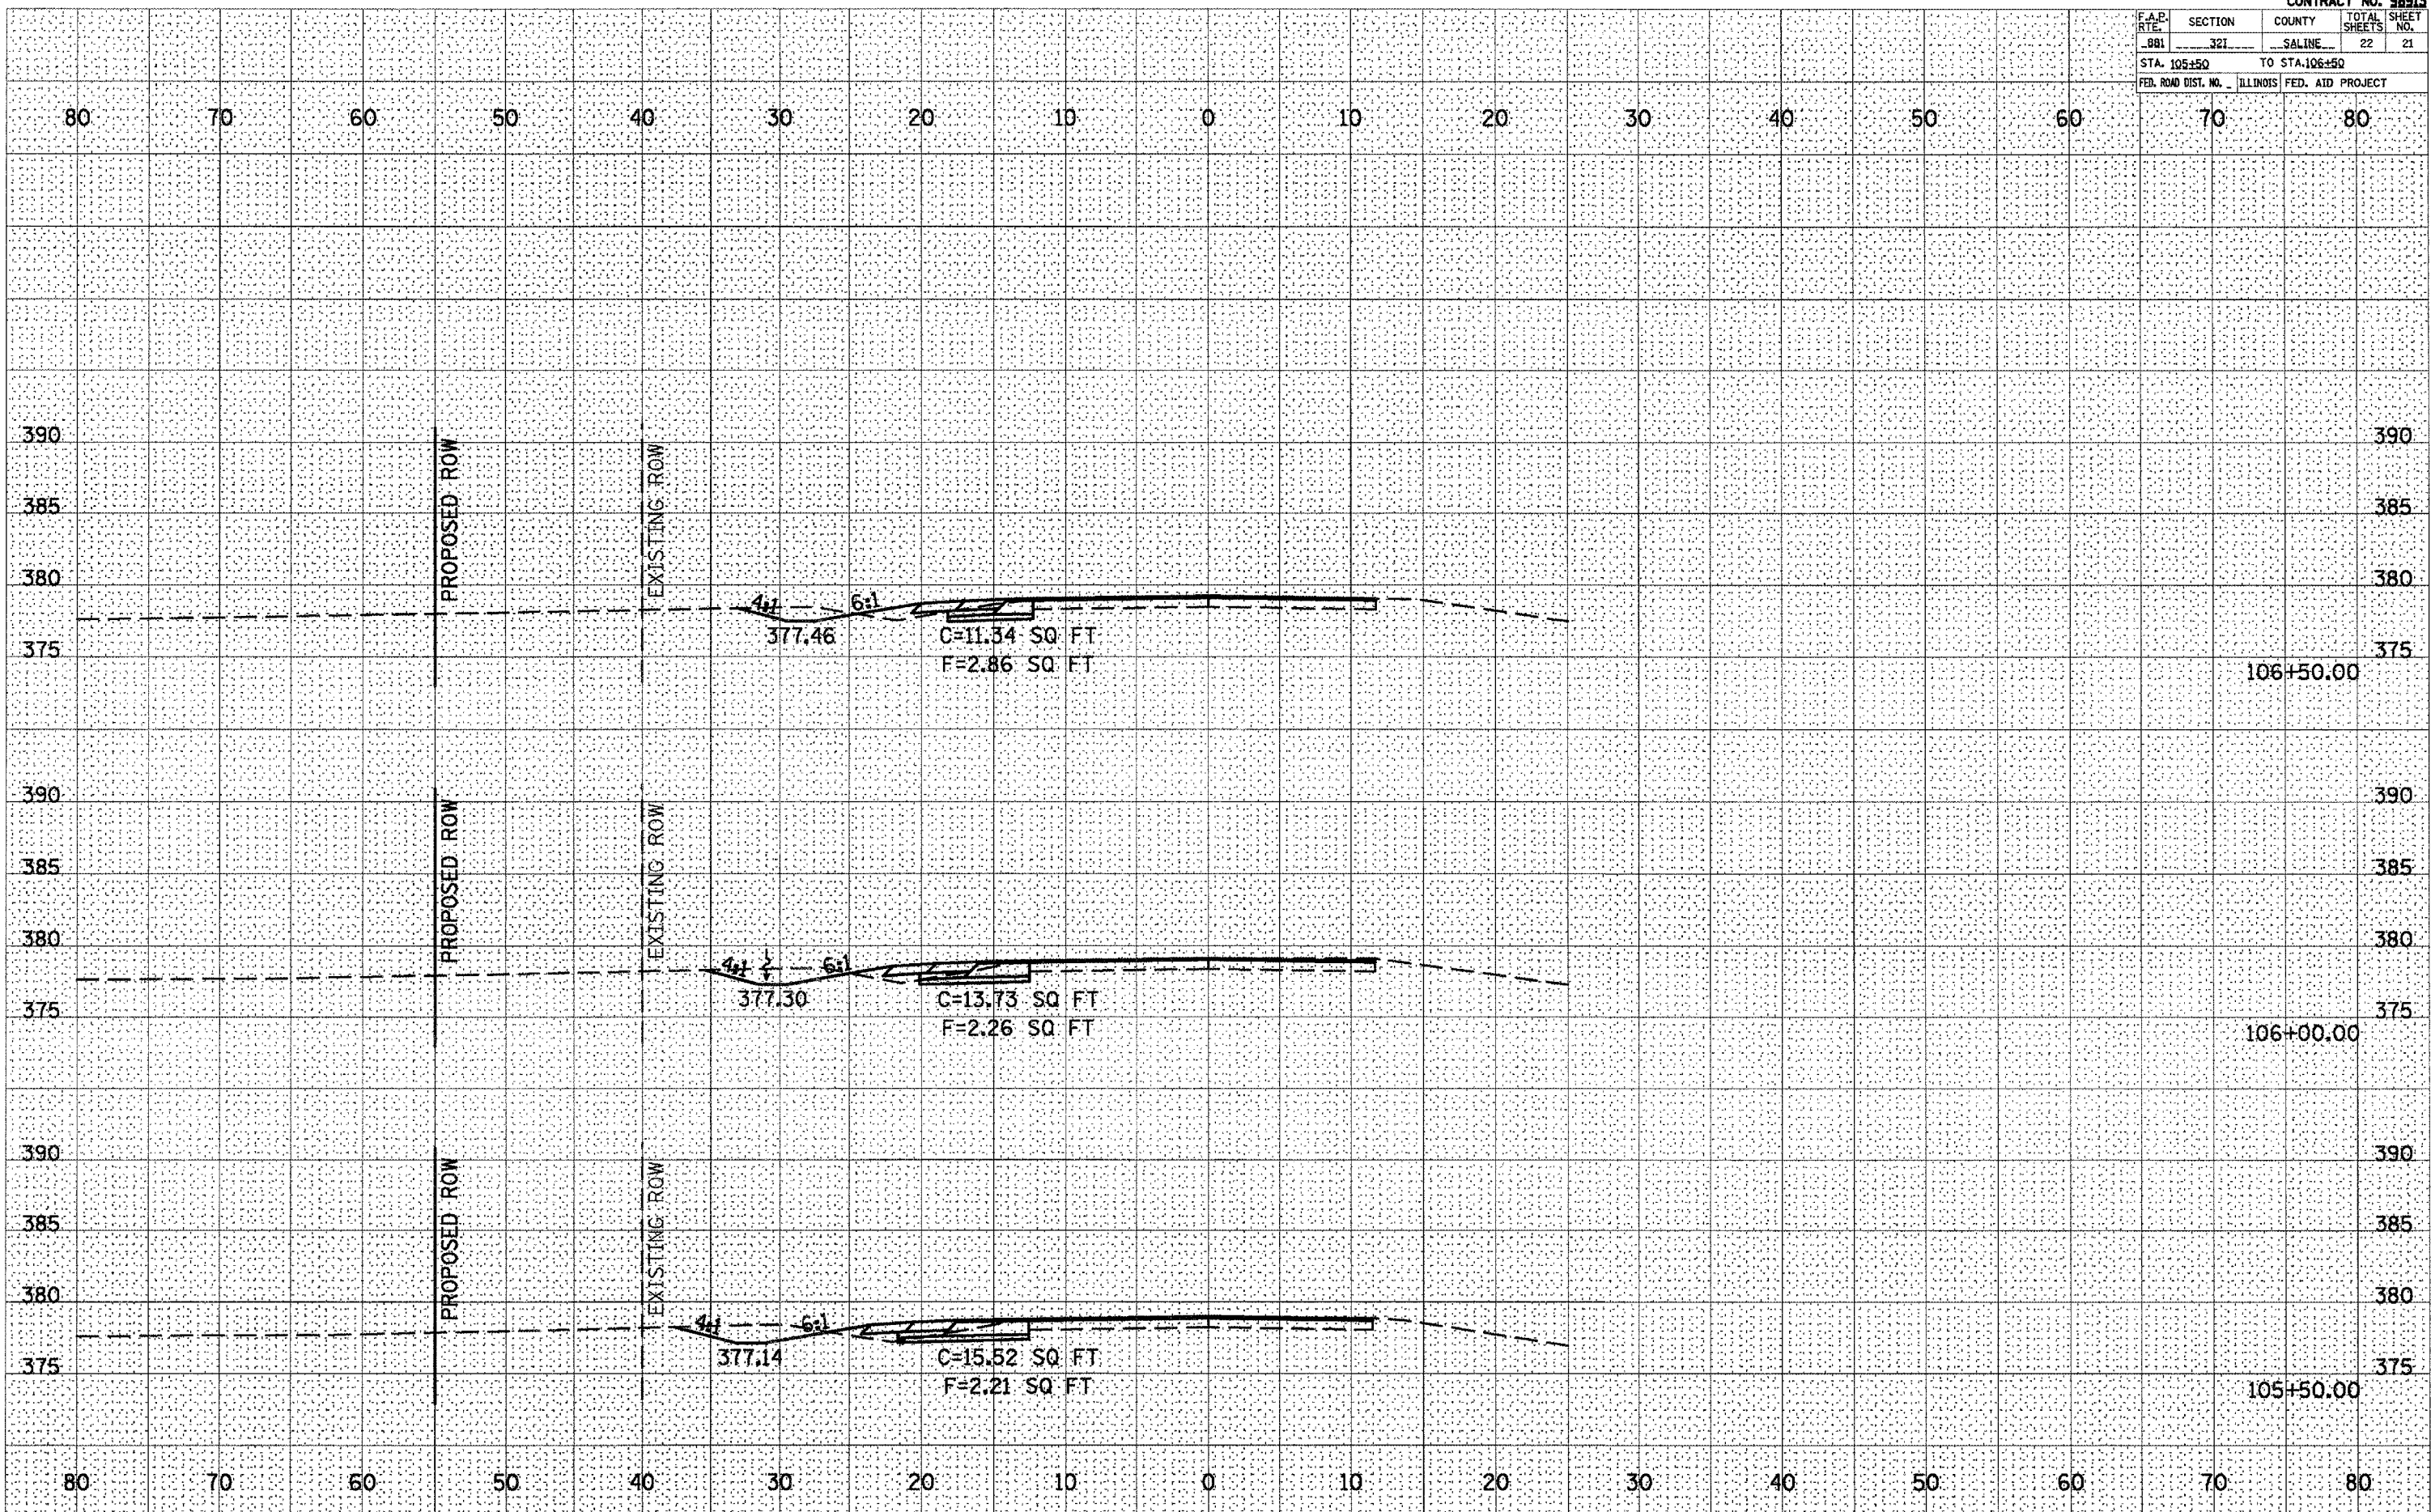

CROSS SECTIONS - US 55
STA 105±50 TO STA 106±50