


F.A. RTE.	SECTION	COUNTY	TOTAL SHEETS	SHEET NO.
*	**	FRANKLIN	7	4

STA. TO STA.




FED. ROAD DIST. NO. ILLINOIS FED. AID PROJECT

* FAI 57, FAP 869, FAP 873, FAU 9493

** D-9 TRAFFIC SIGNAL FY 06-1

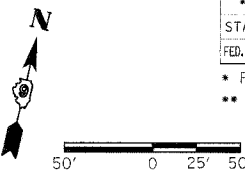

BEFORE BEGINNING WORK CONTACT
MIKE HUMPHREY (AMEREN CIPS)
(618) 439-5829 FOR SERVICE DETAILS.

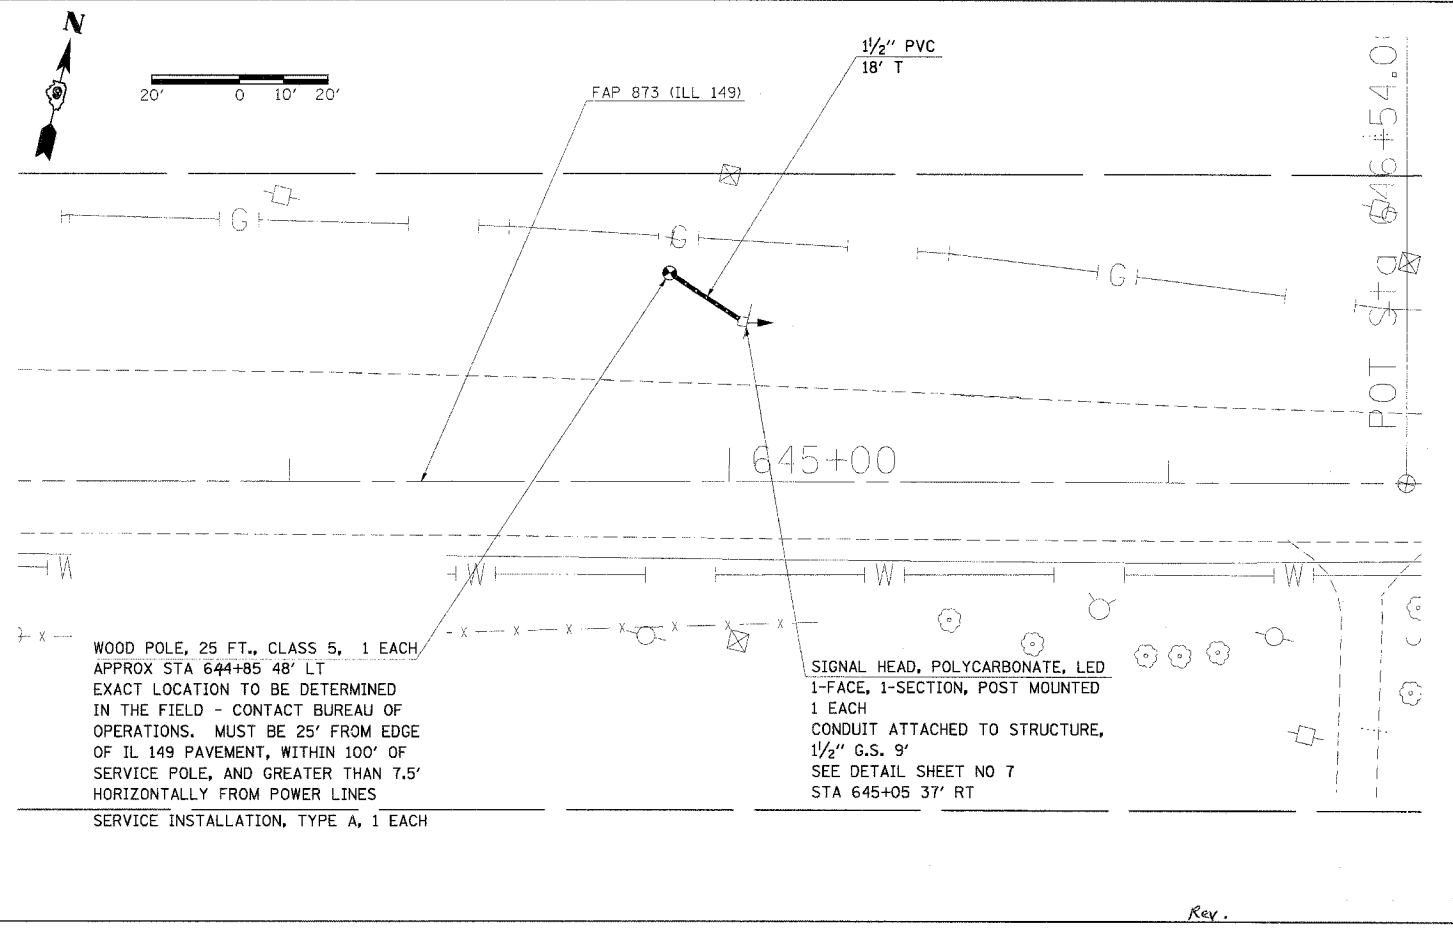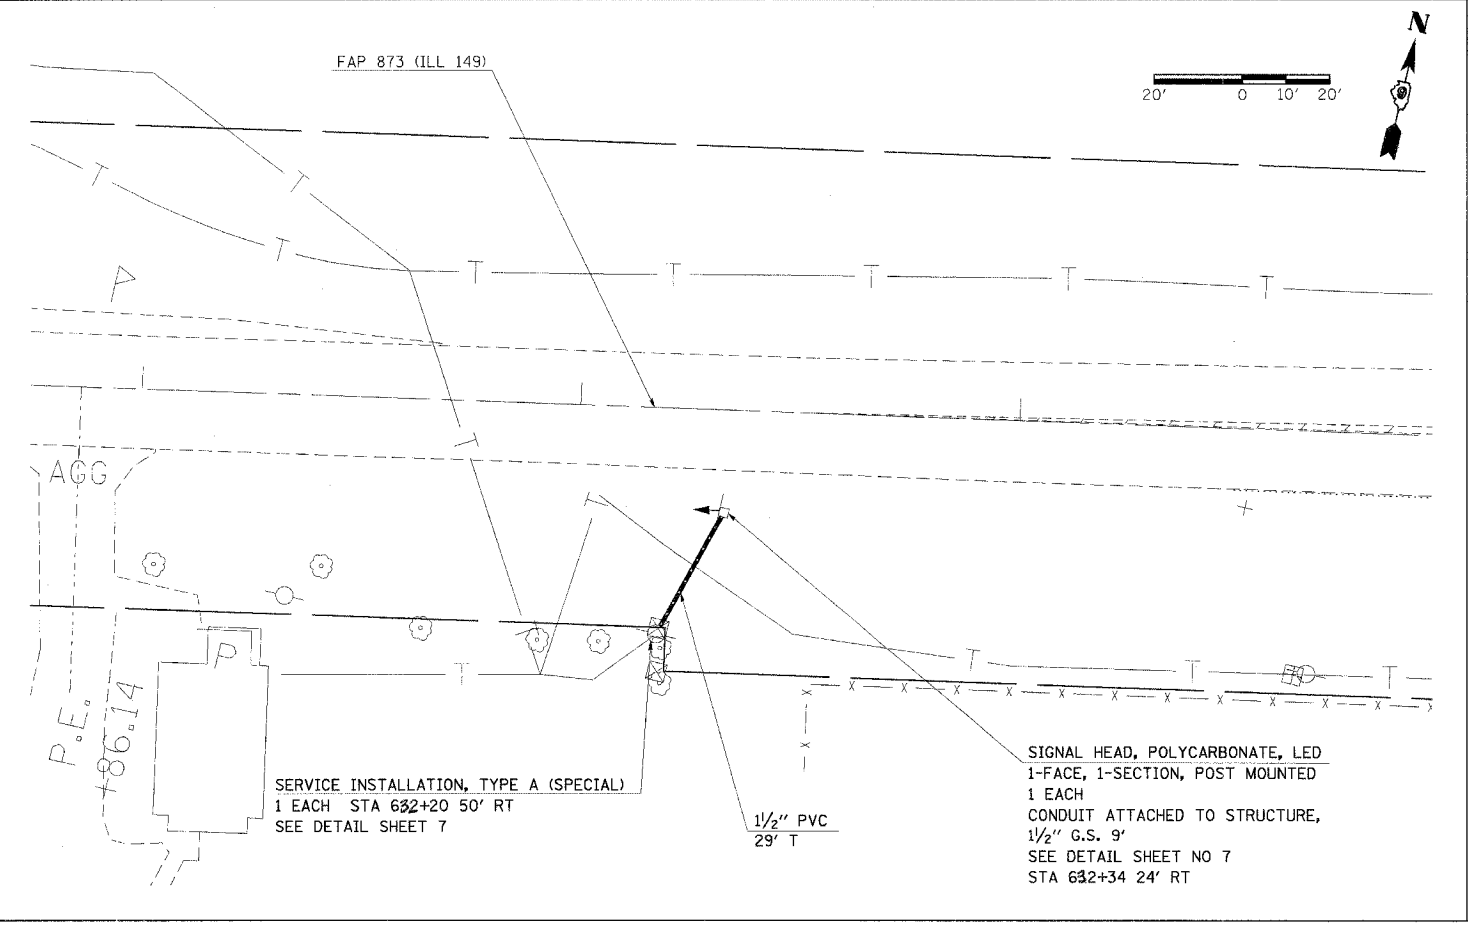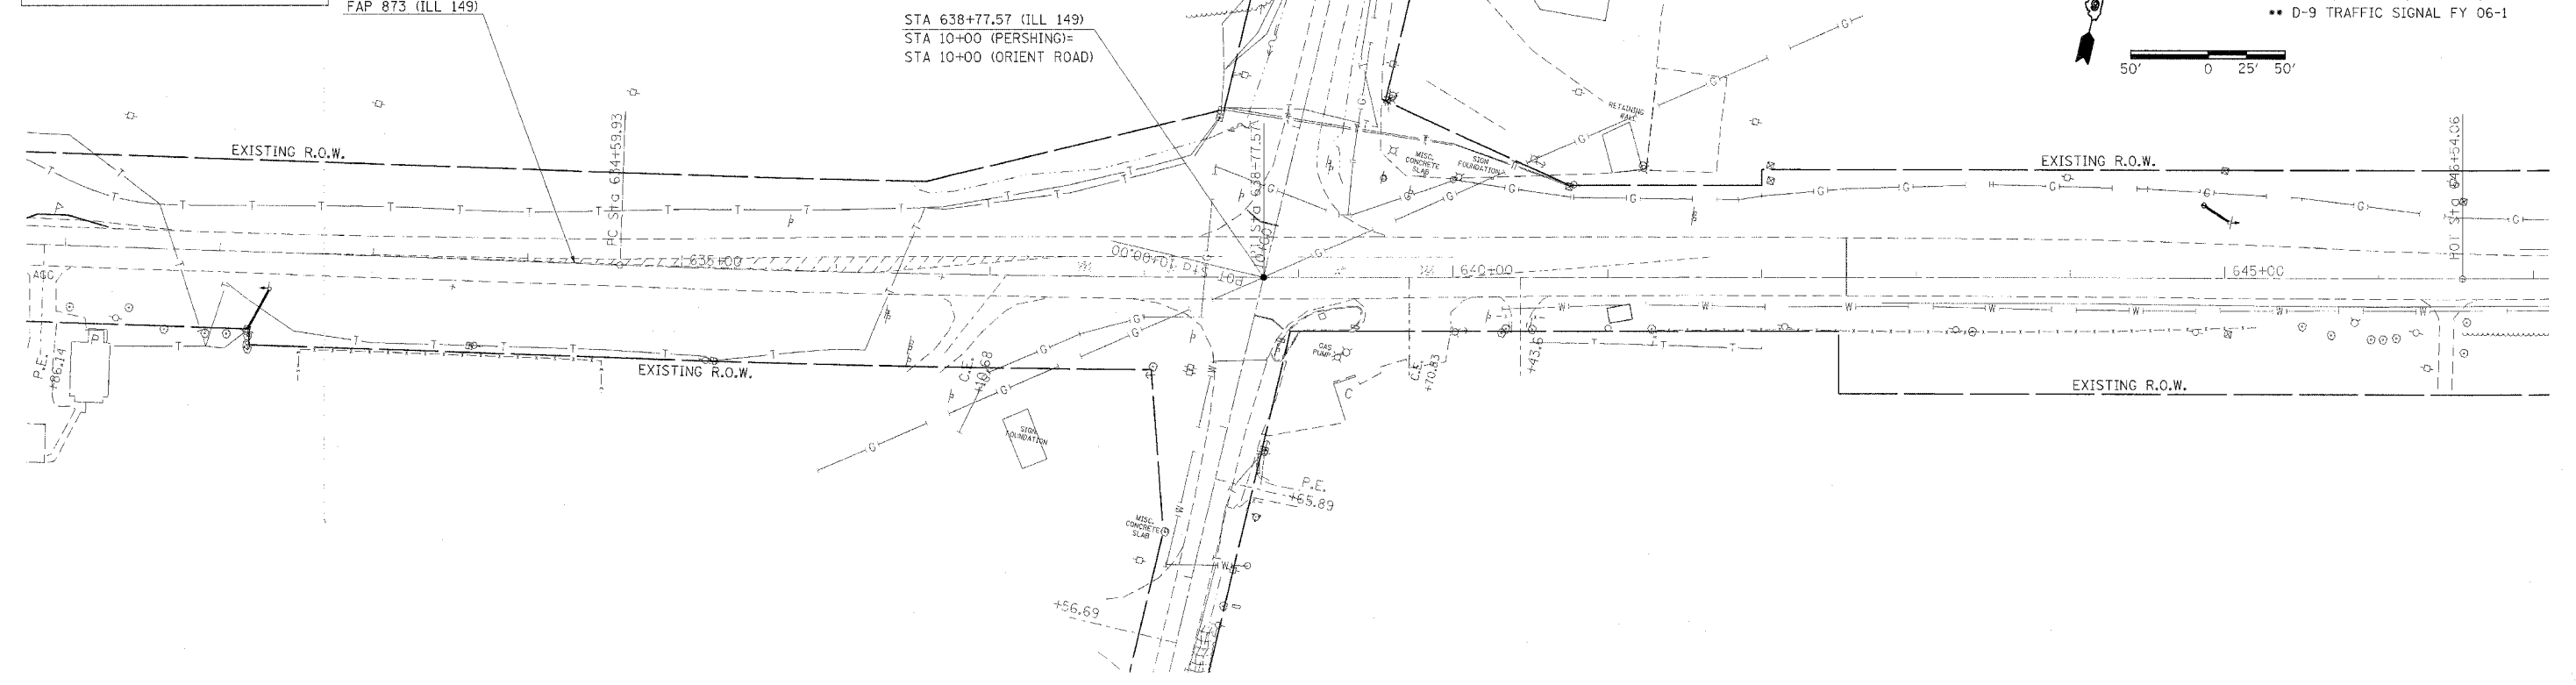

PLOT DATE = 1/31/2006
FILE NAME = c:\pcc\proj\98965\ill149 & orient rd\ill149\plan.mxd
USER NAME = pcc