


U.S. RTE.	SECTION	COUNTY	TOTAL SHEETS	SHEET NO.
US 45	*	MASSAC	12	6

D-9 SMART FY 06-3

TYPICAL SECTION

US 45
NOT TO SCALE

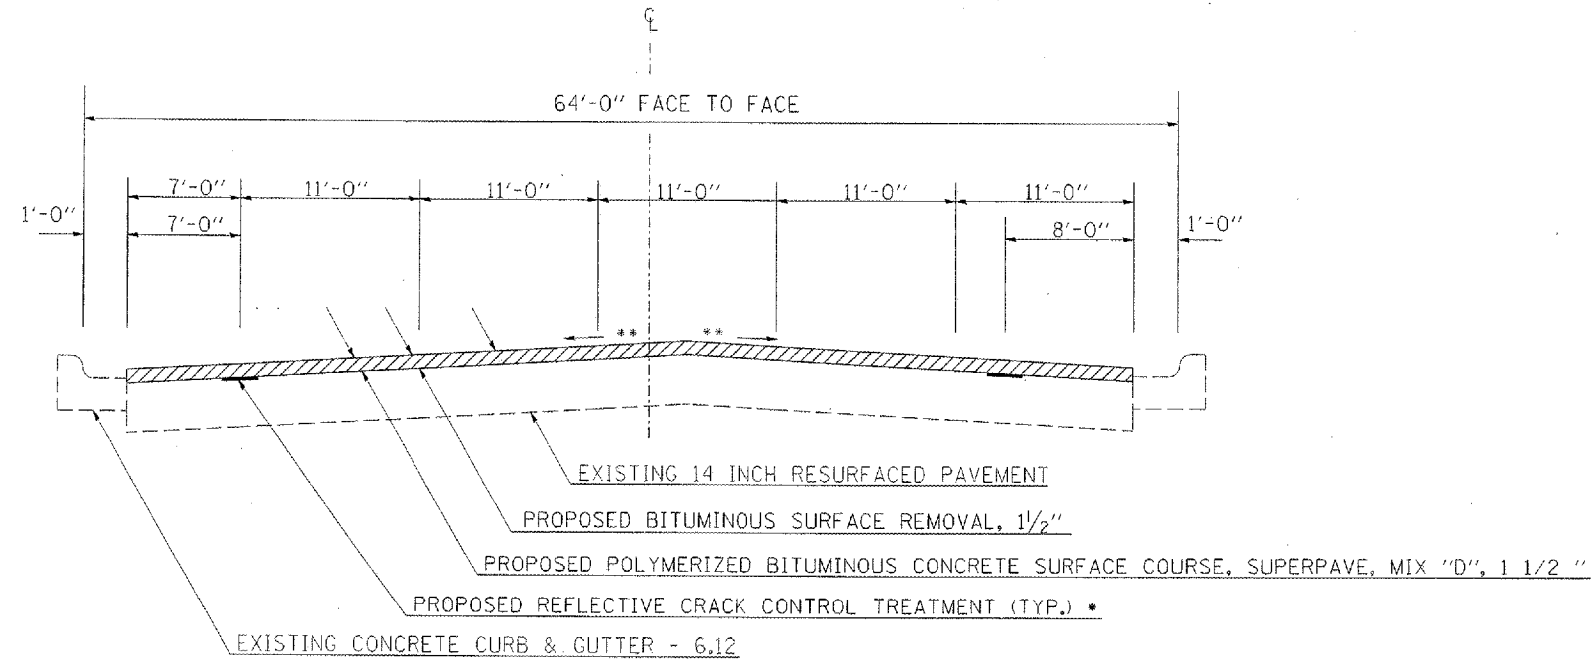


* STRIP REFLECTIVE CRACK CONTROL TREATMENT IS TO BE USED STA. 1138+15 TO STA. 1149+45
** MATCH EXISTING

TO BE USED:
STA. 1138+15 TO STA. 1157+14.4 BK =
STA. 0+00 AH TO STA. 0+83

TYPICAL SECTION

US 45
NOT TO SCALE

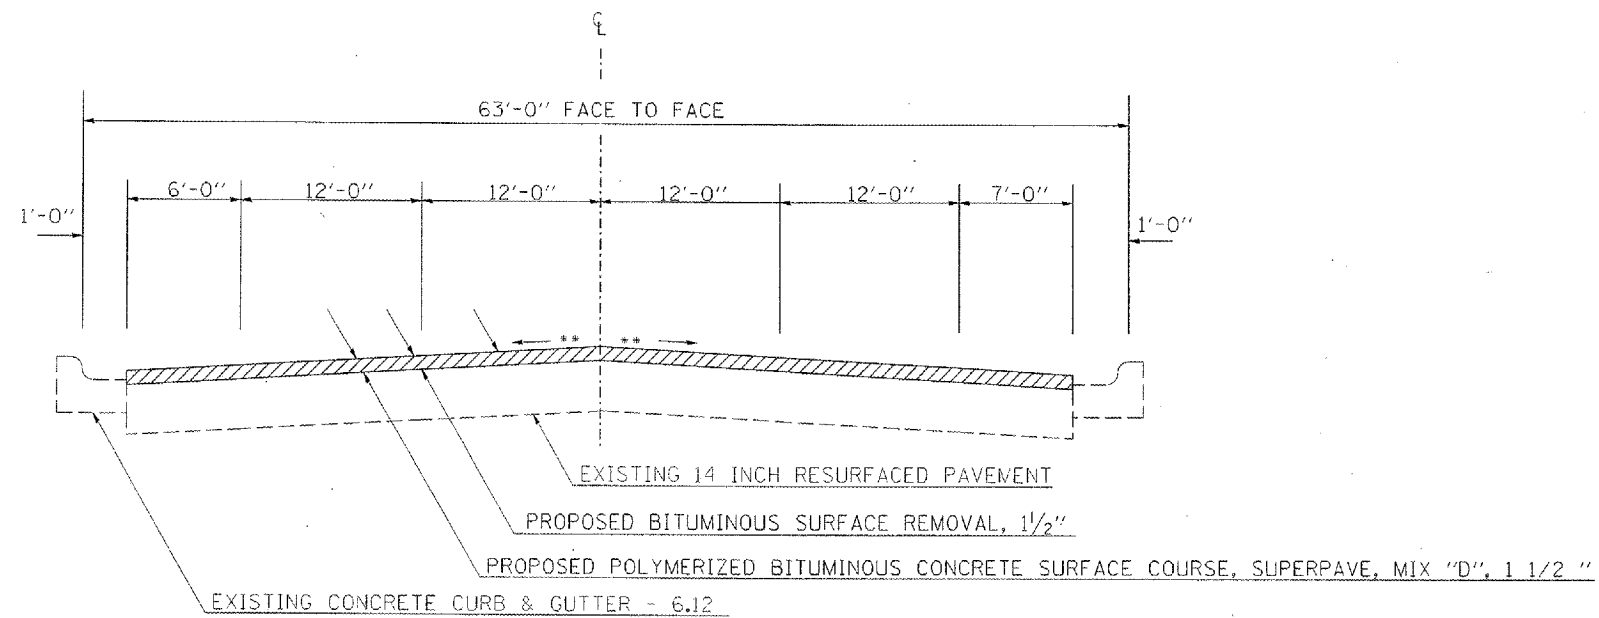

** MATCH EXISTING

TO BE USED:
STA. 0+83 TO STA. 13+40

PLOT DATE: 1/18/07
FILE NAME: 11111111
USER NAME: J. ROSSIGNOL