
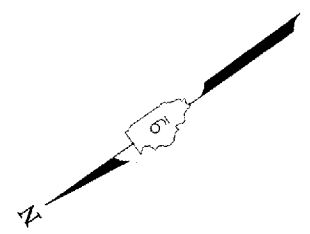


U.S. RTE.	SECTION	COUNTY	TOTAL SHEETS	SHEET NO.
US 45	*	MASSAC	13	7

STA. 1137+21 TO STA. 1141+10  
D-9 SMART FY 06-3

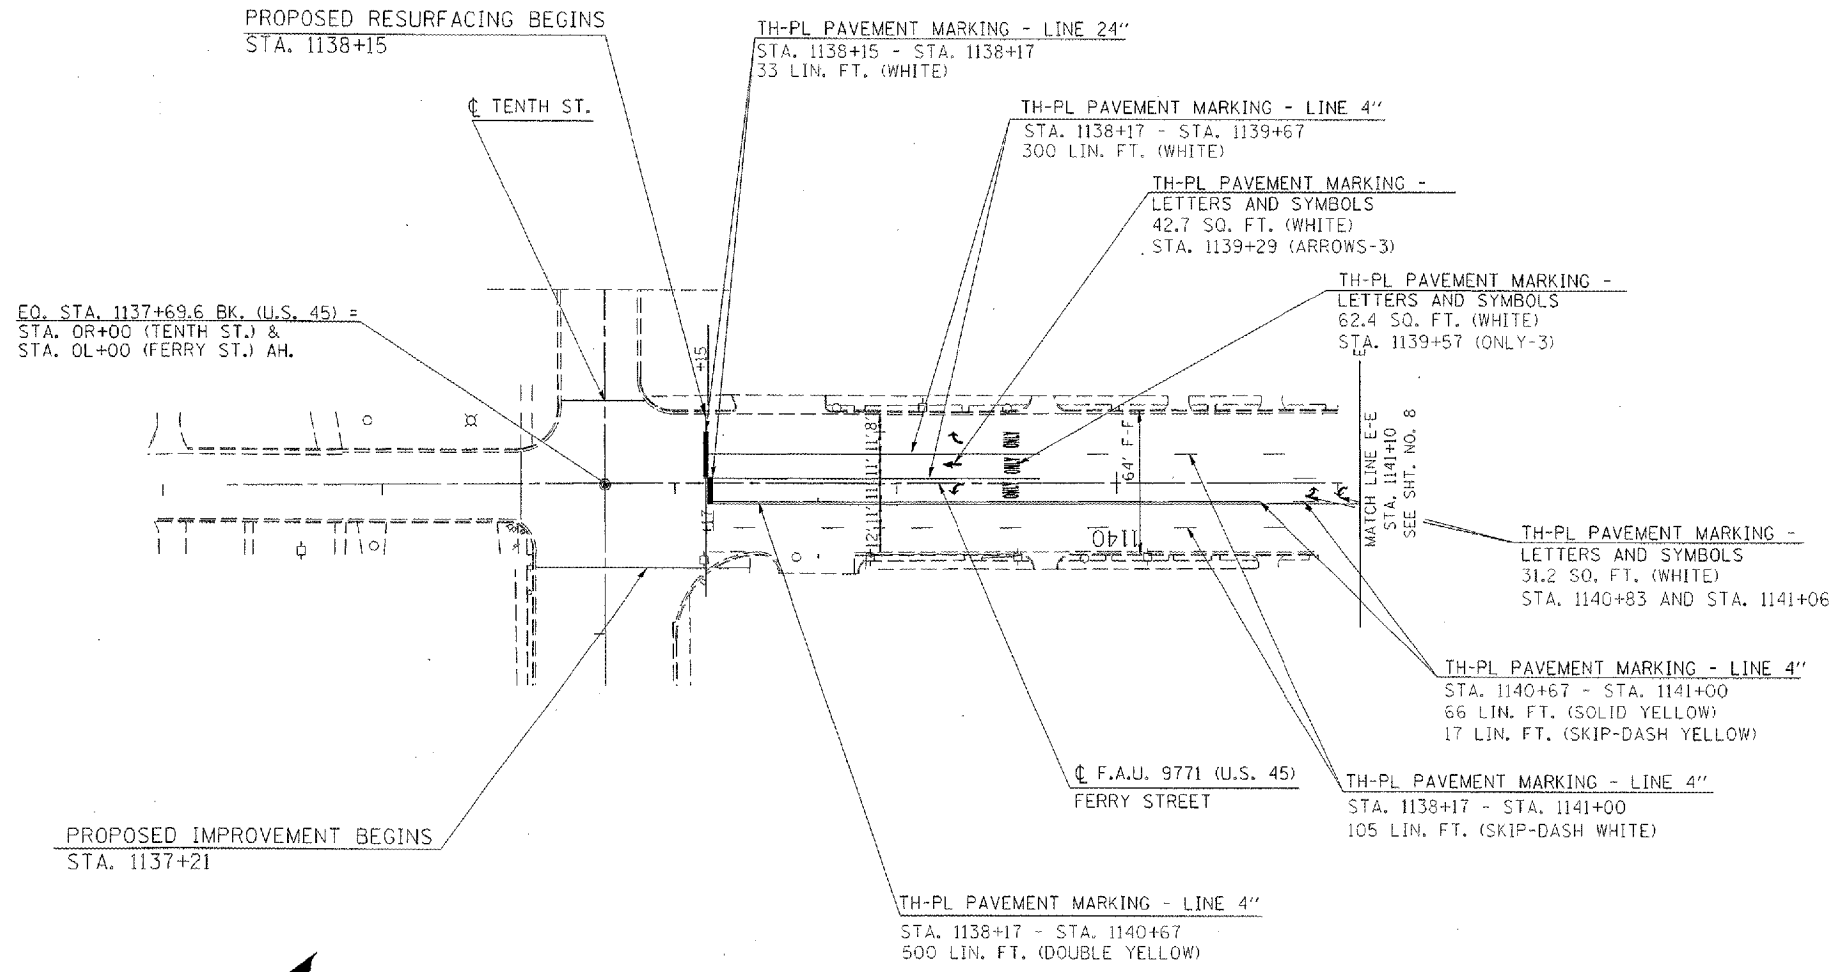

PLOT DATE = 1/21/2006  
 FILE NAME = c:\projects\p02405\p02405.dwg  
 PLOT SCALE = 1/8" = 1'-0"  
 USER NAME = collem