
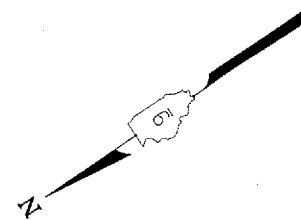


U.S. RTE.	SECTION	COUNTY	TOTAL SHEETS	SHEET NO.
US 45		MASSAC	13	9

STA. 1152+30 TO STA. 0+80

\*D-9 SMART FY 06-3

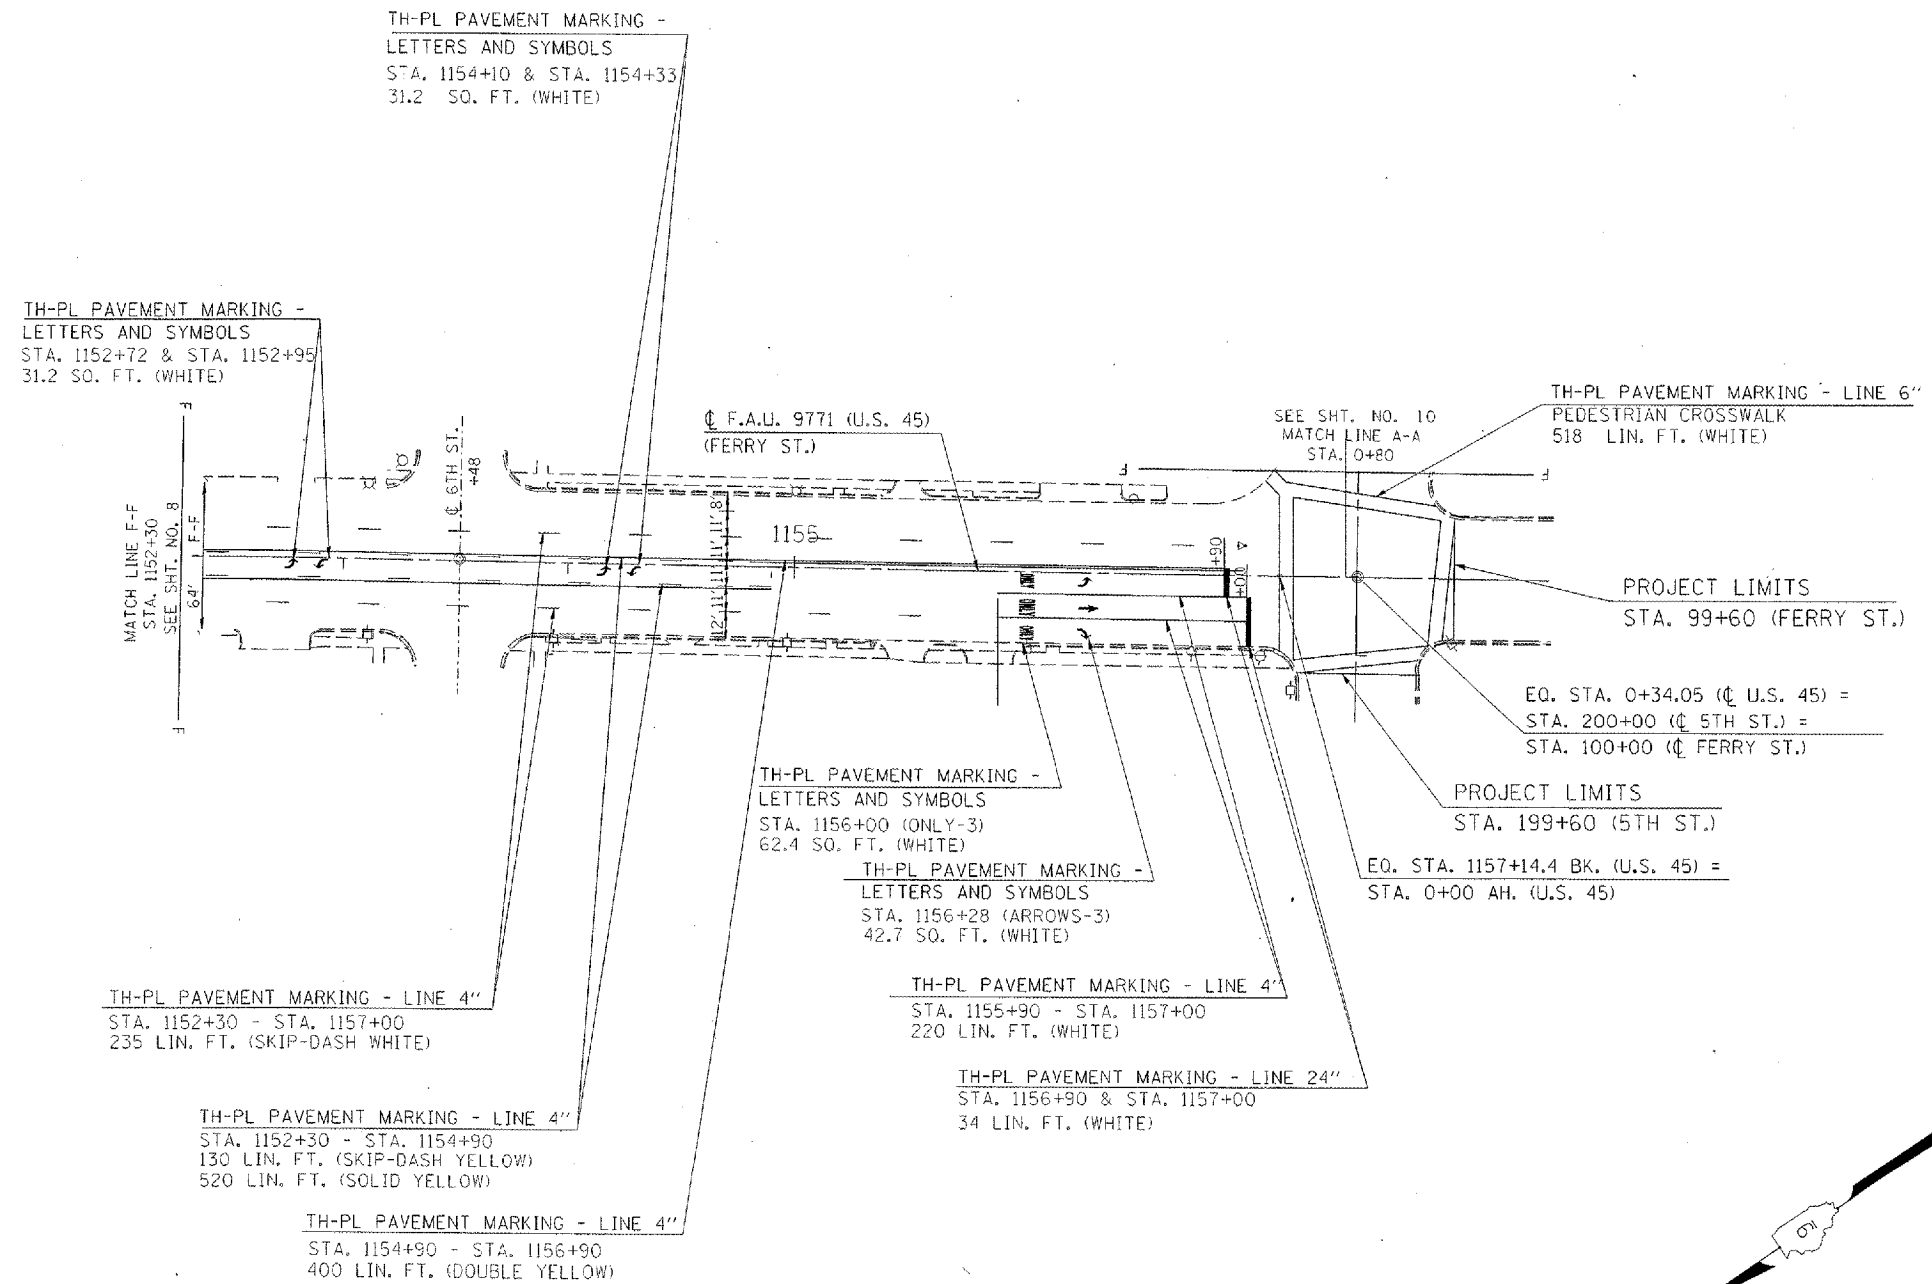

PLOT DATE = 1/31/2006  
 FILE NAME = c:\projects\98967\98967.dwg  
 USER NAME = jrb