


F.A. RTE.	SECTION	COUNTY	TOTAL SHEETS	SHEET NO.
VAR	*	JACKSON	23	8
STA.		TO STA.		
FED. ROAD DIST. NO.		ILLINOIS FED. AID PROJECT		
* D-9 CONT. MAINT. FY 06-10				

LOCATION #1
 FAS 1911 (OLD US 51)
 JACKSON COUNTY
 TYPICAL SECTION
 NOT TO SCALE

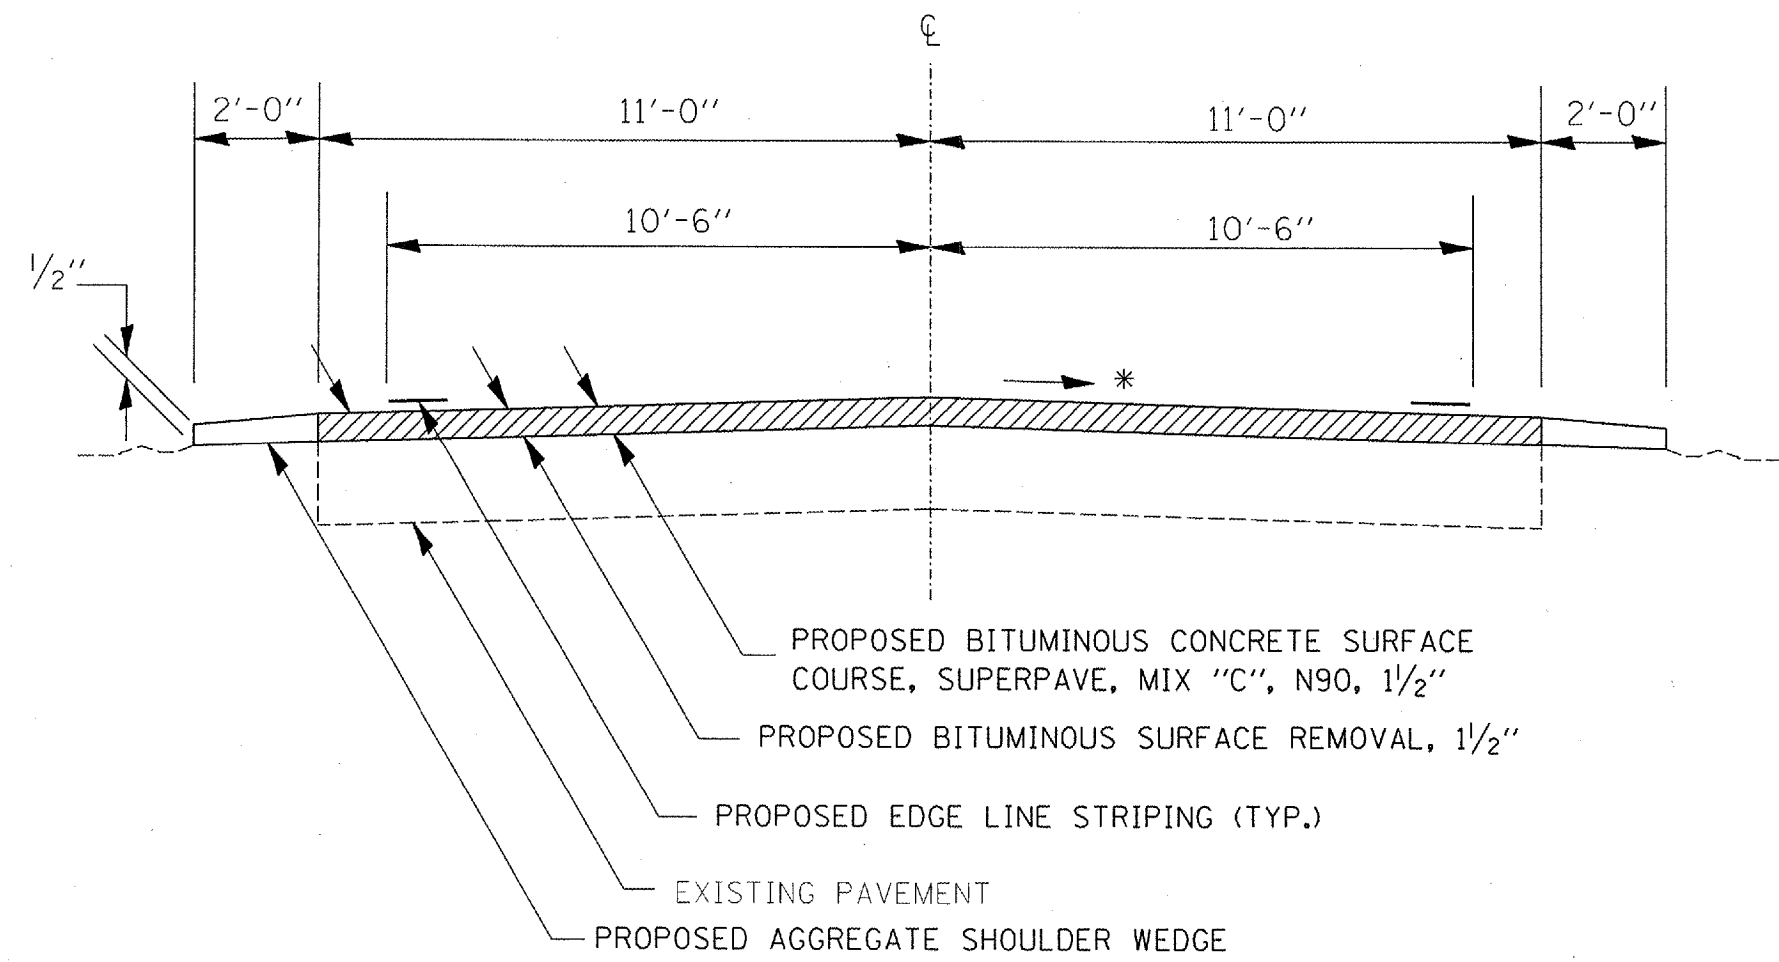

* MATCH EXISTING SLOPE RT & LT

TO BE USED:

STA. 417+60 TO STA. 440+65