


F.A. RTE.	SECTION	COUNTY	TOTAL SHEETS	SHEET NO.
VAR	.	JACKSON	23	11
STA.		TO STA.		
FED. ROAD DIST. NO.		ILLINOIS FED. AID PROJECT		

* D-9 CONT. MAINT. FY 06-10

LOCATION #1
 FAS 1911 (OLD US 51)
 JACKSON COUNTY
 TYPICAL SECTION
 NOT TO SCALE

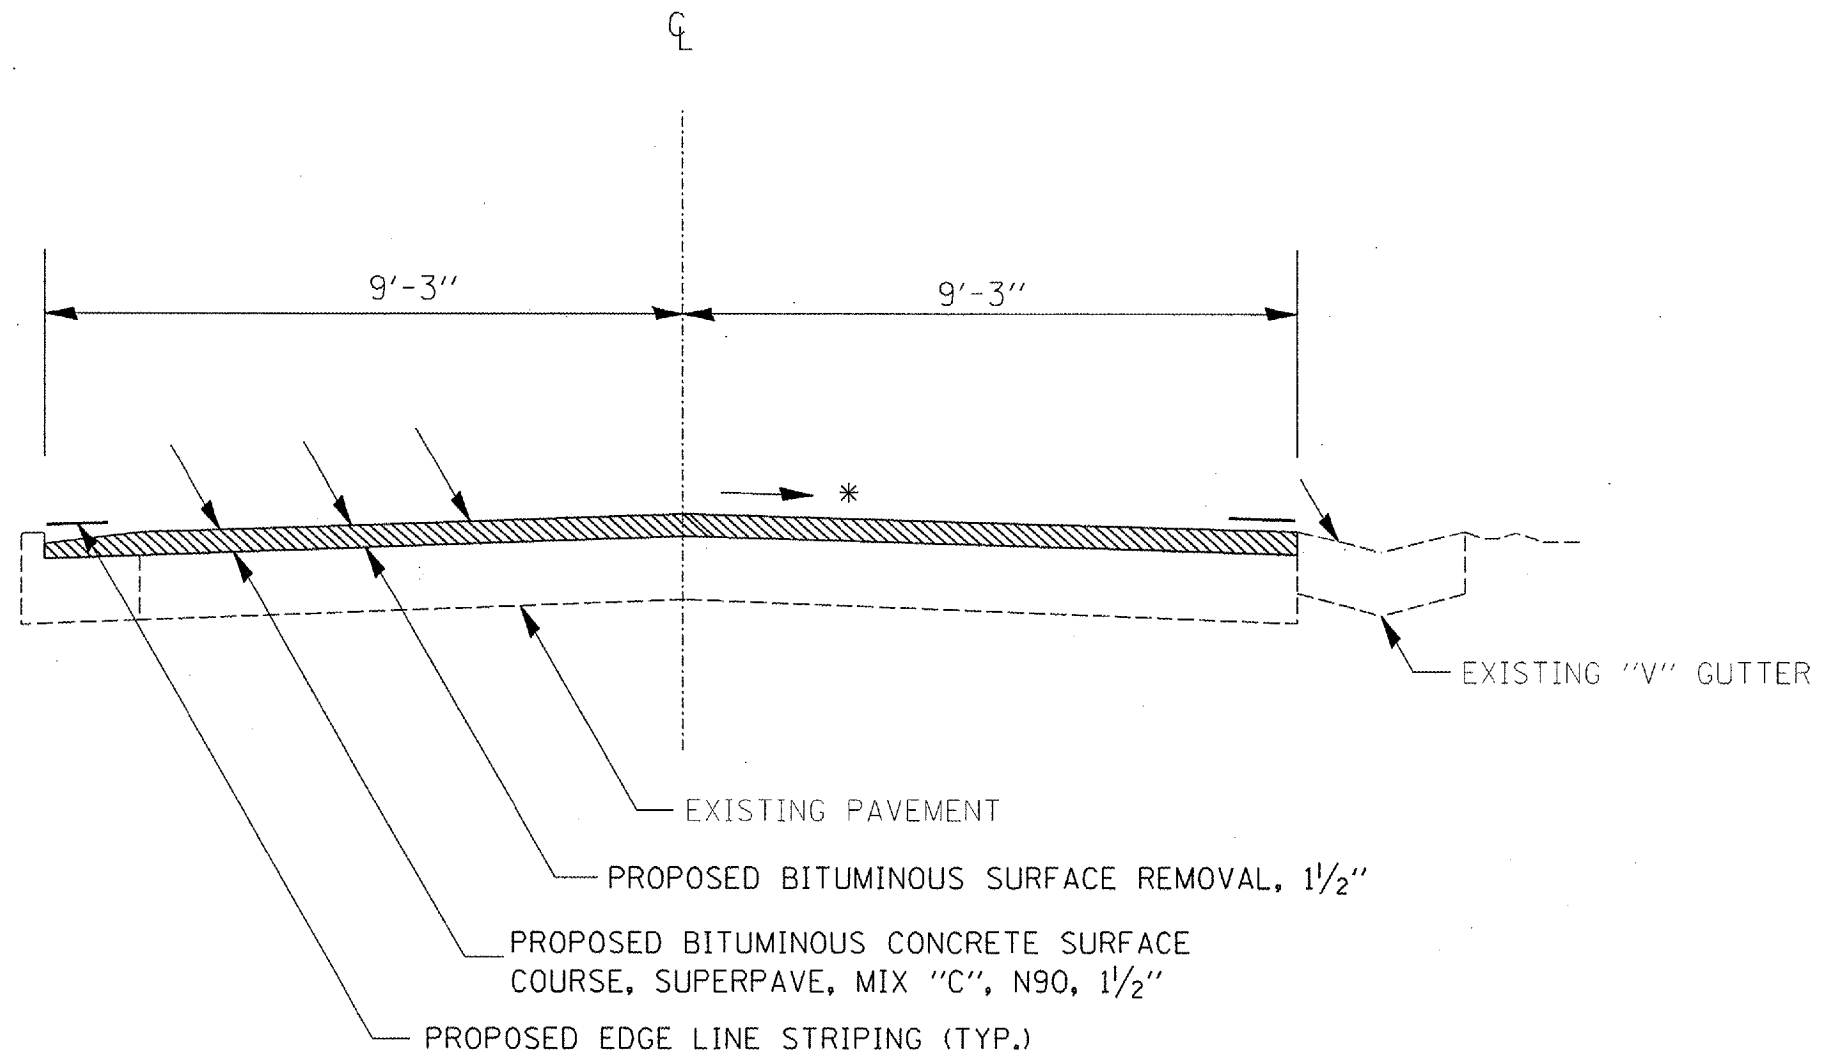

TO BE USED:

* MATCH EXISTING SLOPE RT & LT

STA. 456+05 TO STA. 462+87