


F.A. RTE.	SECTION	COUNTY	TOTAL SHEETS	SHEET NO.
VAR	*	JACKSON	23	17
STA.	TO STA.			
FED. ROAD DIST. NO.	ILLINOIS	FED. AID PROJECT		
* D-9 CONT. MAINT. FY 06-10				

LOCATION #5
 FAP 332 (US 51)
 JACKSON COUNTY
 TYPICAL SECTION

NOT TO SCALE

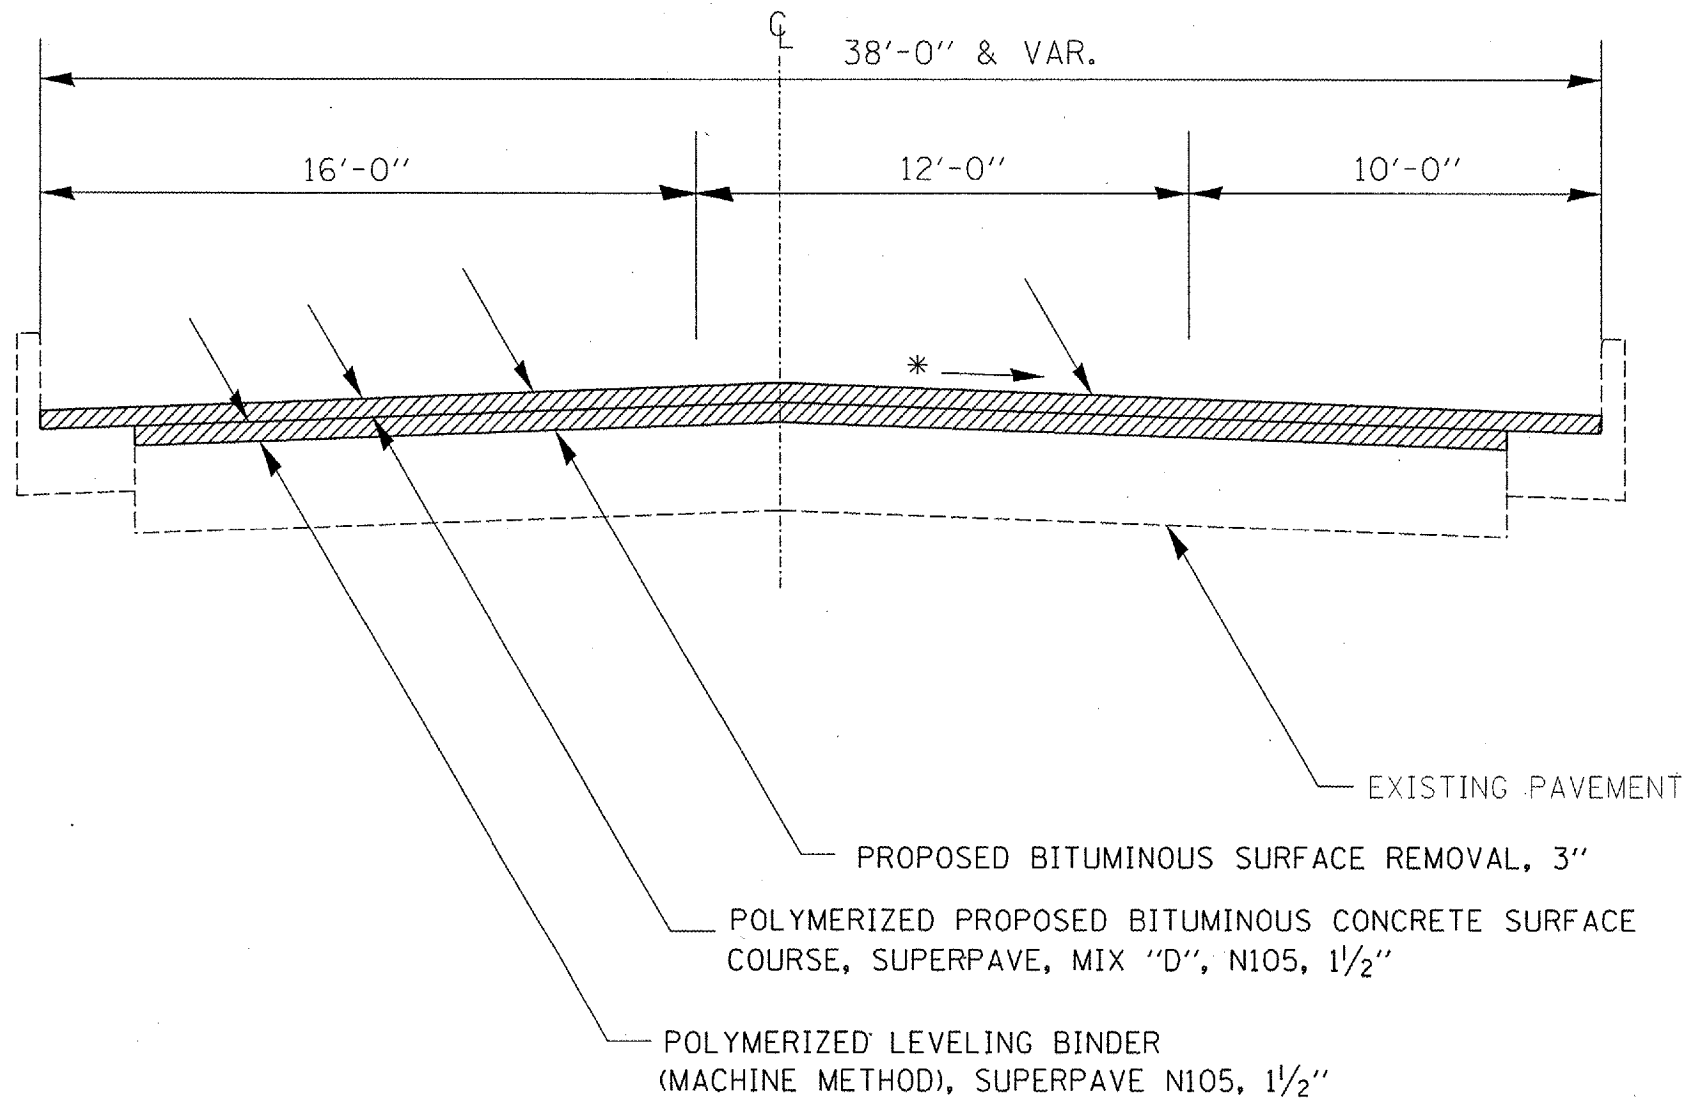

* MATCH EXISTING SLOPE RT & LT

TO BE USED:

STA. 17+26.6 TO STA. 21+00