


F.A. RTE.	SECTION	COUNTY	TOTAL SHEETS	SHEET NO.
1926	04-00093-00-BR	UNION	22	4
STA.		TO STA.		
FED. ROAD DIST. NO.	ILLINOIS	FED. AID PROJECT		
CONTRACT NO. 99236				

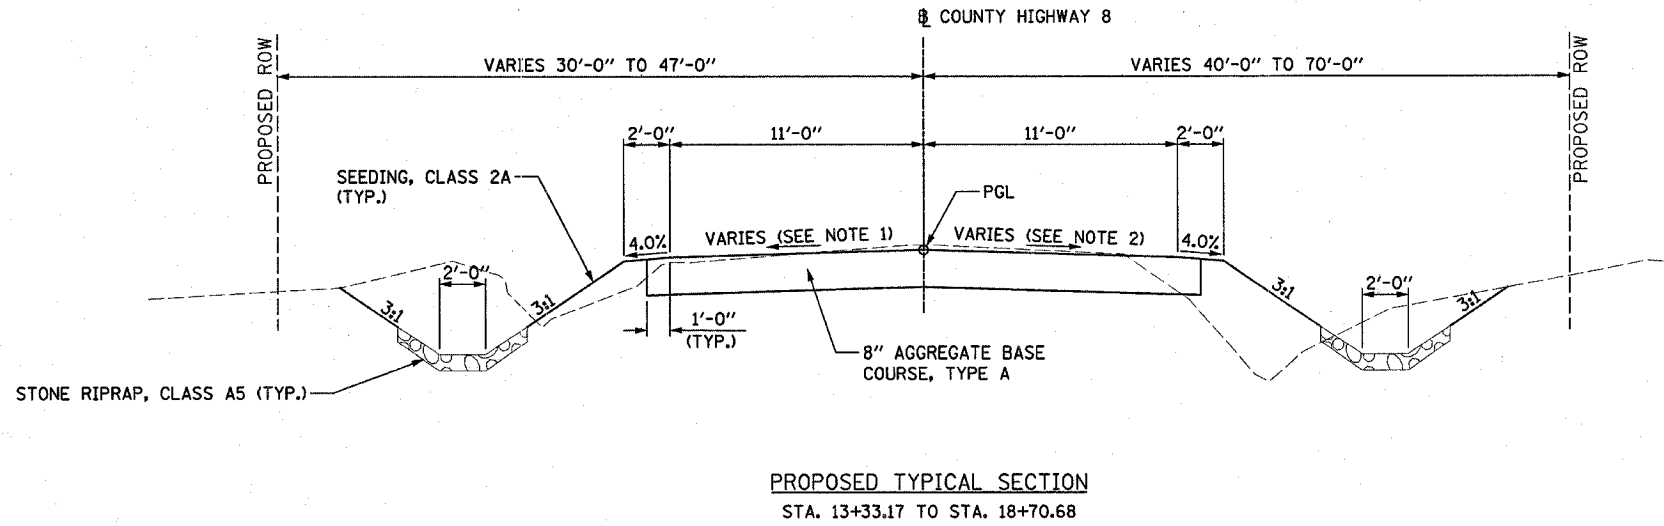

NOTE:


1. *LEFT SIDE
 - STA. 10+54.91 TO STA. 10+80.00 = TRANSITION FROM 0.40% TO -1.50%
 - STA. 10+80.00 TO STA. 12+23.00 = -1.50%
 - STA. 12+23.00 TO STA. 13+04.60 = TRANSITION FROM -1.50% TO -6.00%
 - STA. 13+04.60 TO STA. 14+90.86 = -6.00%
 - STA. 14+90.86 TO STA. 15+98.86 = TRANSITION FROM -6.00% TO 0.00%
 - STA. 15+98.86 TO STA. 17+06.86 = TRANSITION FROM 0.00% TO 6.00%
 - STA. 17+06.86 TO STA. 17+35.68 = 6.00%
 - STA. 17+35.68 TO STA. 18+43.68 = TRANSITION FROM 6.00% TO 0.00%
 - STA. 18+43.68 TO STA. 18+69.94 = TRANSITION FROM 0.00% TO -1.50%

2. *RIGHT SIDE
 - STA. 10+54.91 TO STA. 10+75.00 = -1.50%
 - STA. 10+75.00 TO STA. 11+29.11 = TRANSITION FROM -1.50% TO 1.50%
 - STA. 11+29.11 TO STA. 12+23.00 = 1.50%
 - STA. 12+23.00 TO STA. 13+04.60 = TRANSITION FROM 1.50% TO 6.00%
 - STA. 13+04.60 TO STA. 14+90.86 = 6.00%
 - STA. 14+90.86 TO STA. 15+98.86 = TRANSITION FROM 6.00% TO 0.00%
 - STA. 15+98.86 TO STA. 17+06.86 = TRANSITION FROM 0.00% TO -6.00%
 - STA. 17+06.86 TO STA. 17+35.68 = -6.00%
 - STA. 17+35.68 TO STA. 18+16.68 = TRANSITION FROM -6.00% TO -1.50%
 - STA. 18+16.68 TO STA. 18+69.81 = -1.50%

* PROPOSED CROSS SLOPE SIGNAGE BASED UPON STARTING AT PGL AND MOVING IN DIRECTION INDICATED IN TYPICAL SECTION.

3. GUARDRAIL LIMITS
 - TRAFFIC BARRIER TERMINAL TYPE 1
 - STA. 10+73.96 TO STA. 11+11.46
 - STA. 12+56.76 TO STA. 12+94.26
 - TRAFFIC BARRIER TERMINAL TYPE 5A
 - STA. 11+11.46 TO STA. 11+42.71
 - STA. 12+25.51 TO STA. 12+56.76

4. GUARDRAIL LIMITS
 - TRAFFIC BARRIER TERMINAL TYPE 1
 - STA. 10+65.93 TO STA. 11+03.43
 - STA. 12+48.71 TO STA. 12+86.21
 - TRAFFIC BARRIER TERMINAL TYPE 5A
 - STA. 11+03.43 TO STA. 11+34.68
 - STA. 12+17.46 TO STA. 12+48.71

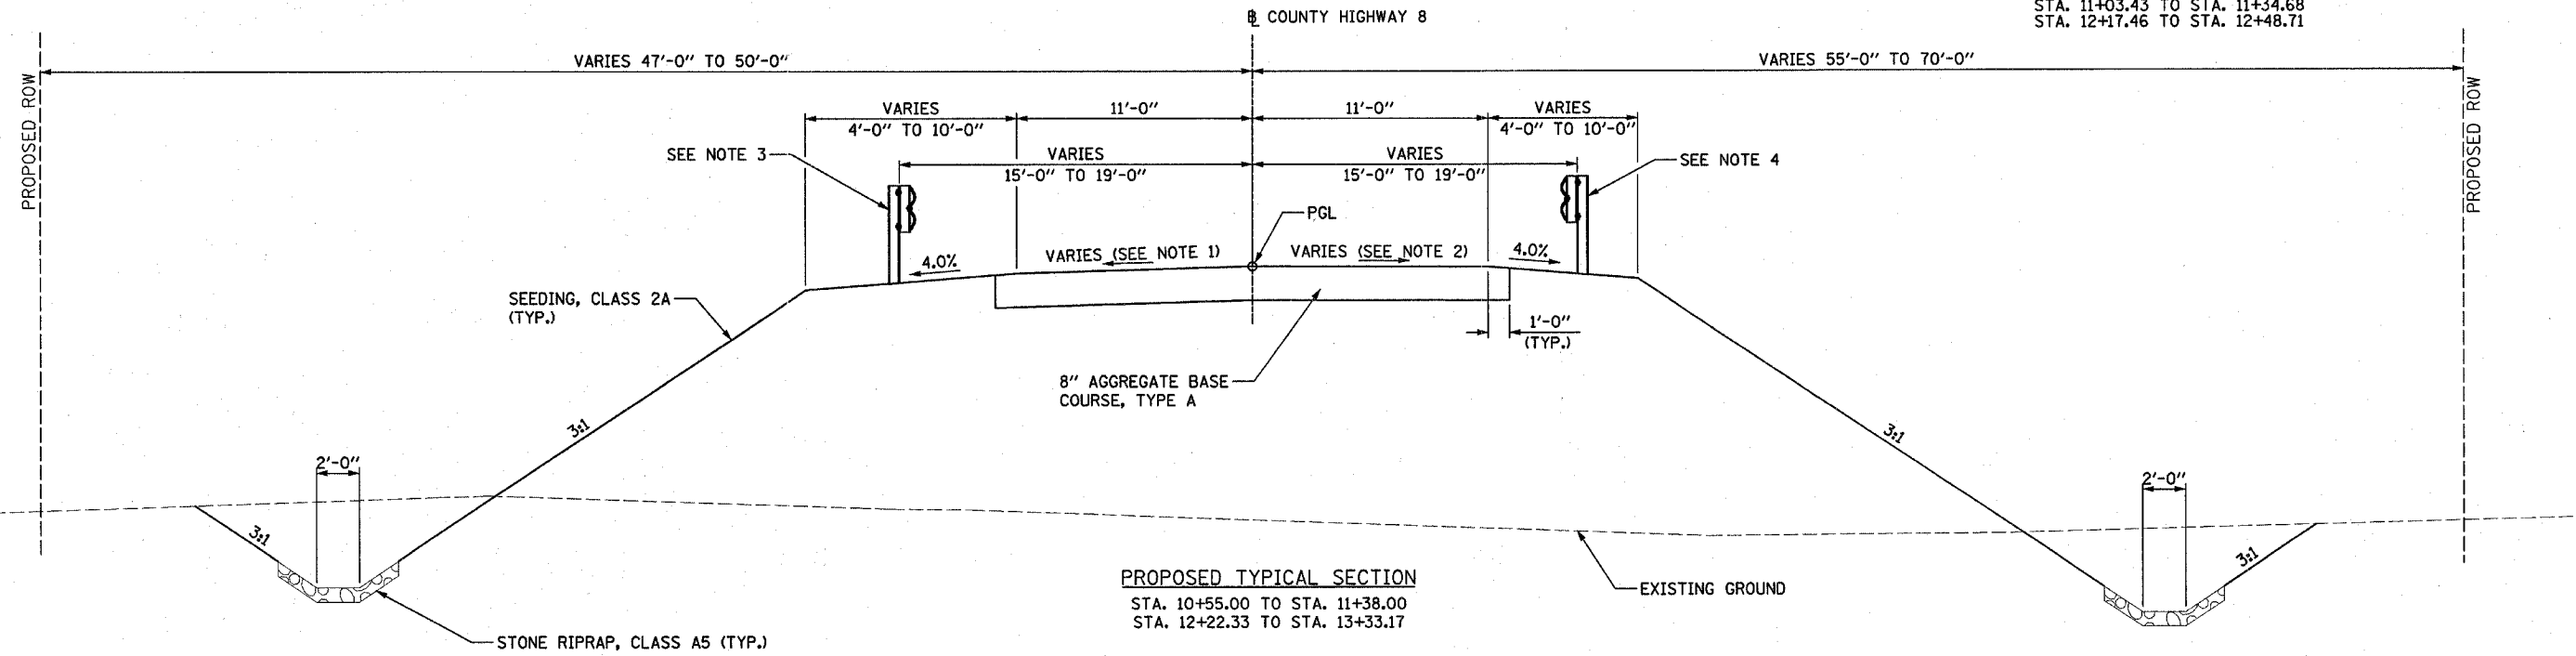

PROPOSED TYPICAL SECTION
STA. 10+55.00 TO STA. 11+38.00
STA. 12+22.33 TO STA. 13+33.17

INTERSECTION OMISSION

STA. 10+00.00 TO STA. 10+55.00

BRIDGE OMISSION

STA. 11+38.00 TO STA. 12+22.33

REVISIONS	
NAME	DATE

ILLINOIS DEPARTMENT OF TRANSPORTATION
F.A.S. 1926
SECTION 04-00093-00-BR
UNION COUNTY
COUNTY HIGHWAY 8 OVER BRADSHAW CREEK

TYPICAL SECTIONS

SCALE: VERT.
HORIZ.
DATE 02/03/06

DRAWN BY RLA
CHECKED BY JDS