



MAR 29, 2006 9:21 AM CAH
 I:\AIRPORTS\COLES\815-06RWY\AIRPORT\SHEETS\R-121CONLDWG - 107-122

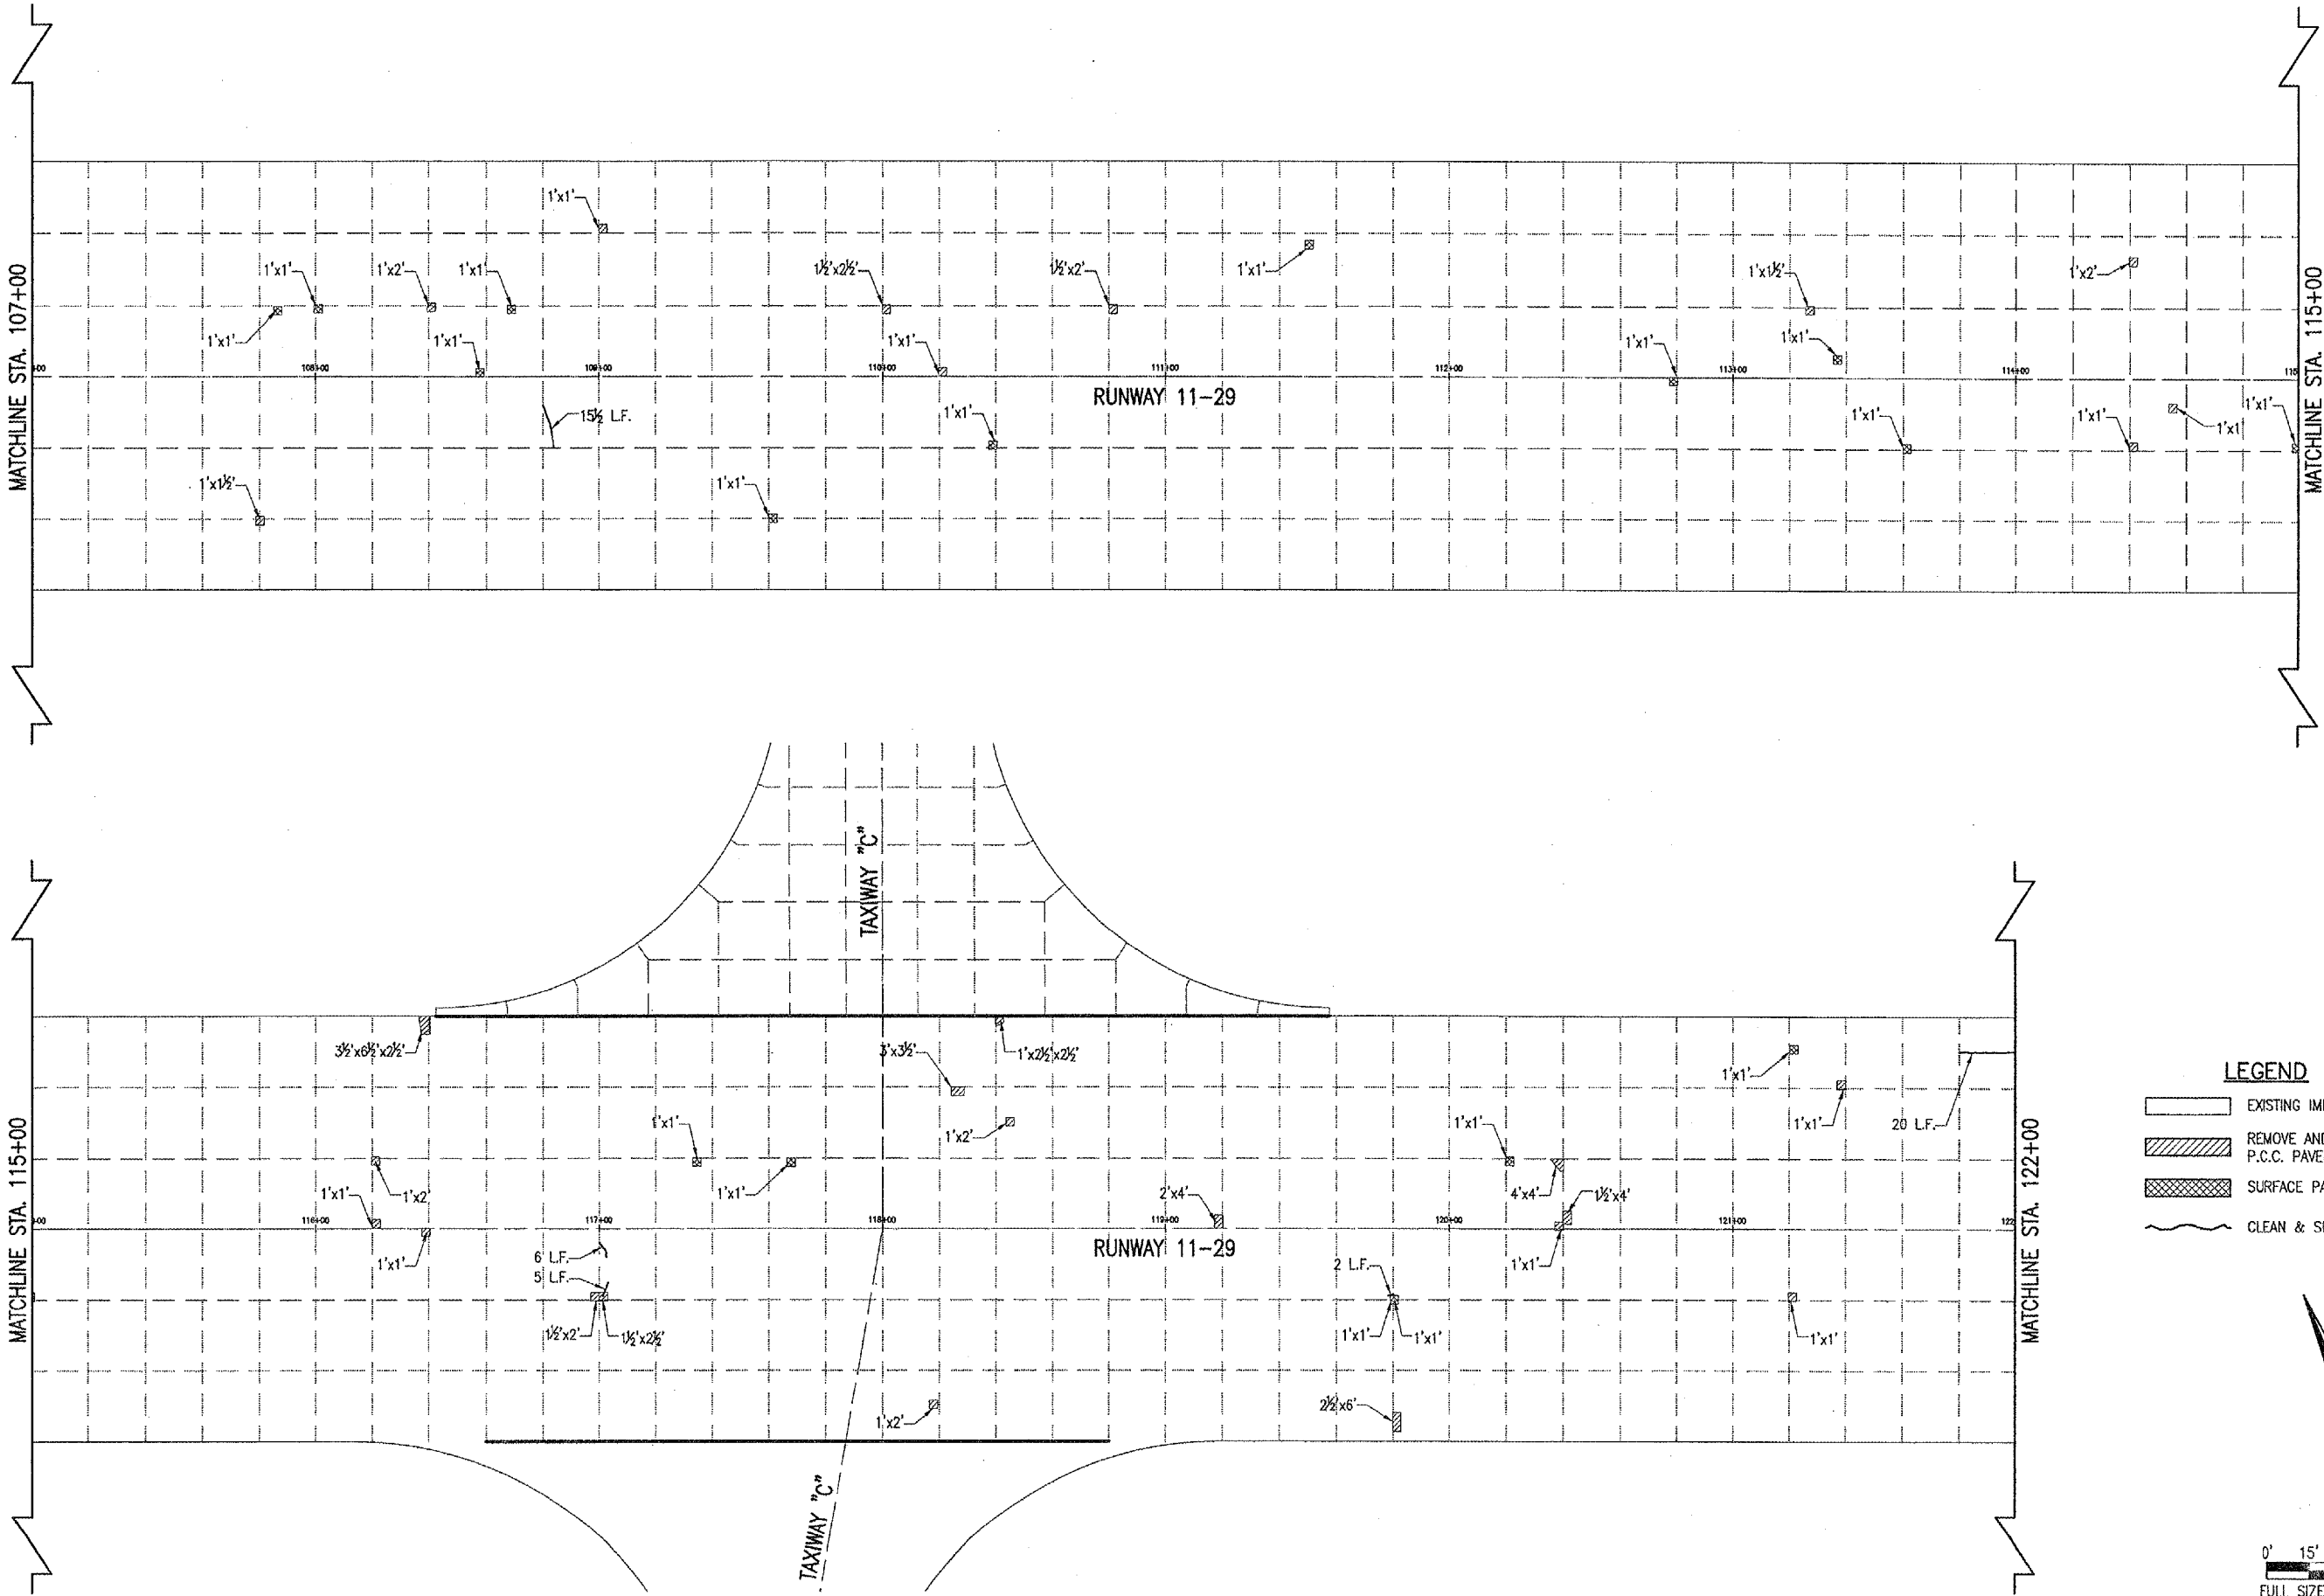

- LEGEND**
- EXISTING IMPROVEMENTS
 - REMOVE AND REPLACE P.C.C. PAVEMENT
 - SURFACE PATCHING
 - CLEAN & SEAL CRACKS

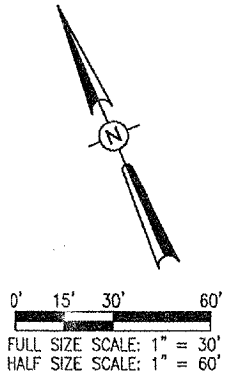

DATE	REVISION	BY

COLES COUNTY AIRPORT AUTHORITY
 COLES COUNTY MEMORIAL AIRPORT
 I.L. PROJ.: MTO-3551 A.I.P. PROJ.: 3-17-0066-B17

HEL Project No.: 815-06RWYD
 Filename: R-121CONLDWG
 Scale: 1" = 30'
 Date: 10/31/05

LAYOUT	CCC	10/31/05
DRAWN	CCC	10/31/05
REVIEWED	CAH	01/09/06

HANSON
 Hanson Professional Services Inc.
 1525 South Sixth Street
 Springfield, Illinois 62703-2886
 Offices Nationwide

PAVEMENT REPAIRS
 ON RUNWAY 11-29
 PROPOSED CONSTRUCTION
 PLAN: RUNWAY 11-29
 STA. 107+00 TO STA. 122+00