


MAR 29, 2006 9:21 AM CAH
 I:\AIRPORTS\COLES\B15-06RWY\AIRPORT\SHEETS\R-121CON.DWG - 122-137

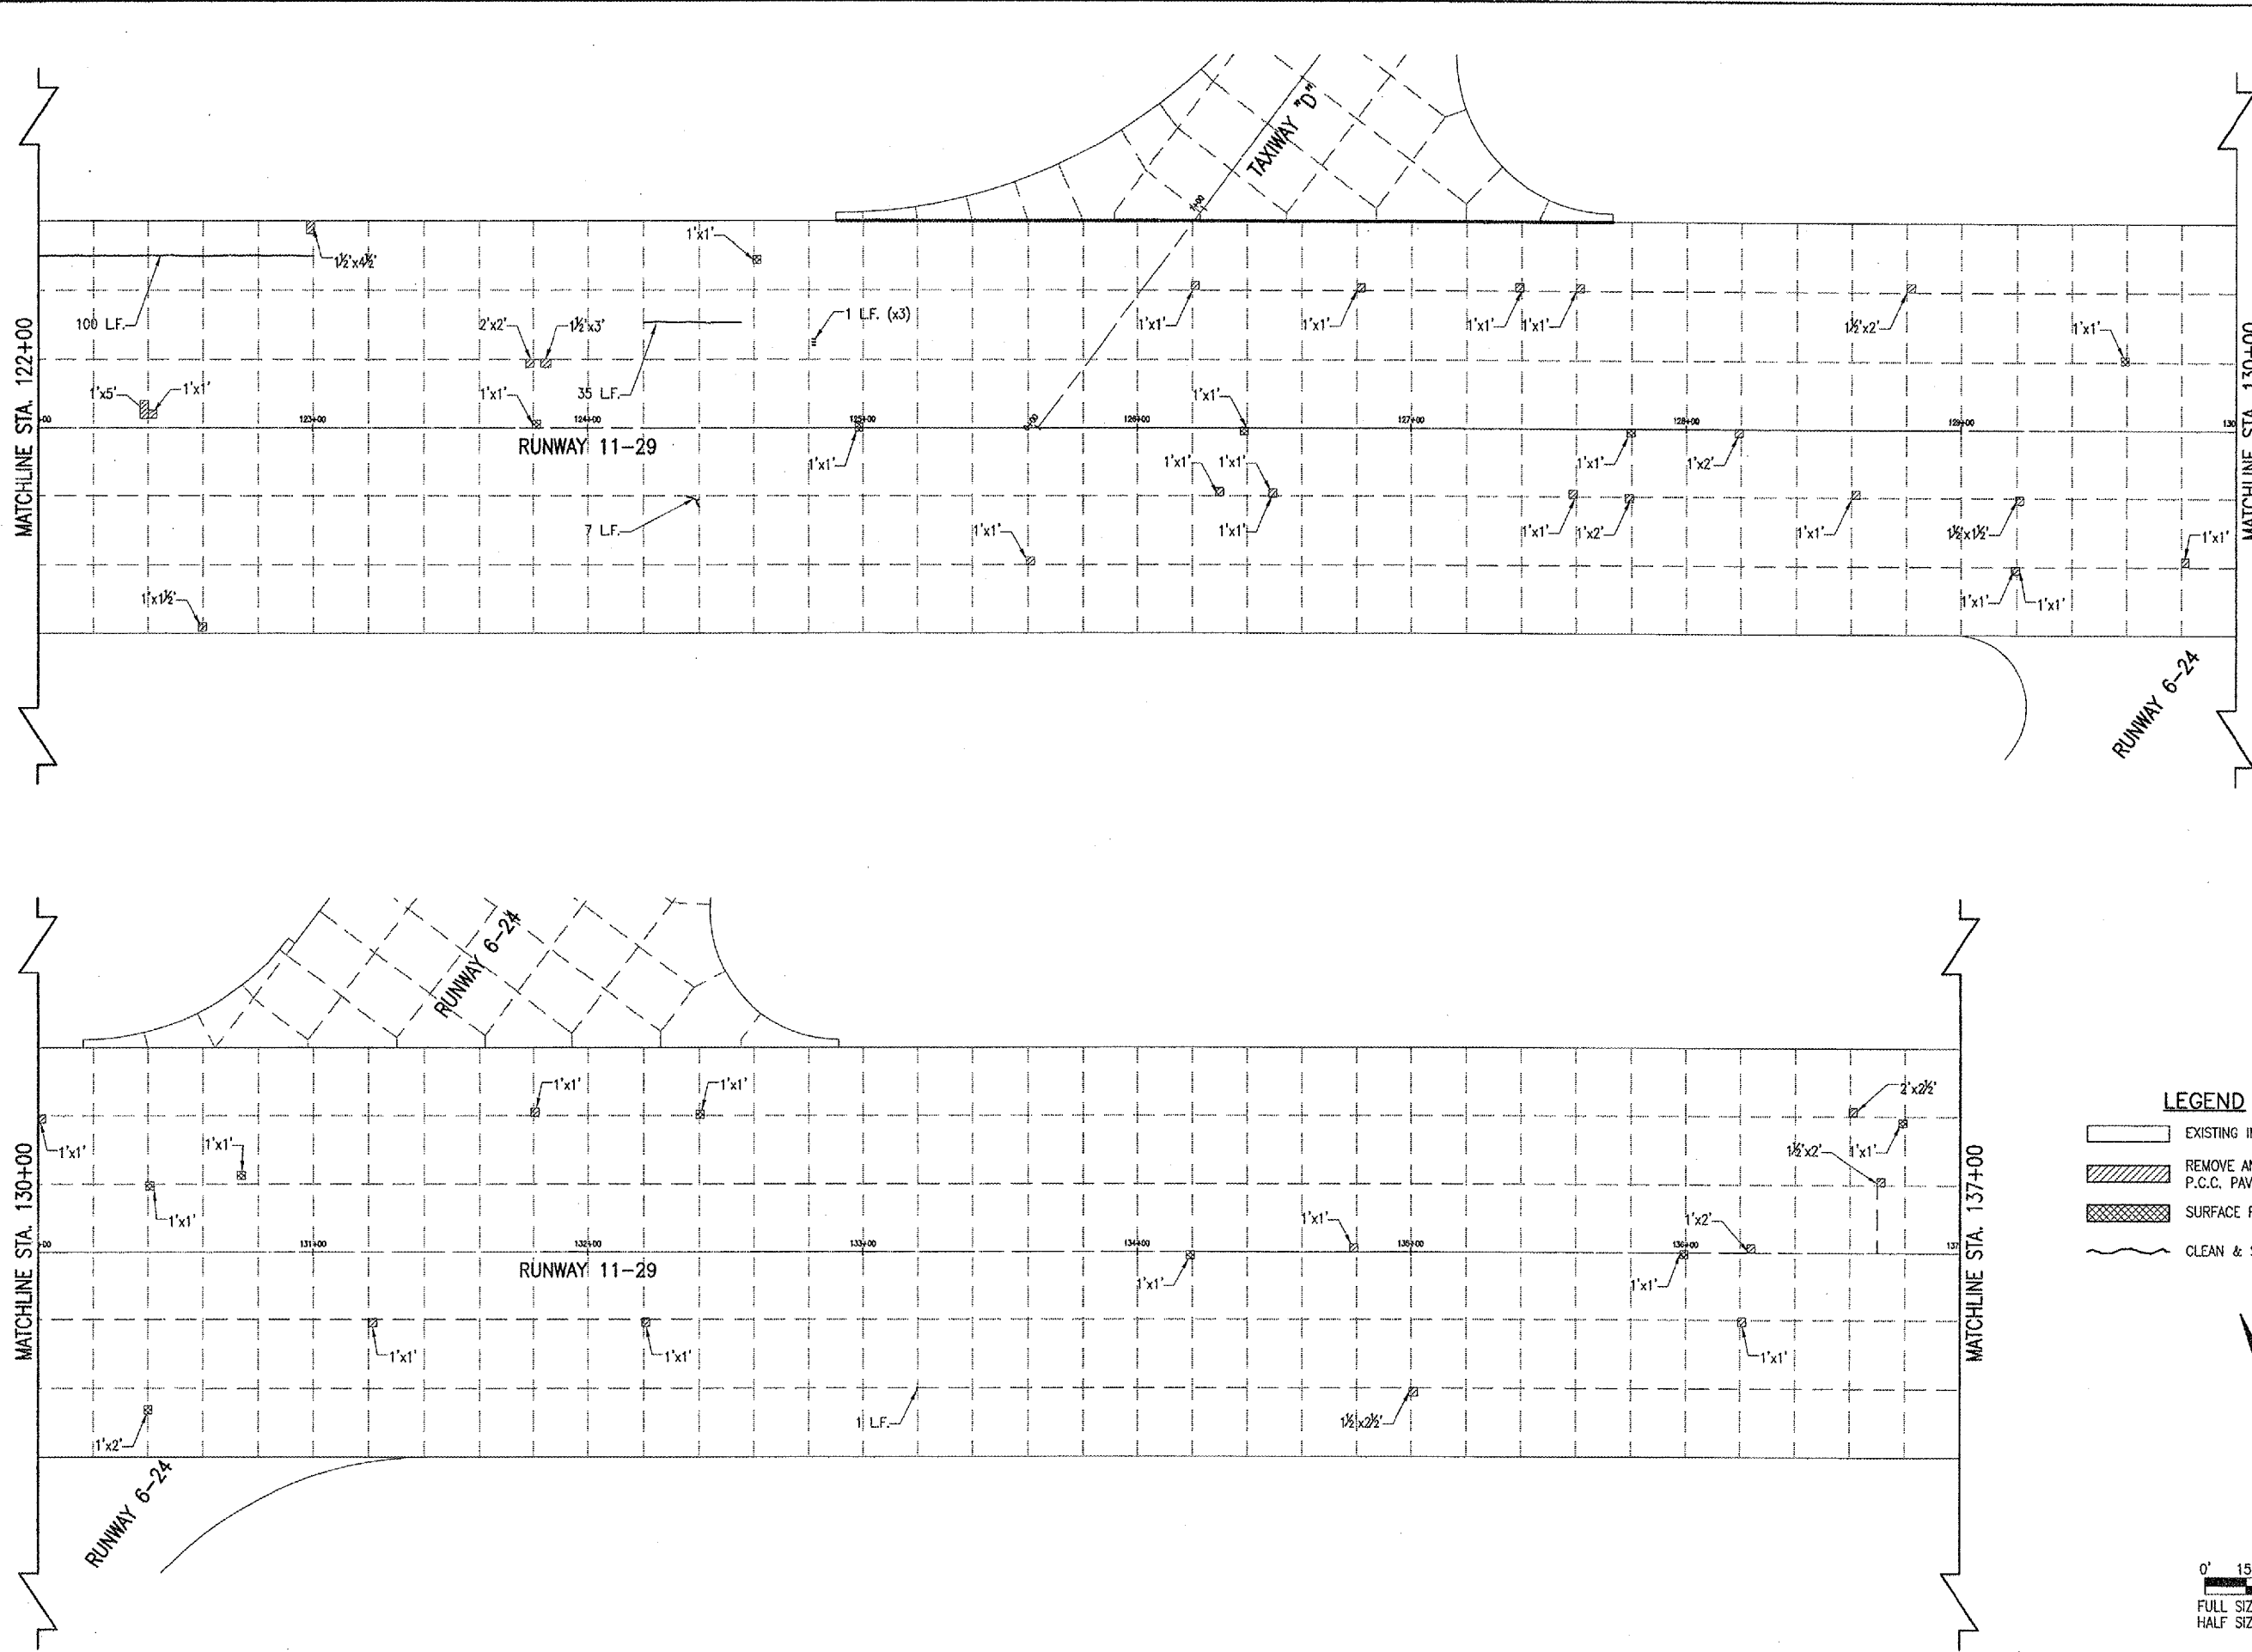

LEGEND

- EXISTING IMPROVEMENTS
- REMOVE AND REPLACE P.C.C. PAVEMENT
- SURFACE PATCHING
- CLEAN & SEAL CRACKS

0' 15' 30' 60'
 FULL SIZE SCALE: 1" = 30'
 HALF SIZE SCALE: 1" = 60'

DATE	REVISION	BY

COLES COUNTY AIRPORT
 AUTHORITY

 COLES COUNTY, MISSOURI
 A.I.P. PROJ.: 3-17-0666-B17
 I.L. PROJ.: MTO-3551

Project No.	815-06RWYD
Filename	R-121CON.DWG
Scale	1" = 30'
Date	10/31/05
LAYOUT	CCC 10/31/05
DRAWN	CCC 10/31/05
REVIEWED	CAH 01/09/06

HANSON

 Hanson Professional Services Inc.
 1525 S. State St.
 Springfield, Illinois 62705-2886
 Offices Nationwide

PAVEMENT REPAIRS
 ON RUNWAY 11-29
 PROPOSED CONSTRUCTION
 PLAN: RUNWAY 11-29
 STA. 122+00 TO STA. 137+00