



QUANTITIES (TAXIWAY "B")				
PAY ITEM	DESCRIPTION	UNIT	TOTAL	AS-BUILT
AR501911	REMOVE AND REPLACE PCC PAVEMENT	S.F.	312	
AR605541	CLEAN & SEAL CRACKS	L.F.	120	
AR800403	SURFACE PATCHING	S.F.	0	

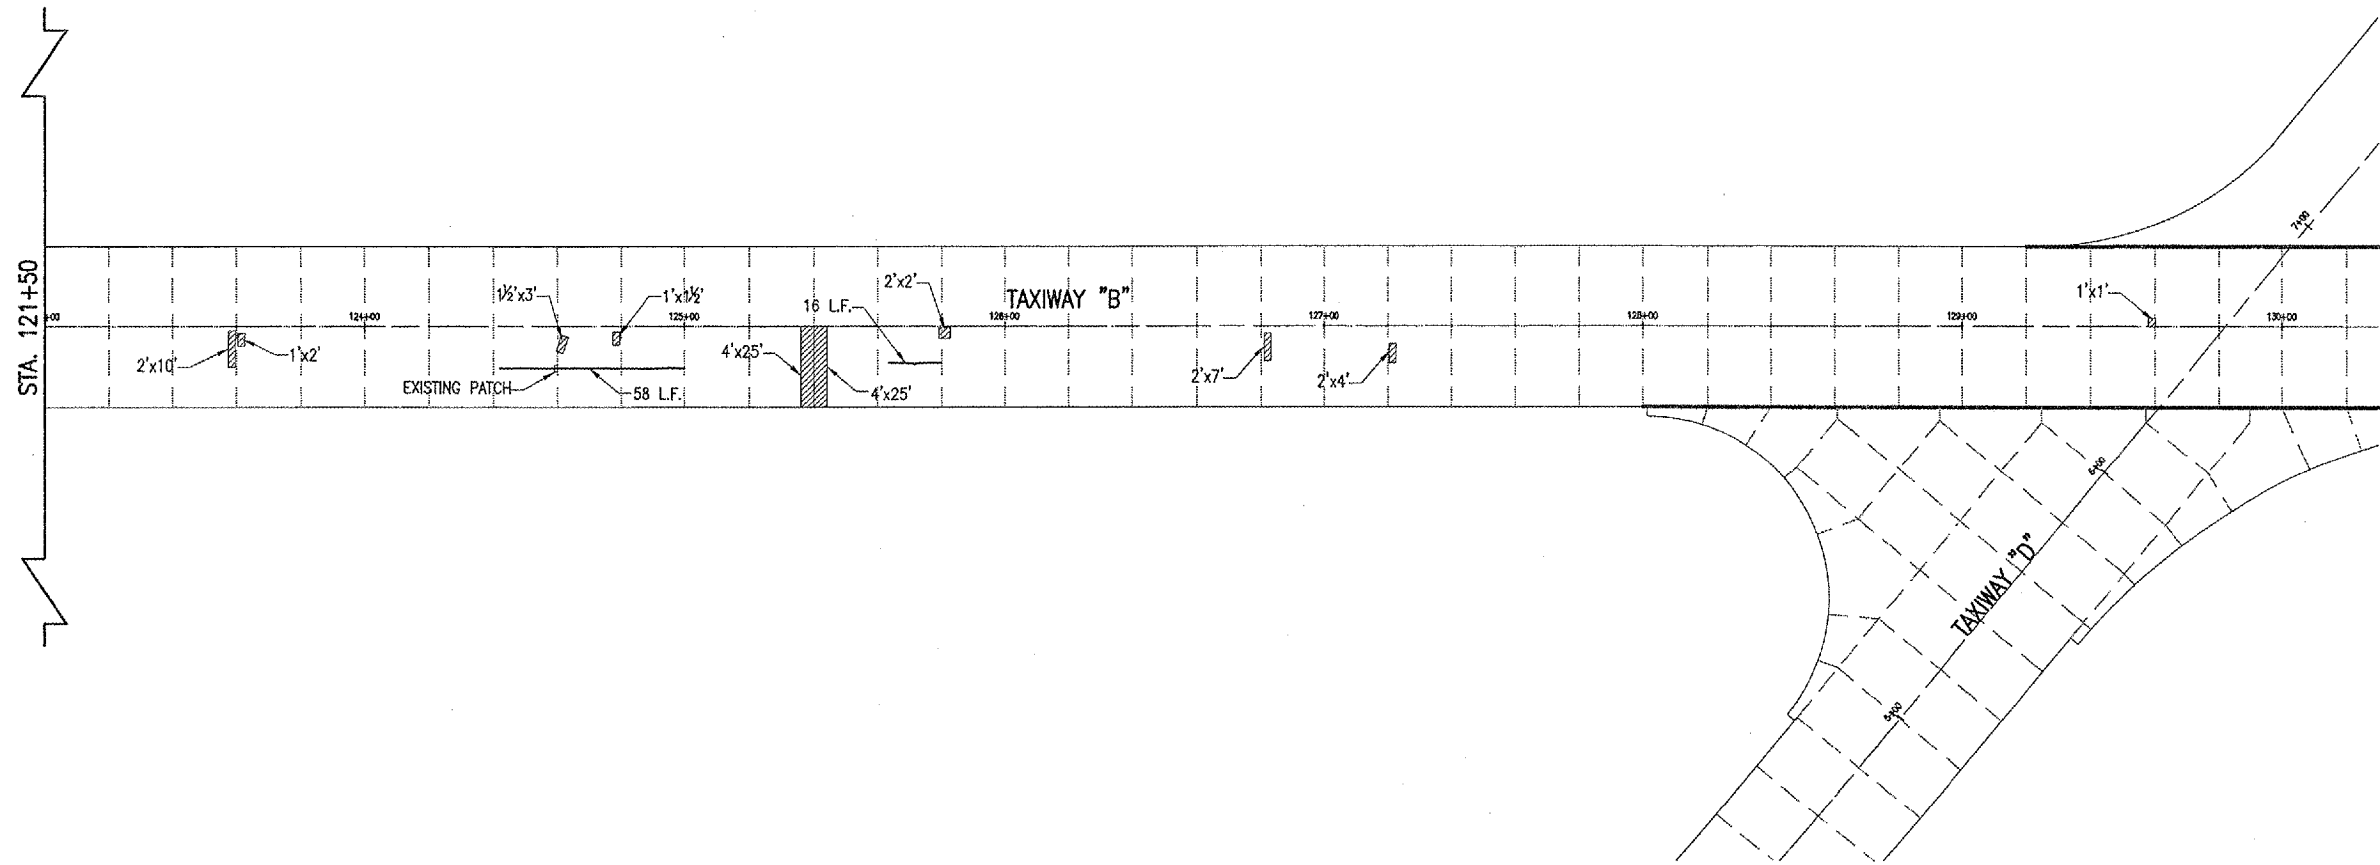

- LEGEND**
- EXISTING IMPROVEMENTS
 - REMOVE AND REPLACE P.C.C. PAVEMENT
 - SURFACE PATCHING
 - CLEAN & SEAL CRACKS

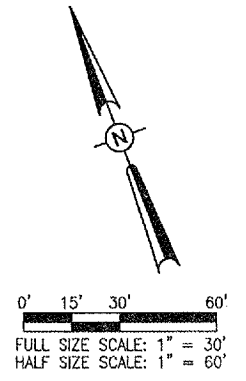

CO052

DATE	REVISION	BY

COLES COUNTY AIRPORT AUTHORITY
COLLEGE SPRING, MISSOURI

A.I.P. PROJ.: 3-17-0066-B17
 I.L. PROJ.: MTO-3551

MR. Project No. 815-06RWYD	DATE	BY
PLANS: R-121CON.DWG	10/31/05	CCC
Scale 1" = 30'	10/31/05	CCC
Date 10/31/05	07/09/06	CAH

HANSON
Hanson Professional Services Inc.
 1525 South Sixth Street
 Springfield, Illinois 62703-2886
 Offices Nationwide

PAVEMENT REPAIRS ON RUNWAY 11-29
 PROPOSED CONSTRUCTION
 PLAN: TAXIWAY "B"
 STA. 100+00 TO STA. 130+30

9

9 of 15 sheets