



DU072

K:\dupage\0525702\Draw\Sheets\
 FILE: ph1-ssprof.dwg
 LAYOUT: Layout1
 UPDATE BY: jinke
 SURVEY BOOK #
 DATE: Tue 3/7/06 11:43am
 XREF DWG: tbcint.dwg
 tb.dwg
 tbcsgrd.dwg

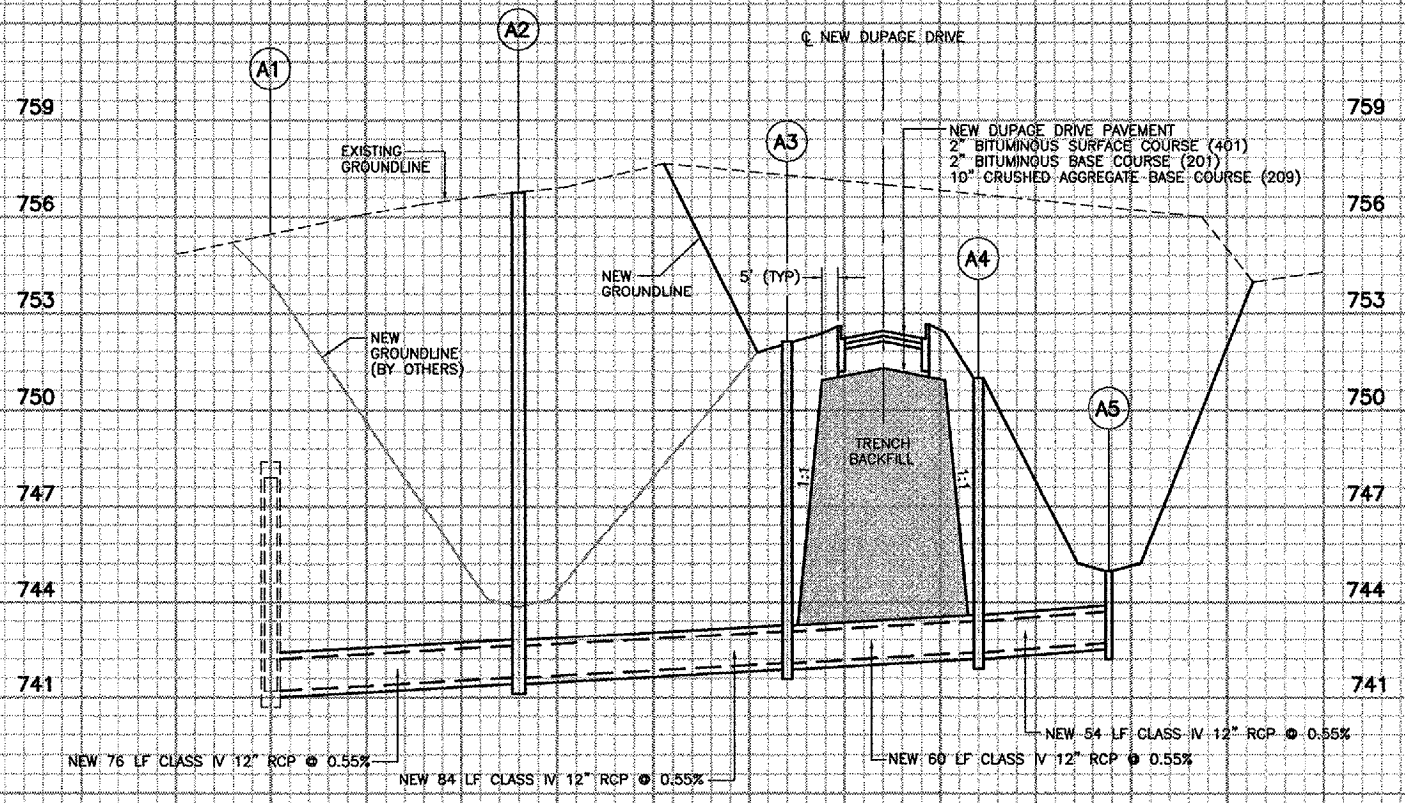


A1 TO A5

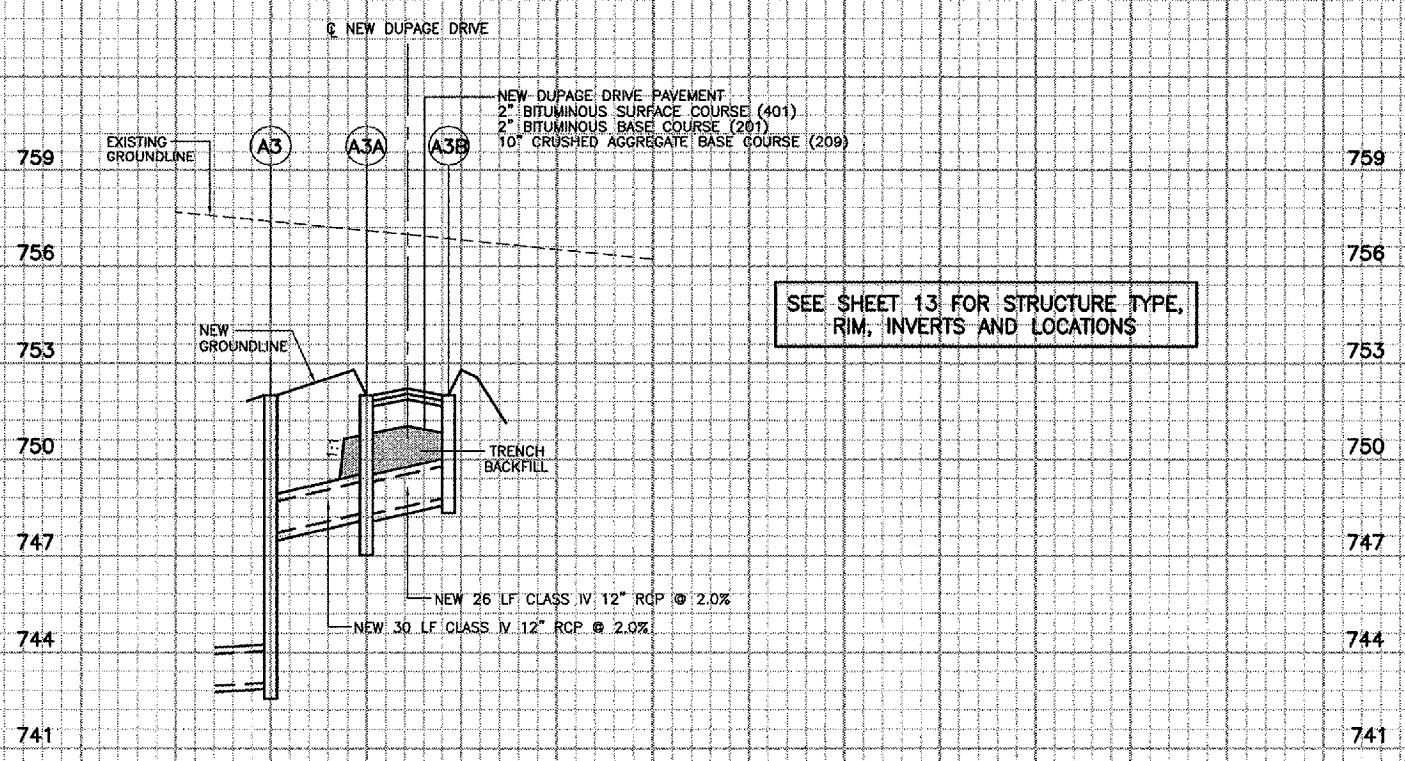

A3 TO A3B

REVISIONS

NUMBER	BY	DATE

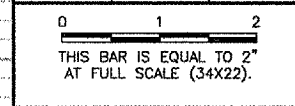

**DUPAGE AIRPORT
 WEST CHICAGO, ILLINOIS
 ROADWAY IMPROVEMENTS FOR SOUTH FLIGHT CENTER
 DEVELOPMENT - PHASE 1**
STORM SEWER PROFILES

© Copyright CMT, Inc.

CMT
 CRAWFORD, MURPHY & TILLY, INC.
 CONSULTING ENGINEERS
 License No. 064-000613

DESIGN BY:	JRL
DRAWN BY:	JRL
CHECKED BY:	JRL
APPROVED BY:	DLP
DATE:	03/03/06
JOB No:	05257-02