


REVISIONS		
NUMBER	BY	DATE

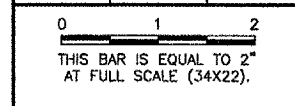

**DUPAGE AIRPORT
WEST CHICAGO, ILLINOIS
ROADWAY IMPROVEMENTS FOR SOUTH FLIGHT CENTER
DEVELOPMENT - PHASE 1**


**LIGHTING / PAVEMENT MARKING /
SIGNING PLAN - FREEDOM DRIVE**

© Copyright CMT, Inc.

CMT
CRAWFORD, MURPHY & TILLY, INC.
CONSULTING ENGINEERS
License No. 164-000619


DESIGN BY:	JRL
DRAWN BY:	JRO
CHECKED BY:	JRL
APPROVED BY:	DLP
DATE:	03/03/06
JOB No:	05257-02

SEE SHEET 17 FOR
LEGEND AND NOTES

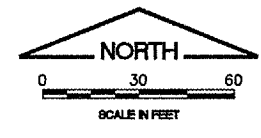

UNION PACIFIC
RAILROAD

MATCHLINE STA. 806+00

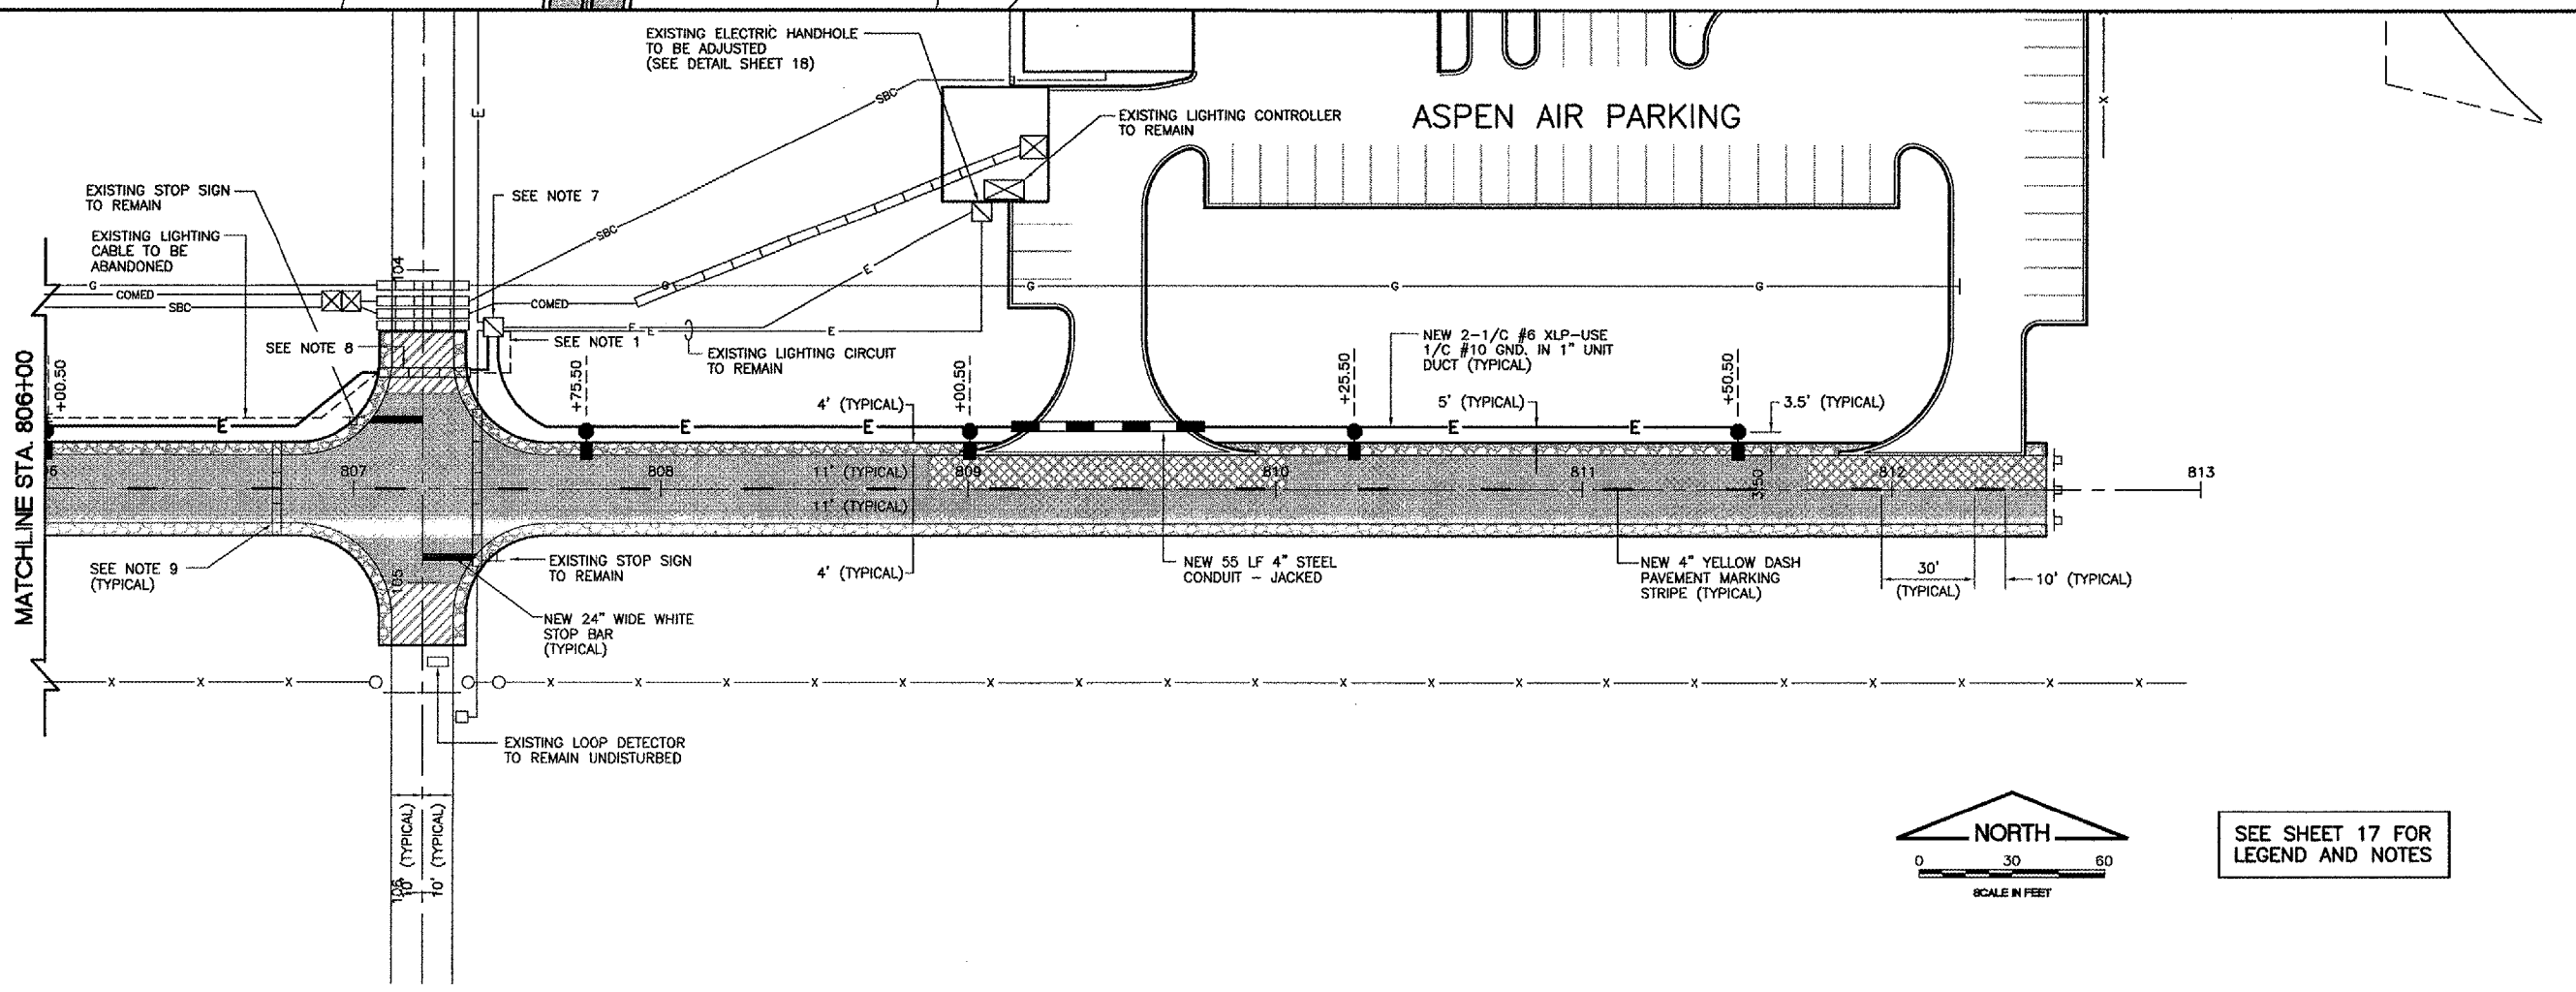

SEE SHEET 17 FOR
LEGEND AND NOTES