


ELEVATION

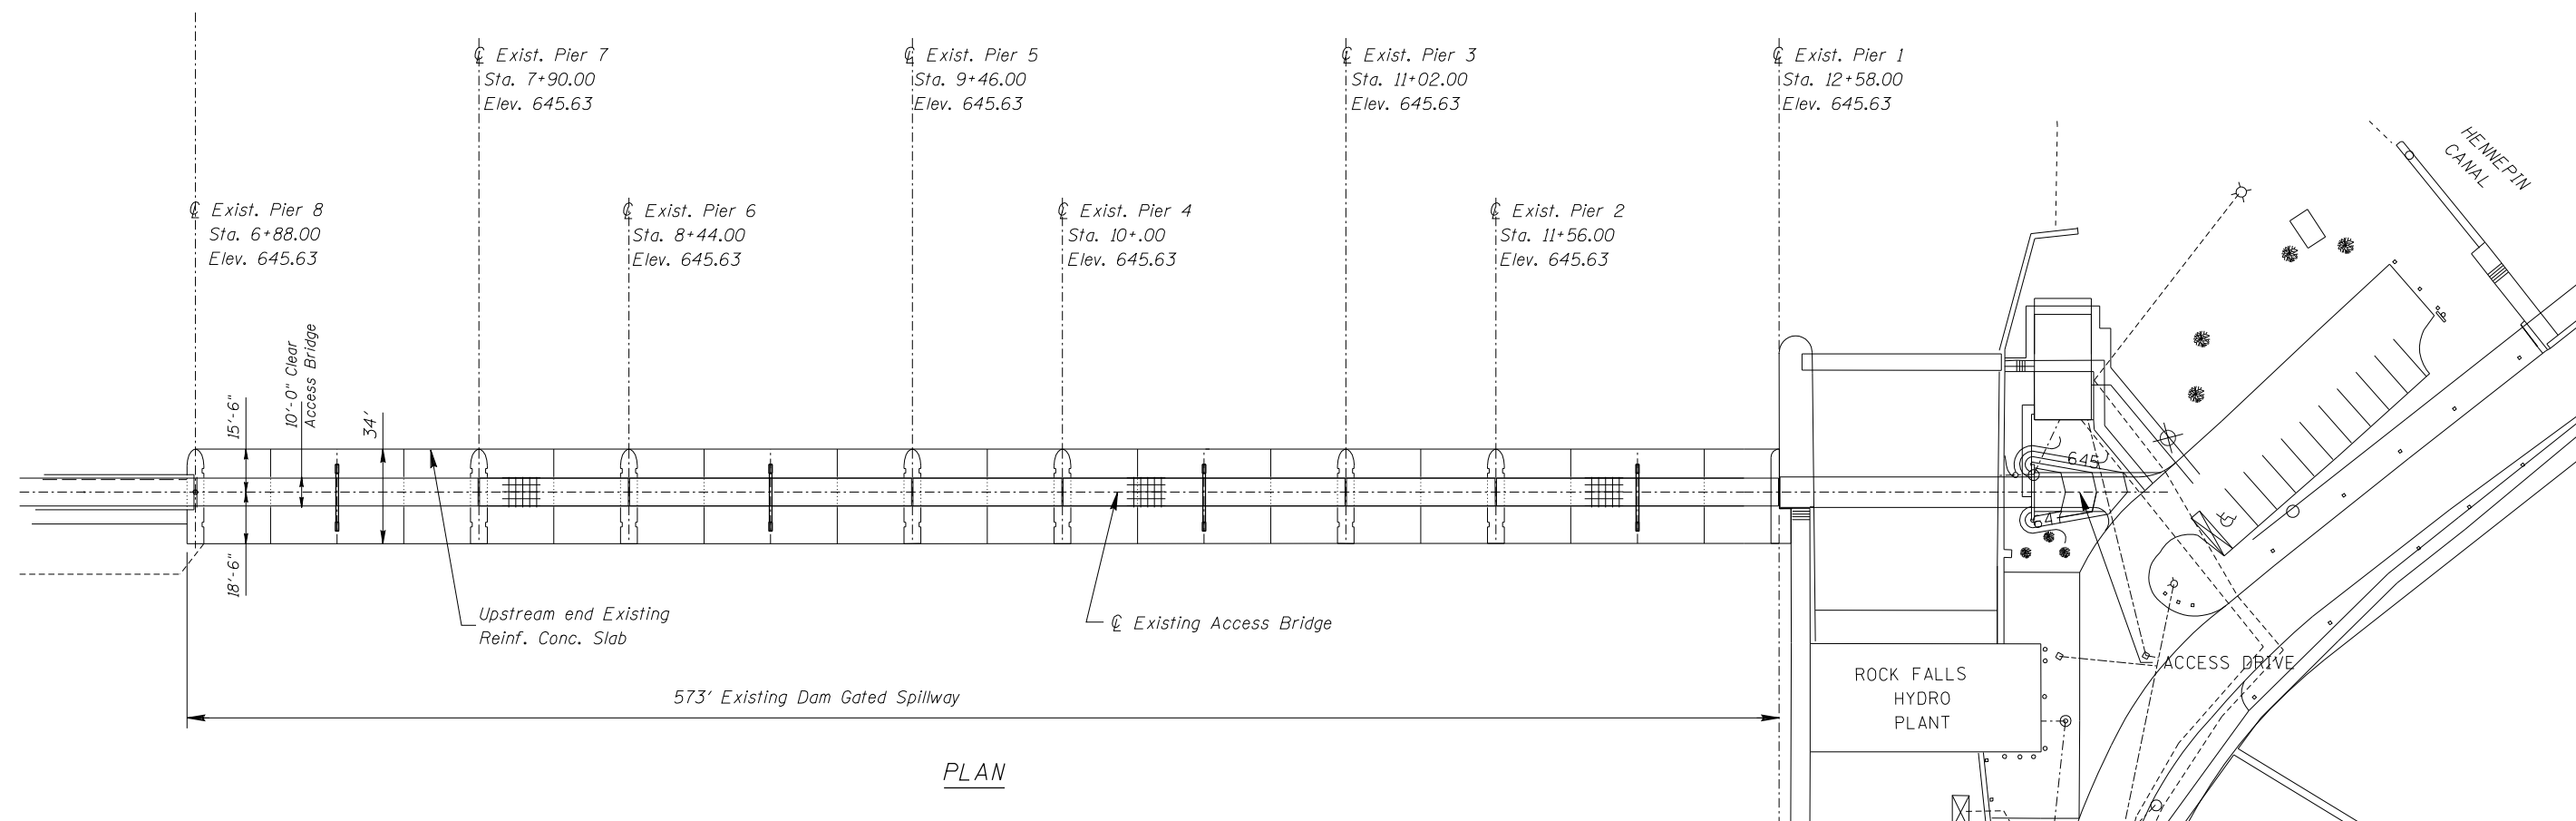

PLAN

Designed By TMM Checked By RLP
Drawn By JUF Checked By TMM

\$FILES

\$TIMES

\$DATES