


* Location of existing light poles
** Location of new light poles

ACCESS BRIDGE RAILING PLAN

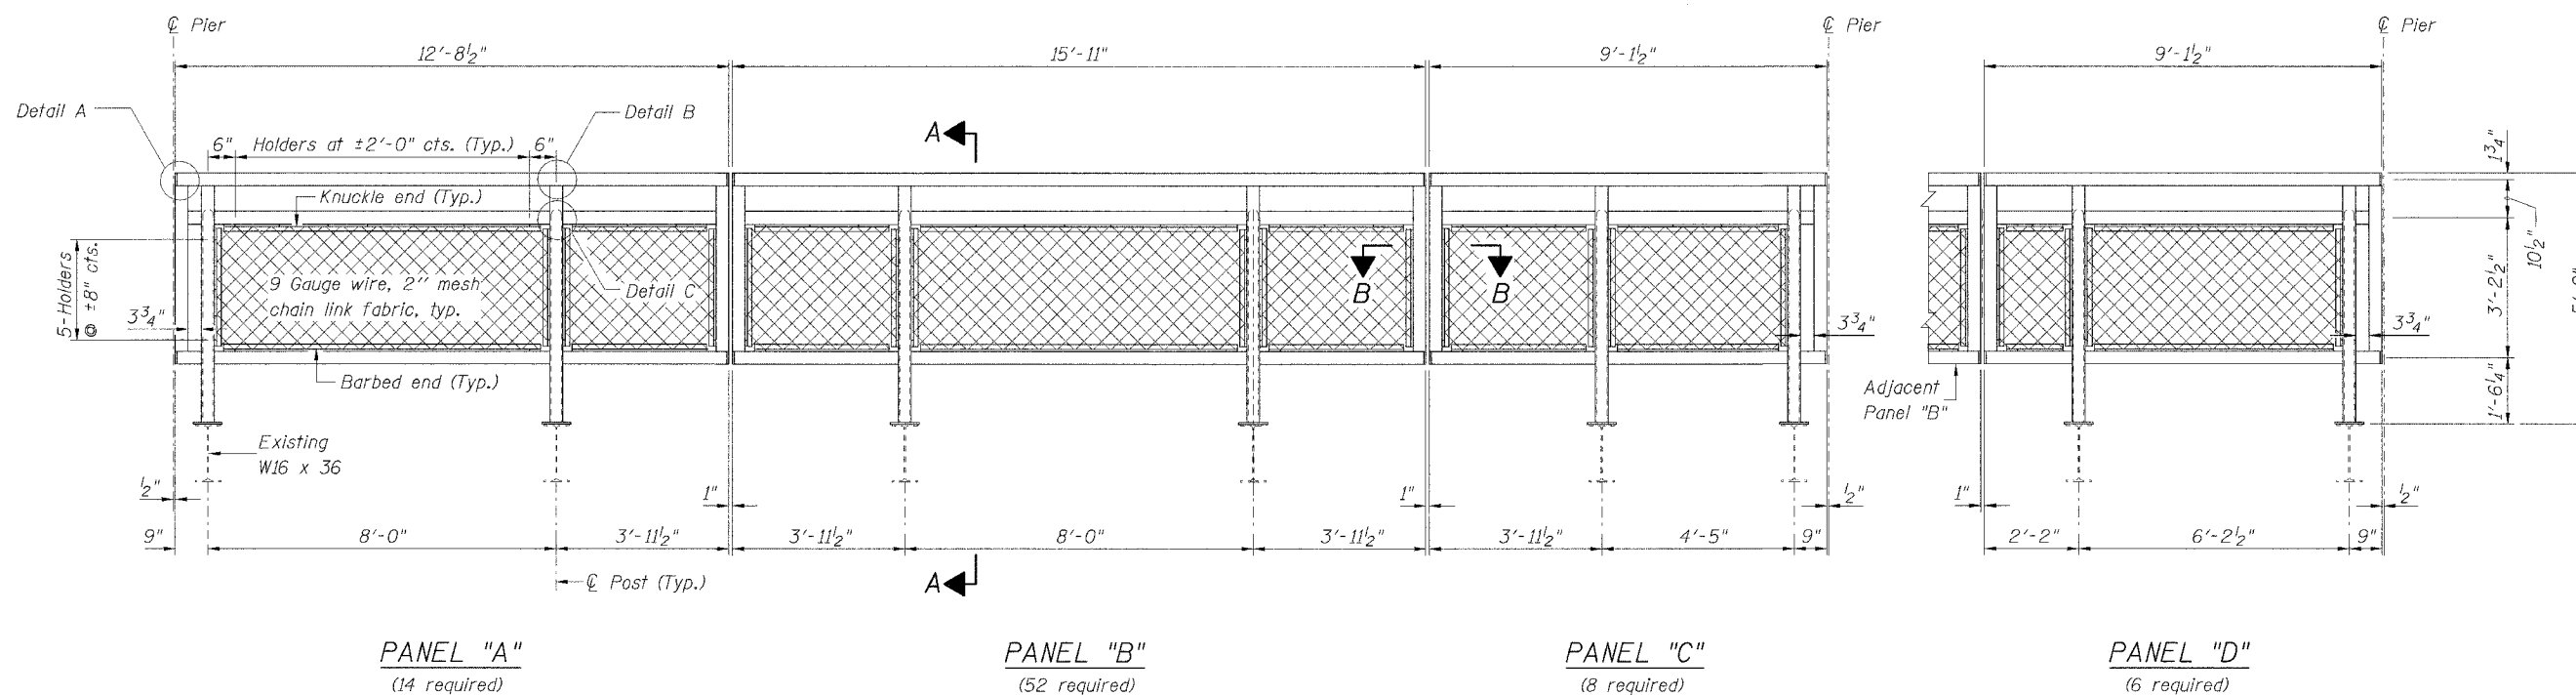

PANEL "A"
(14 required)

PANEL "B"
(52 required)

PANEL "C"
(8 required)

PANEL "D"
(6 required)

RAILING ELEVATION
(Inside Face)

Note: Sections A-A and B-B shown on sheet 13

0:\DwnPrj\proj\Projects\Simmissippi FR-420\Plans\Access Bridge Railing I.dgn
 03/24/2006 01:15:06 PM
 Designed By TMM checked by RLP
 Drawn By JUF checked by TMM