

SHOULDER ADJUSTMENT NOTE

WHERE THE PROPOSED PAVEMENT IS ADJACENT TO TURFED AREAS, EARTH SHOULDERS WILL BE CONSTRUCTED. THE EARTH SHOULDERS ARE SHOWN ON THIS SHEET AS THE PROPOSED SODDING AREA. THE EARTH SHOULDERS WILL NOT REQUIRED COMPACTING, OTHER THAN LIGHT ROLLING AND SHAPING. THE AREA REQUIRING SHOULDER ADJUSTMENT WILL BE GRADED TO DRAIN TOWARDS INLETS.

THE MATERIAL FOR THE PROPOSED SHOULDERS WILL BE PAID FOR UNDER ITEM:
AR152480 SHOULDER ADJUSTMENT 263 S.Y.

SOD PLACEMENT NOTE

SOD PLACED ALONG THE PAVEMENT EDGE SHALL BE PLACED AT AN ELEVATION THAT WILL NOT INTERFERE WITH THE FLOW OF WATER OFF THE PAVEMENT. THE SOD SHALL BE PLACED AT AN ELEVATION OF 0.5" TO 1" BELOW THE PAVEMENT ELEVATION. ANY GRADING OR ADJUSTMENT REQUIRED TO THESE AREAS WILL BE CONSIDERED INCIDENTAL TO THE SODDING PAY ITEM AR904510, AND NO ADDITIONAL COMPENSATION WILL BE ALLOWED.

SODDING DATA

THE GRADING LIMITS FOR THE SODDING AREA ON THIS SHEET ARE DESIGNATED AS (). ALL AREAS WITHIN THESE LIMITS, EXCEPT THE PROPOSED PAVEMENT, SHALL BE LIMED, FERTILIZED AND SEEDED IN ACCORDANCE WITH THE FOLLOWING FORMULA AND RATES OF APPLICATION.

LIME (TONS PER ACRE)	2
FERTILIZER (MINIMUM POUNDS OF AVAILABLE PLANT FOOD PER ACRE)	
N	90
P ₂ O ₅	350
K ₂ O	240
TOTAL	680

ALL AREAS OUTSIDE THE GRADING AND SODDING LIMITS DISTURBED BY THE CONTRACTOR WILL BE LIMED, FERTILIZED AND SODDED IN ACCORDANCE WITH THE REQUIREMENTS OF ITEM AR904510, AT NO ADDITIONAL COST TO THE CONTRACT.


THE SOIL SHALL BE THOROUGHLY LOOSENEED TO A DEPTH NOT LESS THAN 5 INCHES.

THE SOD BED SHALL BE SMOOTH AND TO GRADE PRIOR TO THE SODDING OPERATIONS. THE CONTRACTOR WILL USE DRAG BARS, HARROWS OR OTHER EQUIPMENT NECESSARY TO OBTAIN A SMOOTH GRADE TO THE SATISFACTION OF THE ENGINEER.

ALL ROCK, ASPHALT OR CONCRETE DEBRIS LEFT FROM THE PAVING OPERATION WILL BE DISPOSED OF OFF THE AIRPORT SITE.

THE PRIME CONTRACTOR WILL BE RESPONSIBLE FOR COORDINATION OF ALL SUB-CONTRACTORS AS TO THEIR RESPONSIBILITIES PERTAINING TO THE SODDING OPERATIONS.

THIS WORK WILL BE PAID FOR UNDER THE FOLLOWING ITEM NO. AR904510 SODDING 263 S.Y.

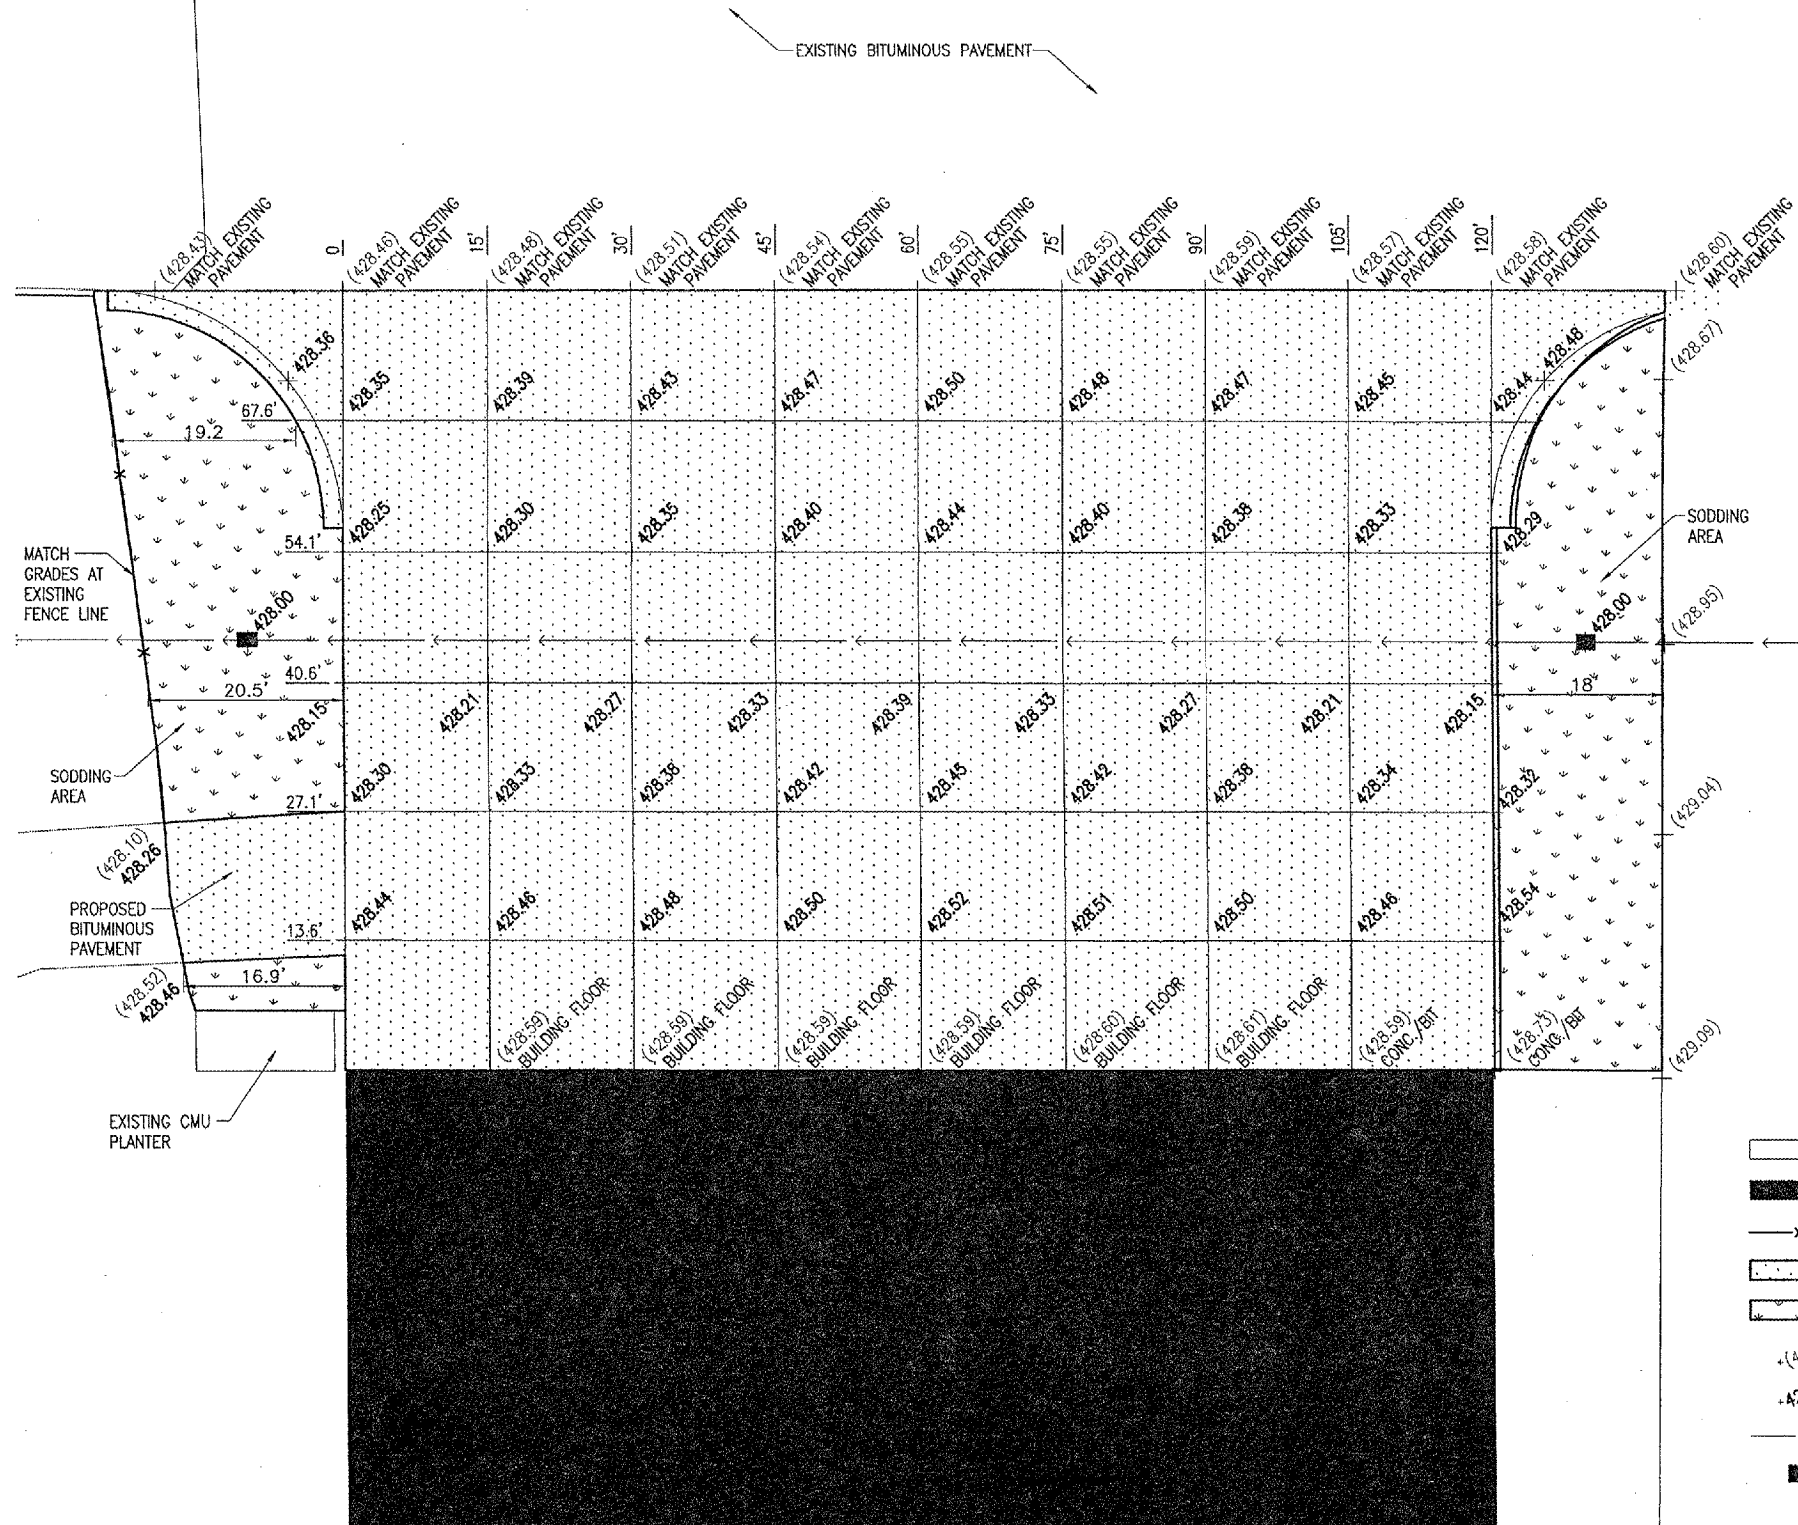

DATE	REVISION	BY

MID-AMERICAN AIR CENTER
LAWRENCEVILLE-VINCENNES AIRPORT
LAWRENCEVILLE, ILLINOIS

IL PROJ.: LW-3546 A.I.P. PROJ.: 3-17-0061-B12

HD Project No.	812-06AEND-0800
Filename	R-191STK.DWG
Scale	1" = 10'
Date	12/12/05
LAYOUT	B.A.B. 12/12/05
DRAWN	B.A.K. 12/12/05
REVIEWED	C.A.H. 1/13/06

Hanson Professional Services, Inc.
1525 South Sixth Street
Springfield, Illinois 62703-2886
Offices Nationwide

RECONSTRUCTION OF
TWO APRON AREAS
PROPOSED
STAKING PLAN FOR
VINCENNES UNIVERSITY AREA