



F.A.P. RTE.	SECTION	COUNTY	TOTAL SHEETS	SHEET NO.
303	29R-T	McHENRY	88	18
STA. 0+643.40		TO STA. 1+026.98		
FED. ROAD DIST. NO. 1		ILLINOIS FED. AID PROJECT		
JOB 0-91-190-01		CONTRACT NO. 62202		

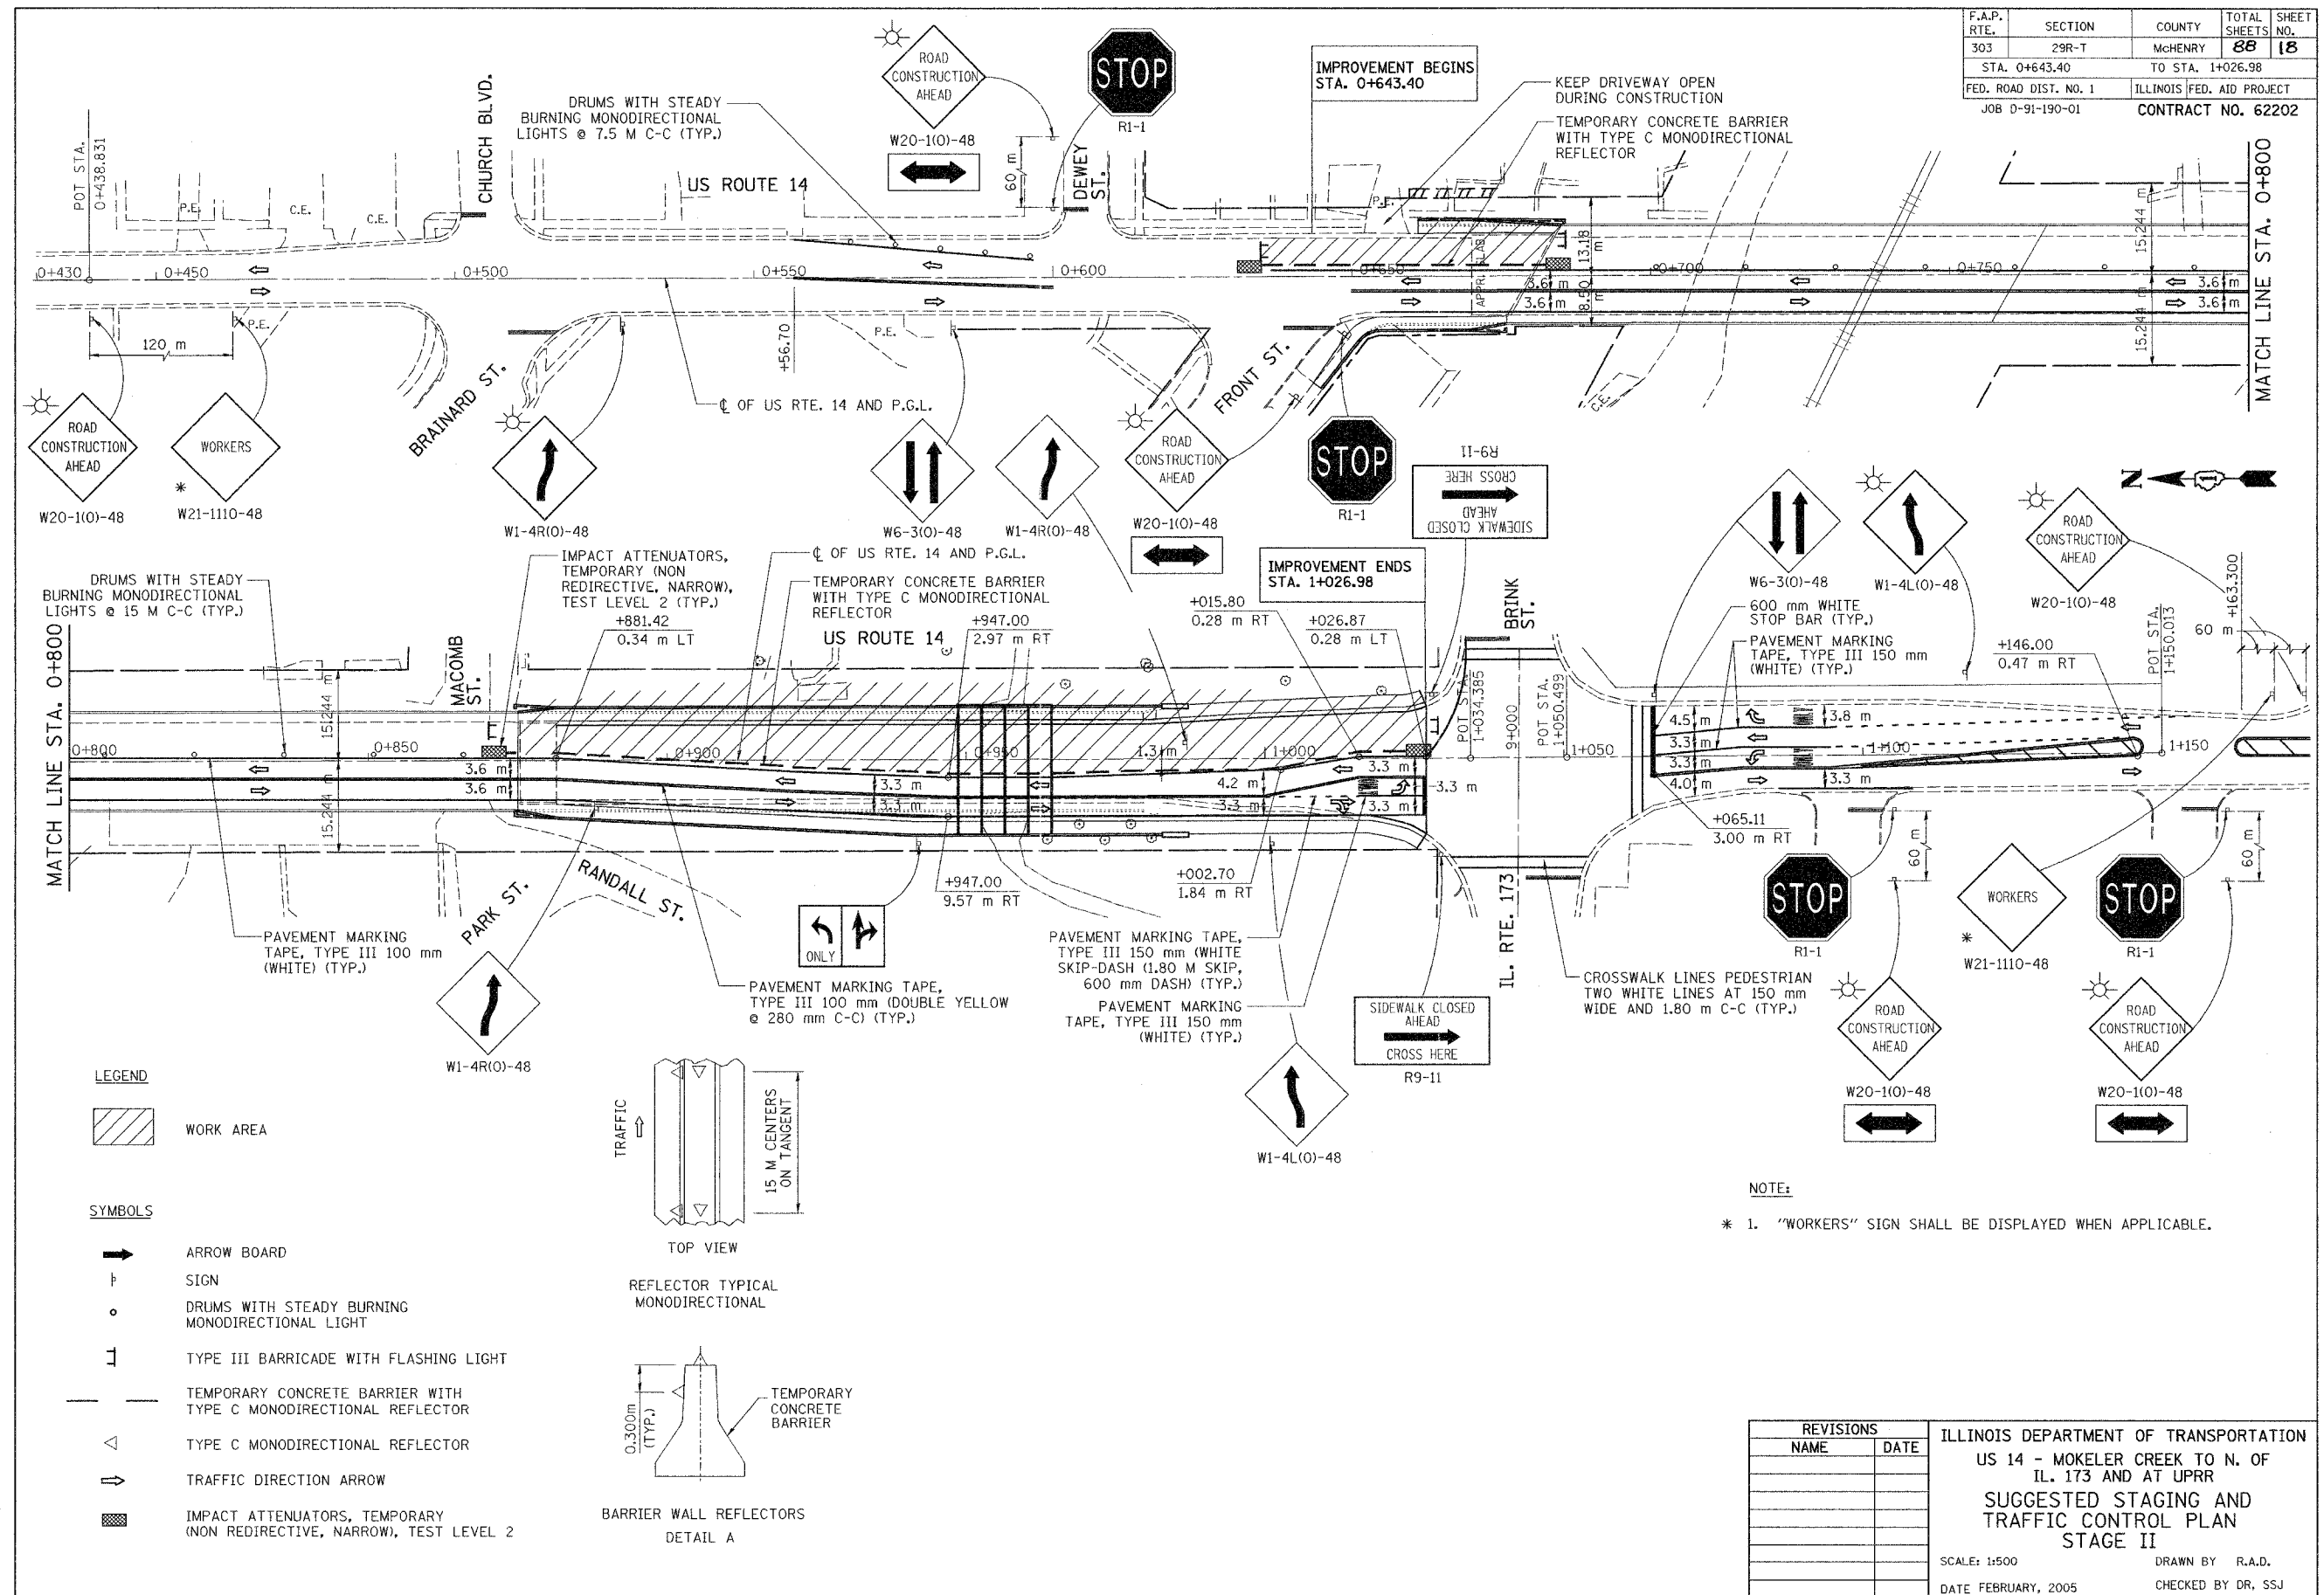

- LEGEND**
- WORK AREA
- SYMBOLS**
- ARROW BOARD
 - SIGN
 - DRUMS WITH STEADY BURNING MONODIRECTIONAL LIGHT
 - TYPE III BARRICADE WITH FLASHING LIGHT
 - TEMPORARY CONCRETE BARRIER WITH TYPE C MONODIRECTIONAL REFLECTOR
 - TYPE C MONODIRECTIONAL REFLECTOR
 - TRAFFIC DIRECTION ARROW
 - IMPACT ATTENUATORS, TEMPORARY (NON REDIRECTIVE, NARROW), TEST LEVEL 2

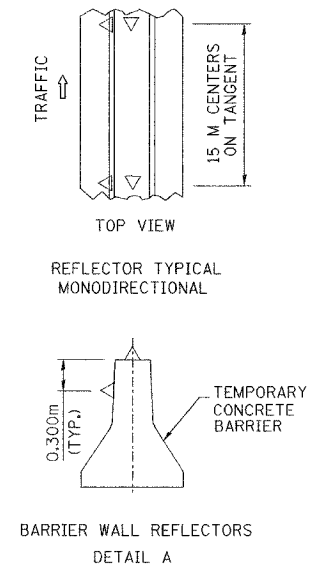

NOTE:

* 1. "WORKERS" SIGN SHALL BE DISPLAYED WHEN APPLICABLE.

REVISIONS	
NAME	DATE

ILLINOIS DEPARTMENT OF TRANSPORTATION
 US 14 - MOKELER CREEK TO N. OF
 IL. 173 AND AT UPRR
 SUGGESTED STAGING AND
 TRAFFIC CONTROL PLAN
 STAGE II

SCALE: 1:500
 DATE FEBRUARY, 2005
 DRAWN BY R.A.D.
 CHECKED BY DR. SJJ

SOODAN & ASSOCIATES INC.
 Architects, Engineers & Construction Consultants