


FAP ROUTE	SECTION	COUNTY	TOTAL SHEETS	SHEET NO.
303	29R-T	McHENRY	88	39B
STA.	TO STA.		FED. ROAD DIST. NO. 1	ILLINOIS
				FED. AID PROJECT
				D-91-190-01

62202

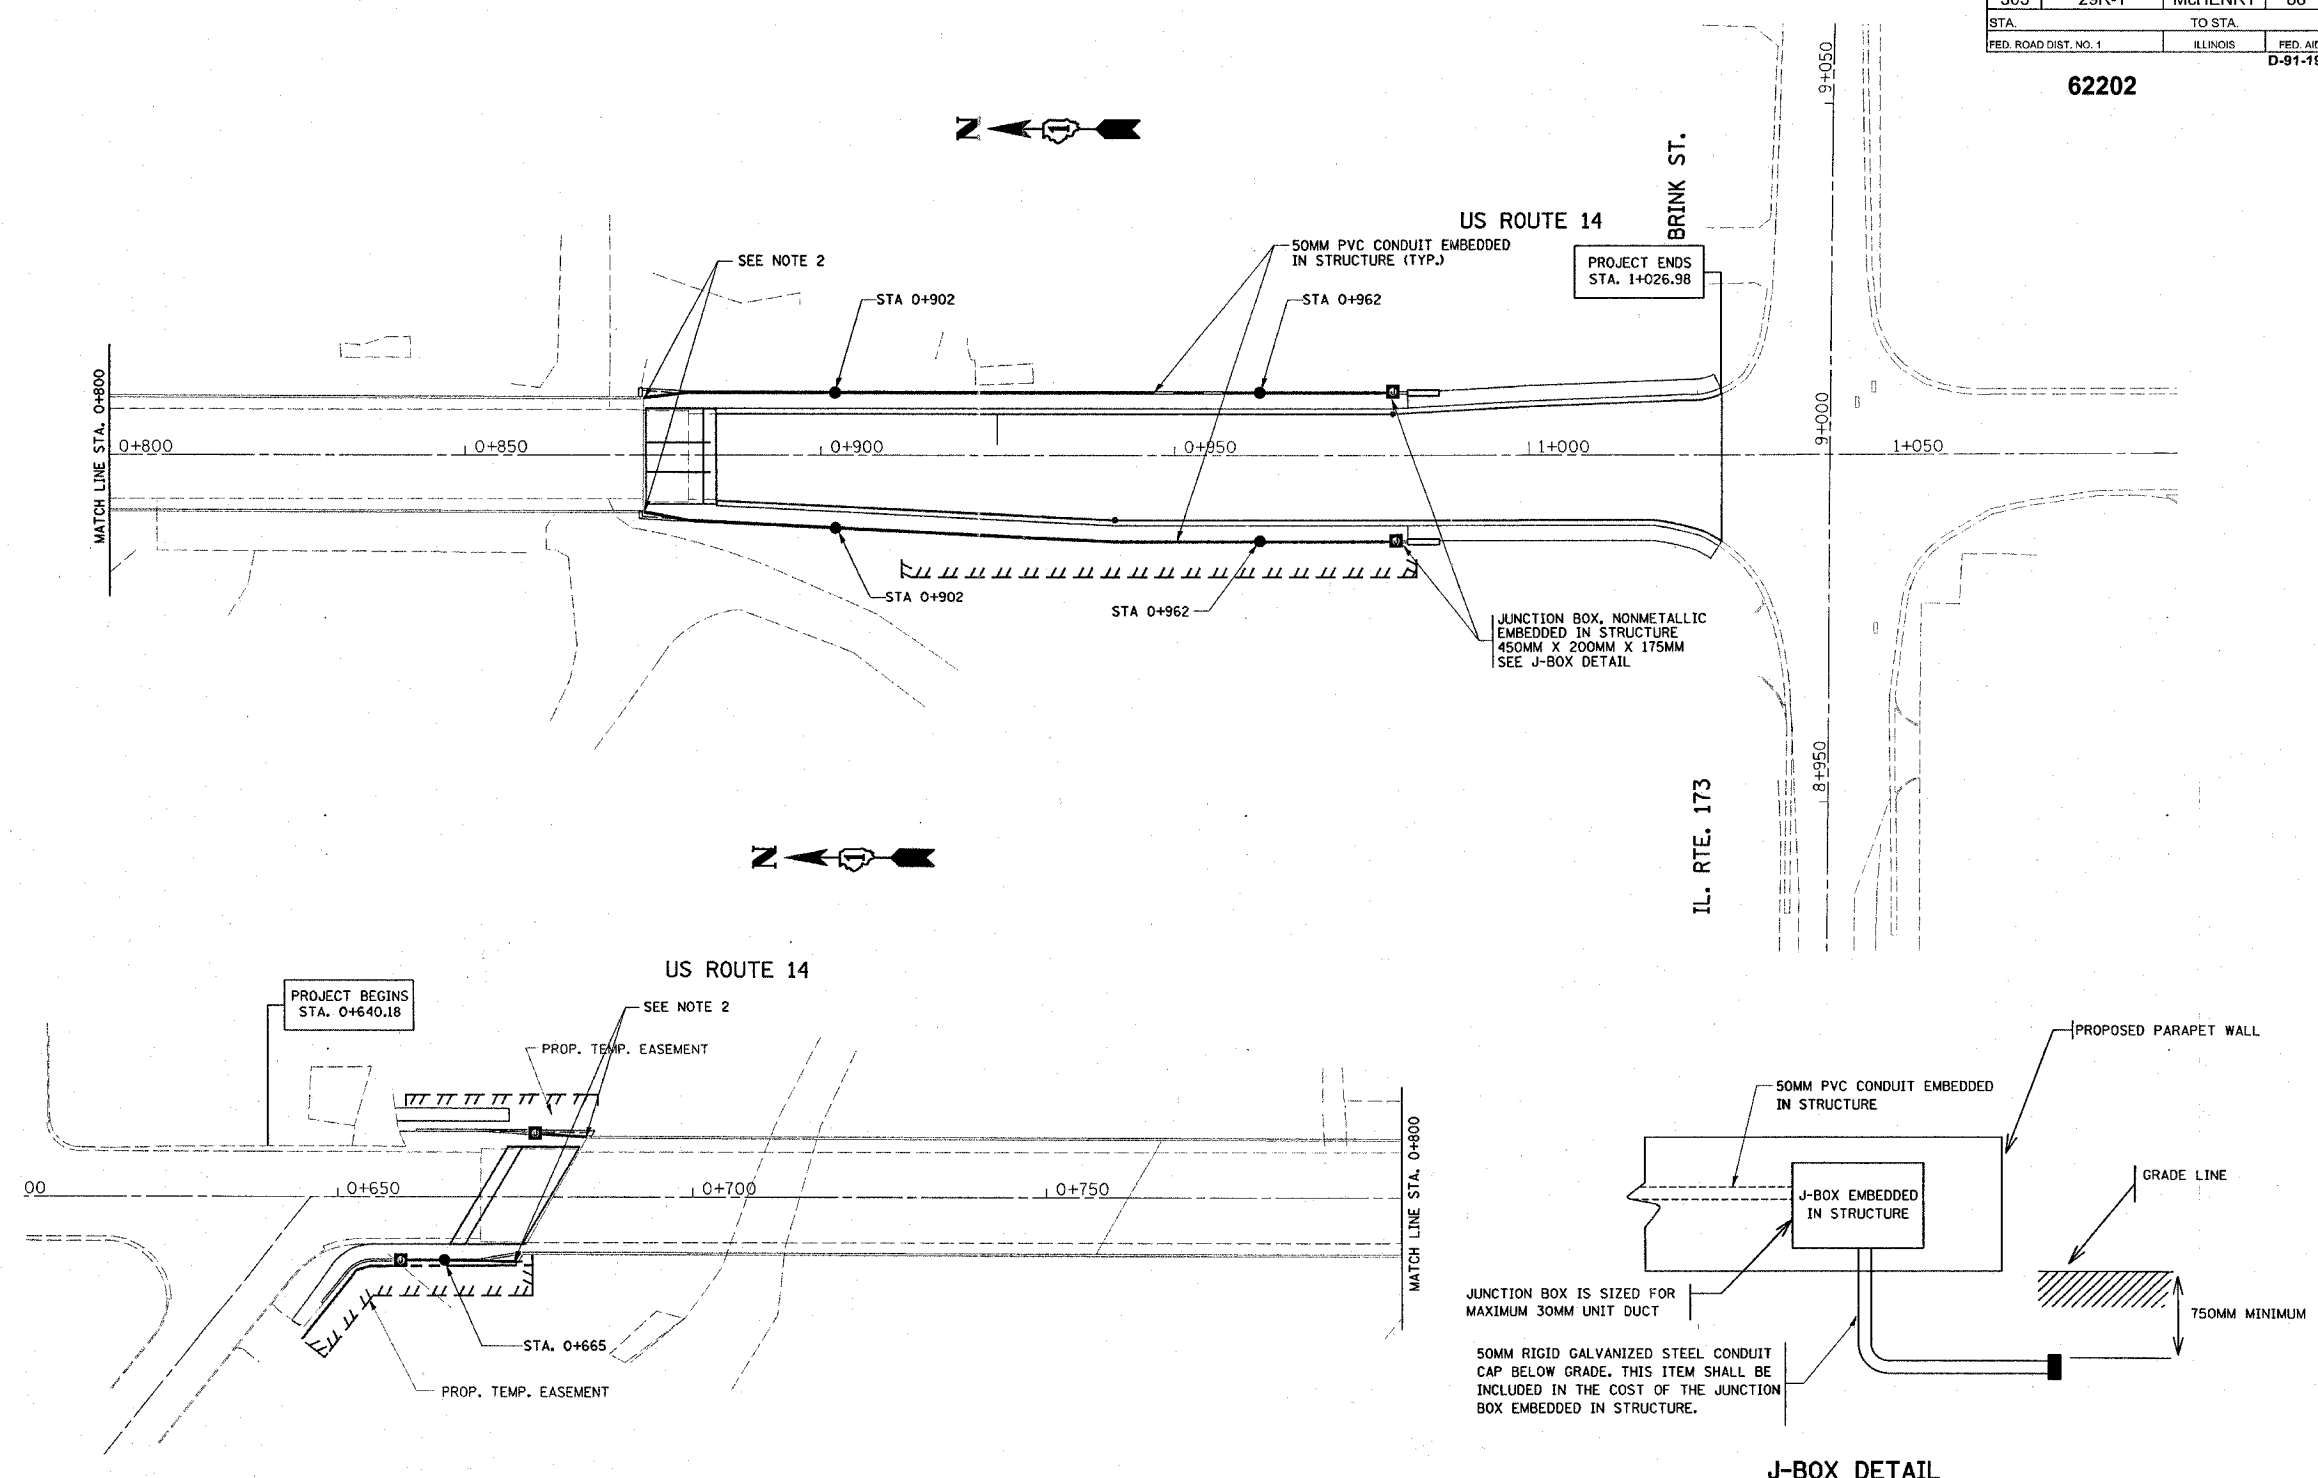

- PROPOSED PARAPET FOUNDATION
- 50MM PVC CONDUIT EMBEDDED IN STRUCTURE (TYP.)
- JUNCTION BOX, NONMETALLIC EMBEDDED IN STRUCTURE 450MM x 200MM x 175MM

- NOTES:**
1. INSTALL POLE FOUNDATION CAP BOX AFTER FOUNDATIONS HAVE BEEN INSTALLED.
 2. CONTRACTOR TO PROTECT EXISTING 50MM PVC CONDUIT IN EXISTING PARAPET AND CONNECT TO THE NEW 50MM PVC CONDUIT IN NEW PARAPET. CONTRACTOR TO USE EXPANSION/ DEFLECTION COUPLINGS AS REQUIRED OR AS DIRECTED BY THE ENGINEER. THIS WORK SHALL BE INCLUDED IN THE COST FOR THE 50MM PVC CONDUIT EMBEDDED IN STRUCTURE PAY ITEM.

REVISIONS	
NAME	DATE

ILLINOIS DEPARTMENT OF TRANSPORTATION
**U.S. RTE. 14
OVER MOKELER CREEK
PROPOSED FUTURE LIGHT POLE
FOUNDATIONS**
DRAWN BY AC
CHECKED BY
DATE 3/11/2005

REF-PLIGHT 1
REF-PLIGHT 2