
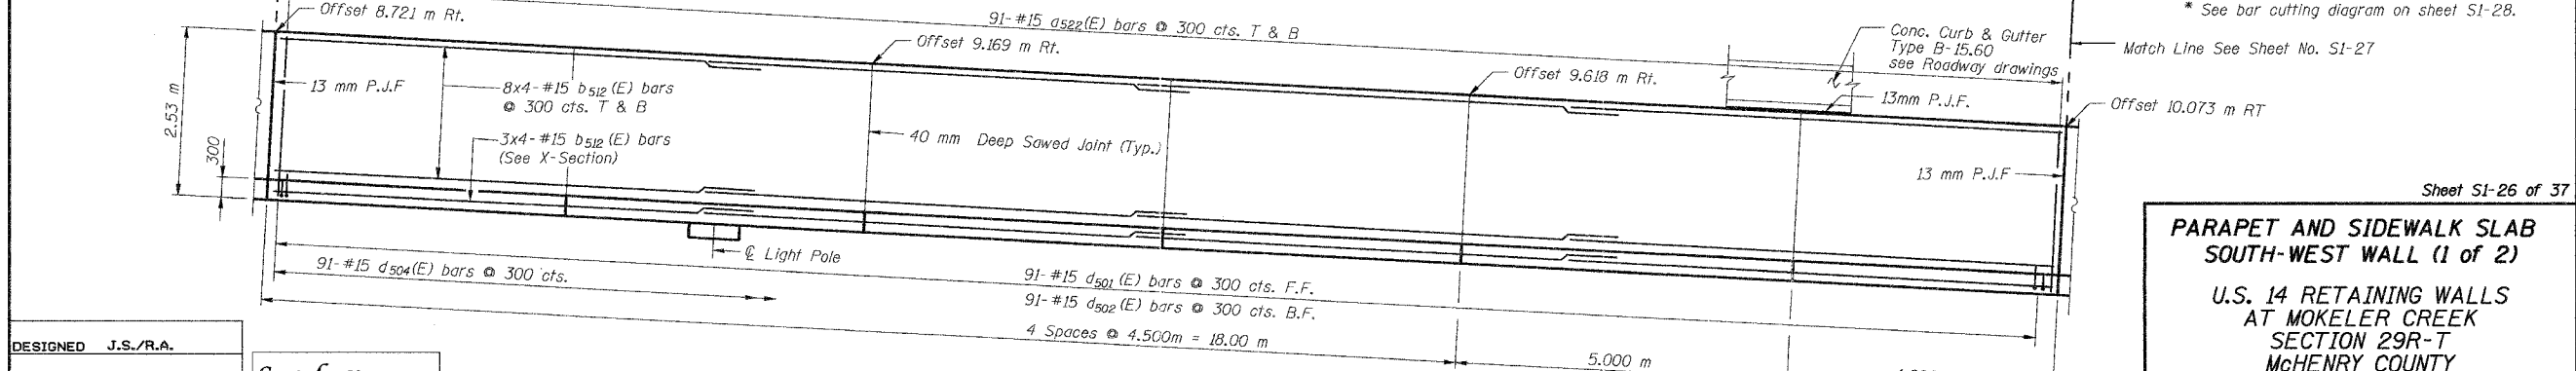
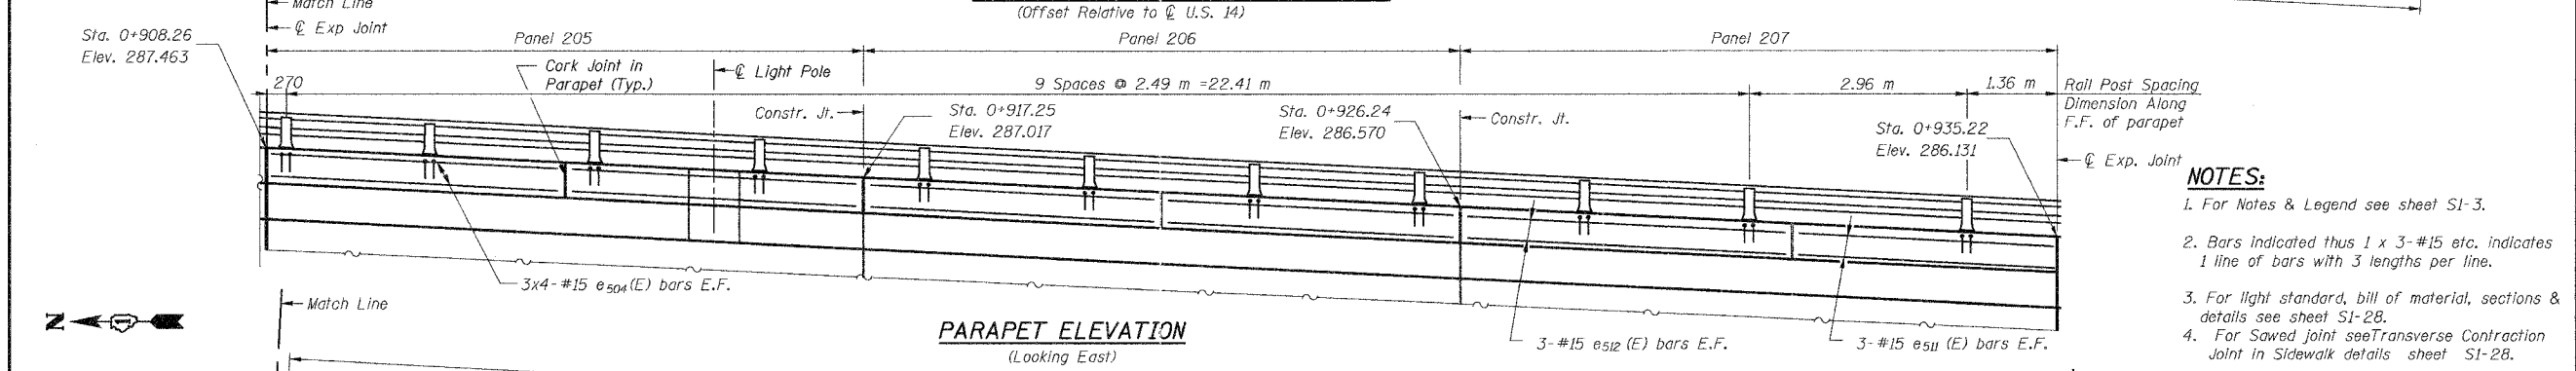
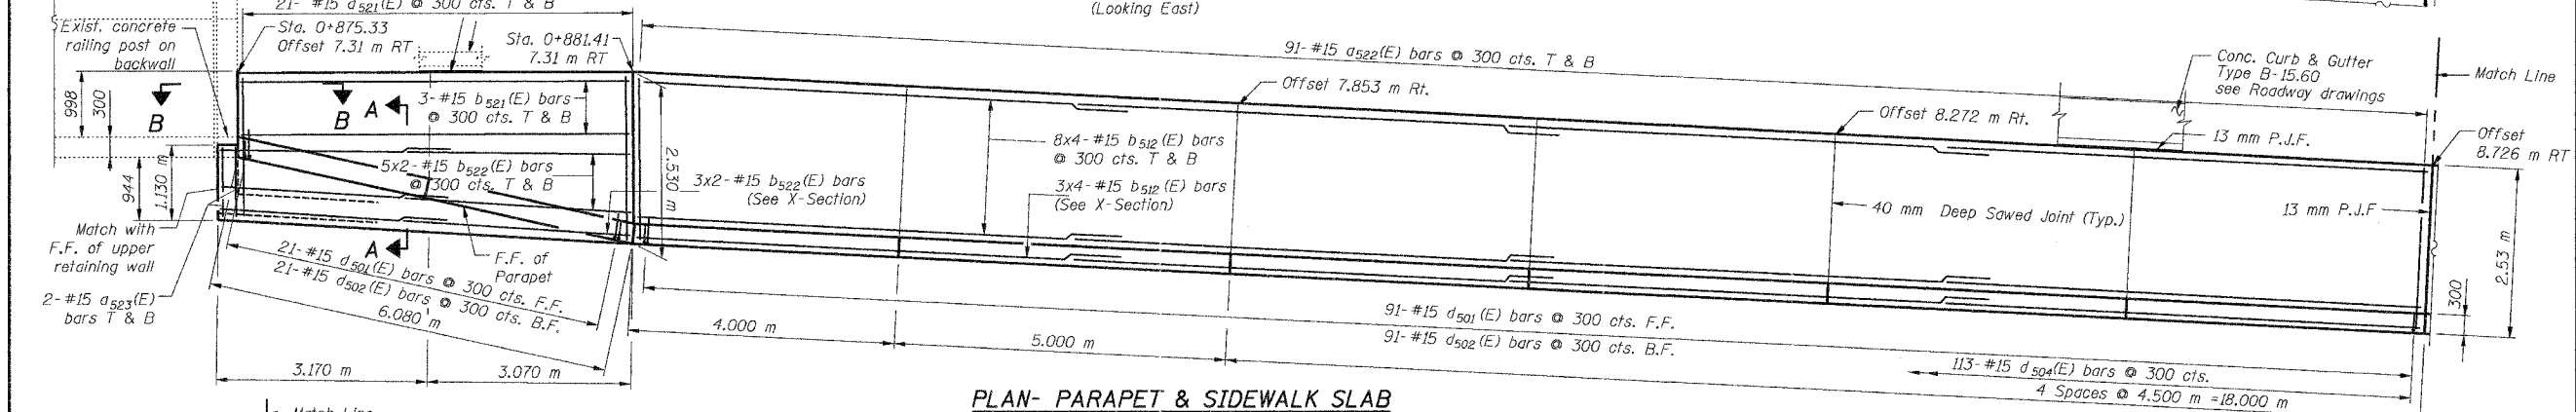


STATE OF ILLINOIS  
DEPARTMENT OF TRANSPORTATION

CONTRACT NO. 62202

ROUTE NO.	SECTION	COUNTY	SHEET	TOTAL SHEETS
U.S. 14	29R-T	McHENRY	88	65
FED. ROAD DIST. NO. 1	ILLINOIS	FED. AID PROJECT		

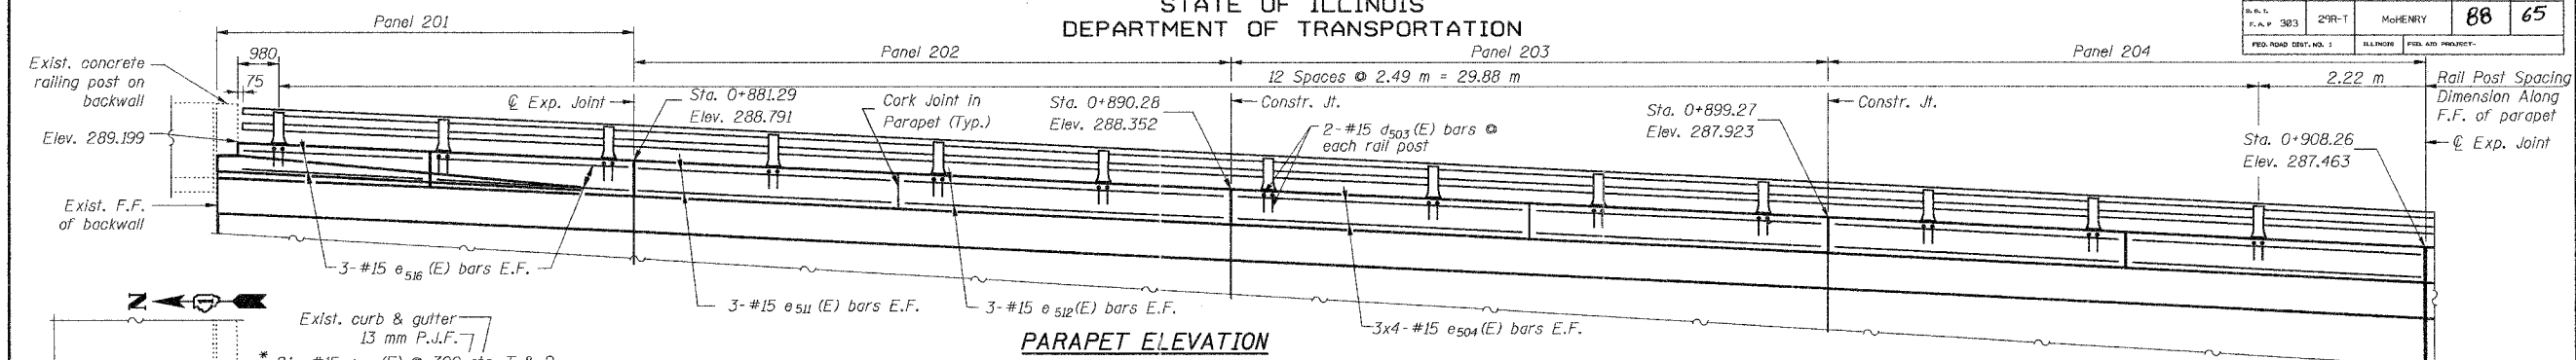

- NOTES:**
- For Notes & Legend see sheet S1-3.
  - Bars indicated thus 1 x 3-#15 etc. indicates 1 line of bars with 3 lengths per line.
  - For light standard, bill of material, sections & details see sheet S1-28.
  - For Sawn joint see Transverse Contraction Joint in Sidewalk details sheet S1-28.
- \* See bar cutting diagram on sheet S1-28.

DESIGNED J.S./R.A.  
CHECKED H.T./N.S.  
DRAWN J.S.  
CHECKED H.T./M.R.

**Soodan**  
Soedon & Associates, Inc.  
Architects, Engineers & Construction Consultants  
151 North LaSalle Street, Suite 800  
Chicago, Illinois 60602  
Tel: 312/553-0003 Fax: 312/553-0006  
E-Mail: transport@soodan.com

PLAN- PARAPET & SIDEWALK  
(Offset Relative to U.S. 14)

Sheet S1-26 of 37

**PARAPET AND SIDEWALK SLAB  
SOUTH-WEST WALL (1 of 2)**

U.S. 14 RETAINING WALLS  
AT MOKELER CREEK  
SECTION 29R-T  
McHENRY COUNTY  
STA. 0+647.90 TO STA. 0+982.78  
AT STRUCTURE NO. 056-0007

Date: February, 2005 Scale: None