



STATE OF ILLINOIS  
DEPARTMENT OF TRANSPORTATION

ROUTE NO.	SECTION	COUNTY	SHEET	TOTAL SHEETS
I.A.P. 383	29R-T	McHENRY	88	66
FED. ROAD DIST. NO. 1	ILLINOIS	FED. AID PROJECT		

CONTRACT NO. 62202

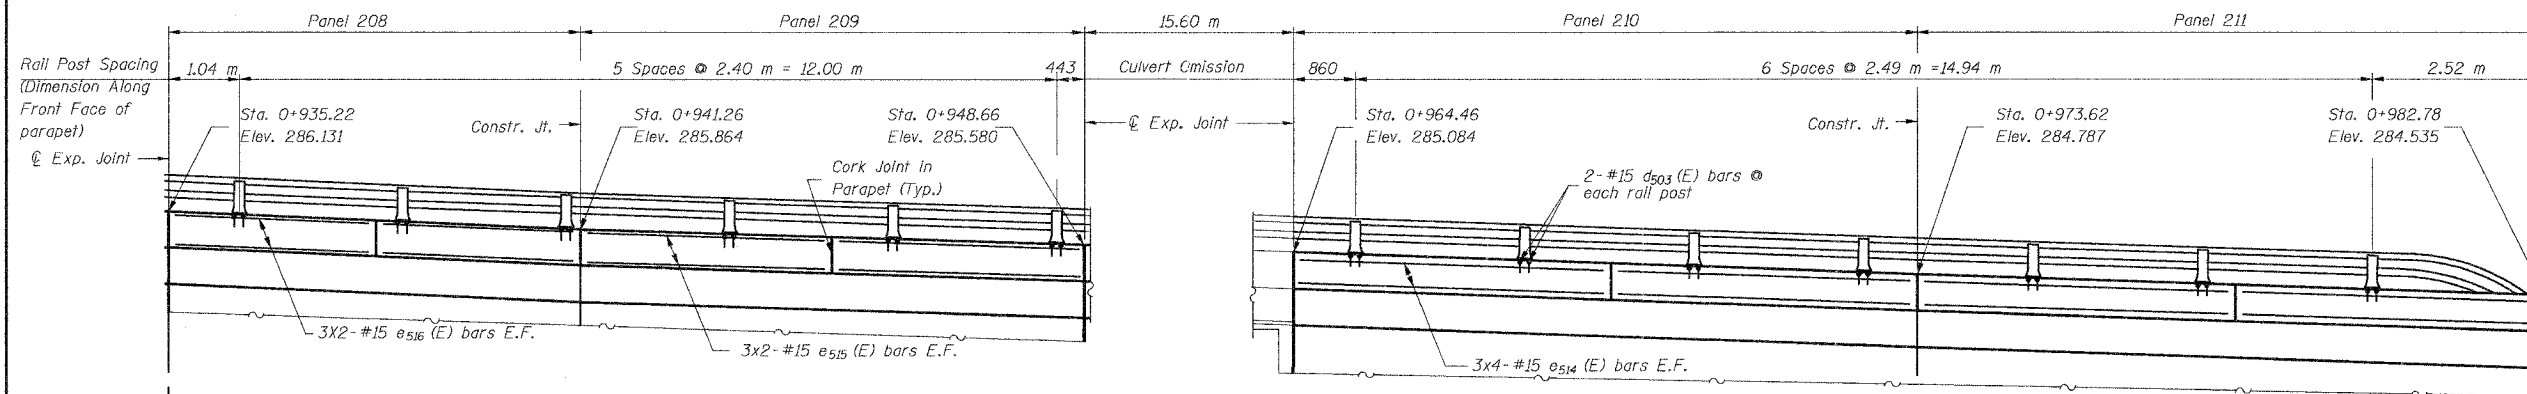

PARAPET ELEVATION  
(Looking East)

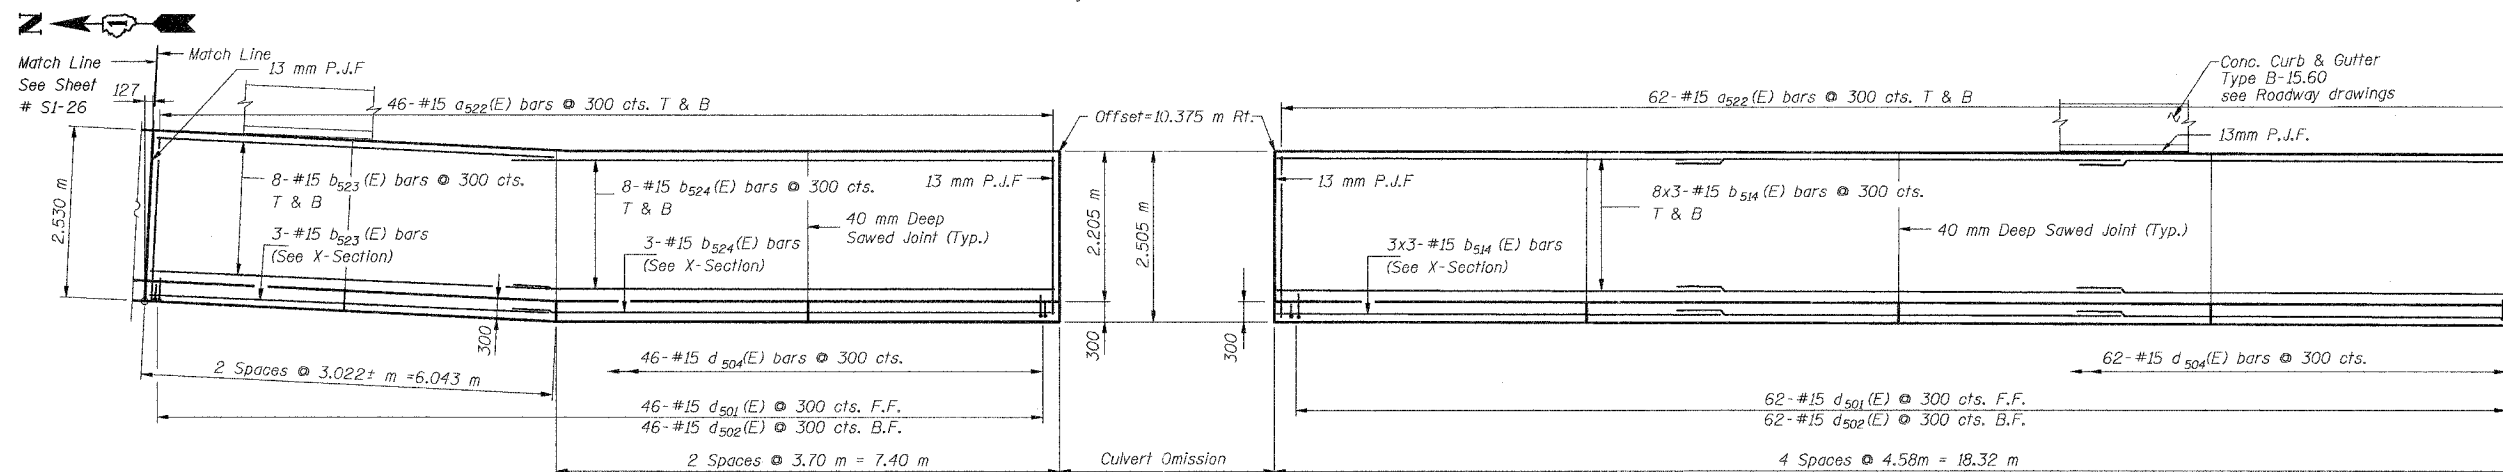

PLAN-PARAPET & SIDEWALK SLAB  
(Offset Relative to U.S. 14)

NOTES:

- For Notes & Legend see sheet SI-3.
- Bars indicated thus 1 x 3-#15 etc. indicates 1 line of bars with 3 lengths per line.
- For light standard, bill of material, sections & details see sheet SI-28.
- For Sawn joint see Transverse Contraction Joint in Sidewalk details sheet SI-28.

Sheet SI-27 of 37

PARAPET AND SIDEWALK SLAB  
SOUTH-WEST WALL (2 of 2)

U.S. 14 RETAINING WALLS  
AT MOKELER CREEK  
SECTION 29R-T  
McHENRY COUNTY  
STA. 0+647.90 TO STA. 0+982.78  
AT STRUCTURE NO. 056-0007

Date: February, 2005 Scale: None

DESIGNED	J.S./R.A.
CHECKED	H.T./N.S.
DRAWN	J.S.
CHECKED	H.T./M.R.

**Soodan**  
Soodan & Associates, Inc.  
Architect, Engineer & Construction Consultants  
120 North LaSalle Street, Suite 800  
Chicago, Illinois 60602  
Tel: 312/553-0003 Fax: 312/553-8006  
E-Mail: transportation@soodan.com