



STATE OF ILLINOIS  
DEPARTMENT OF TRANSPORTATION

ROUTE NO.	SECTION	COUNTY	SHEET NO.	TOTAL SHEETS
383	29R-T	McHENRY	88	68
FED. ROAD DIST. NO. 1	ILLINOIS	FED. AID PROJECT		

CONTRACT NO. 62202

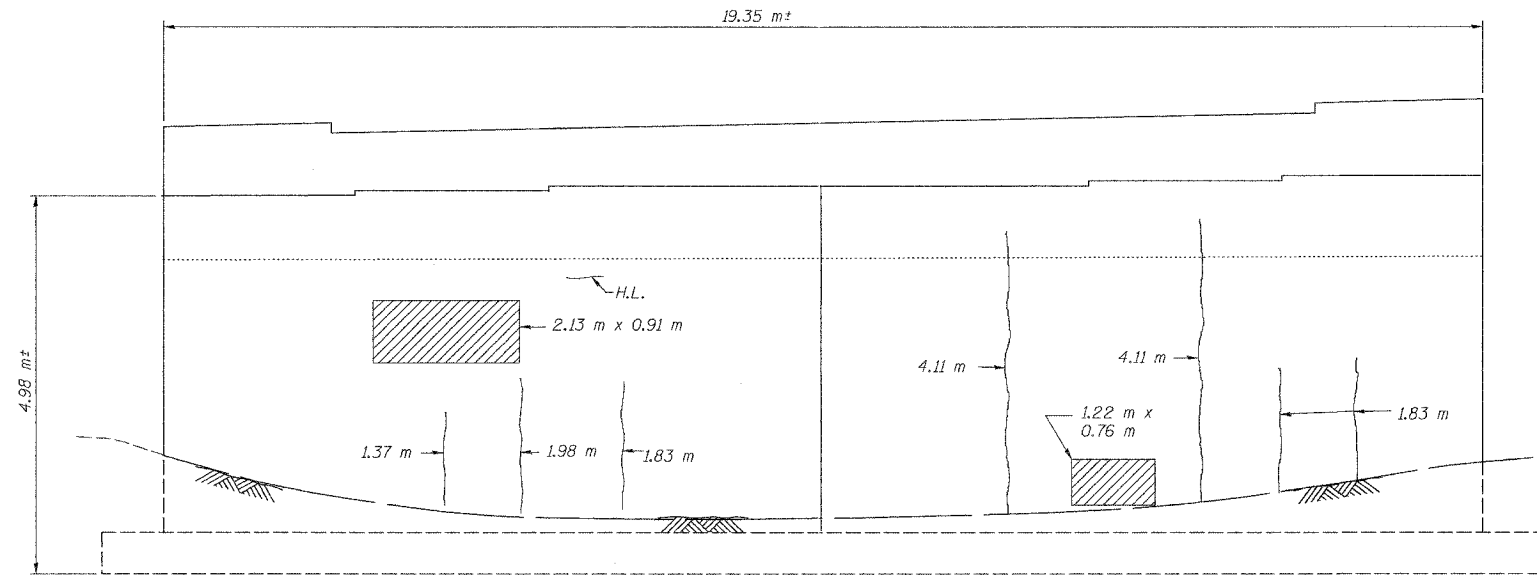

**NORTH ABUTMENT ELEVATION**  
(Looking North)

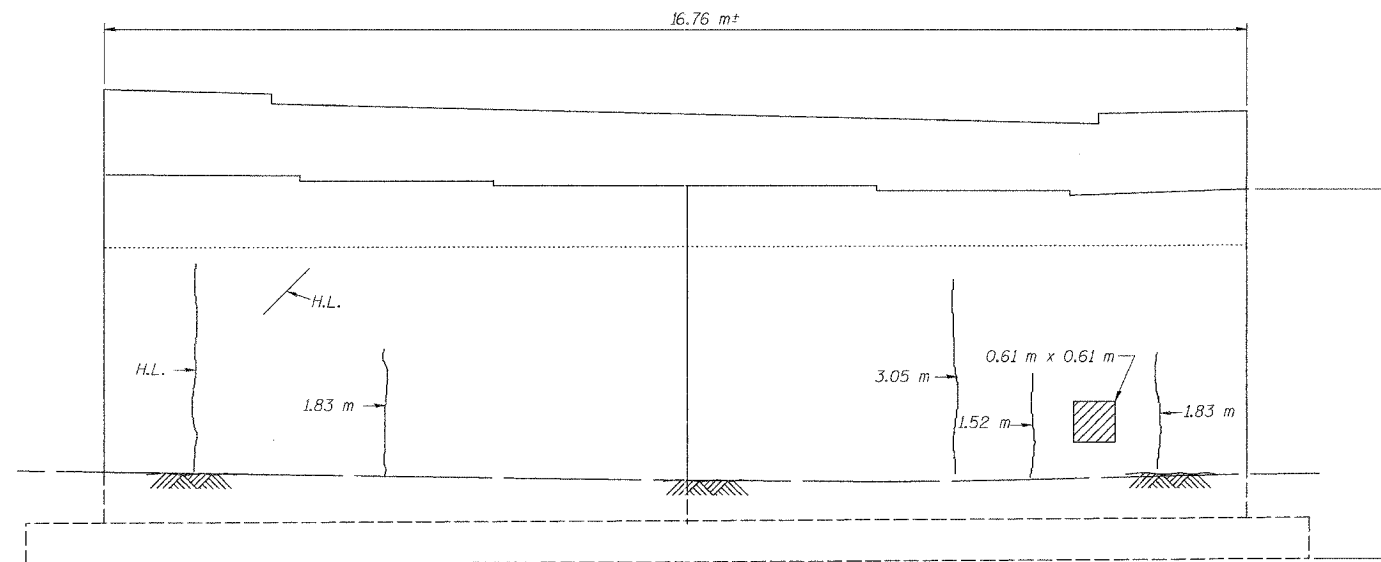

**SOUTH ABUTMENT ELEVATION**  
(Looking South)

**BILL OF MATERIAL**

Item	Unit	Total
Formed Concrete Repair (depth less than 125mm)	m <sup>2</sup>	2.6
Epoxy Cracking Sealing	m	25

**LEGEND**

- Formed Concrete Repair (depth less than 125mm)
- 1.83 m Epoxy Cracking Sealing
- H.L. Hairline Crack - Not to be Sealed

Sheet SI-29 of 37

**ABUTMENT REPAIRS**

**U.S. 14 RETAINING WALLS  
AT MOKELER CREEK  
SECTION 29R-T  
McHENRY COUNTY  
STA. 0+647.90 TO STA. 0+982.78  
AT STRUCTURE NO. 056-0007**

Date: February, 2005 Scale: None

DESIGNED	J.S./R.A.
CHECKED	H.T./N.S.
DRAWN	J.S.
CHECKED	H.T./M.R.

**Soodan**  
Soodan & Associates, Inc.  
Civil/Structural Engineers & Surveyors  
637 North Lincoln Street, Suite 200  
Chicago, Illinois 60622  
Tel: 312/553-0003 Fax: 312/553-1009  
E-Mail: transport@soodan.com