


F.A.P. RTE.	SECTION	COUNTY	TOTAL SHEETS	SHEET NO.
303	29R-T	McHENRY	88	85
STA. 0+645.05		TO STA. 0+675.00		
FED. ROAD DIST. NO. 1		ILLINOIS FED. AID PROJECT		
JOB D-91-190-01		CONTRACT NO. 62202		

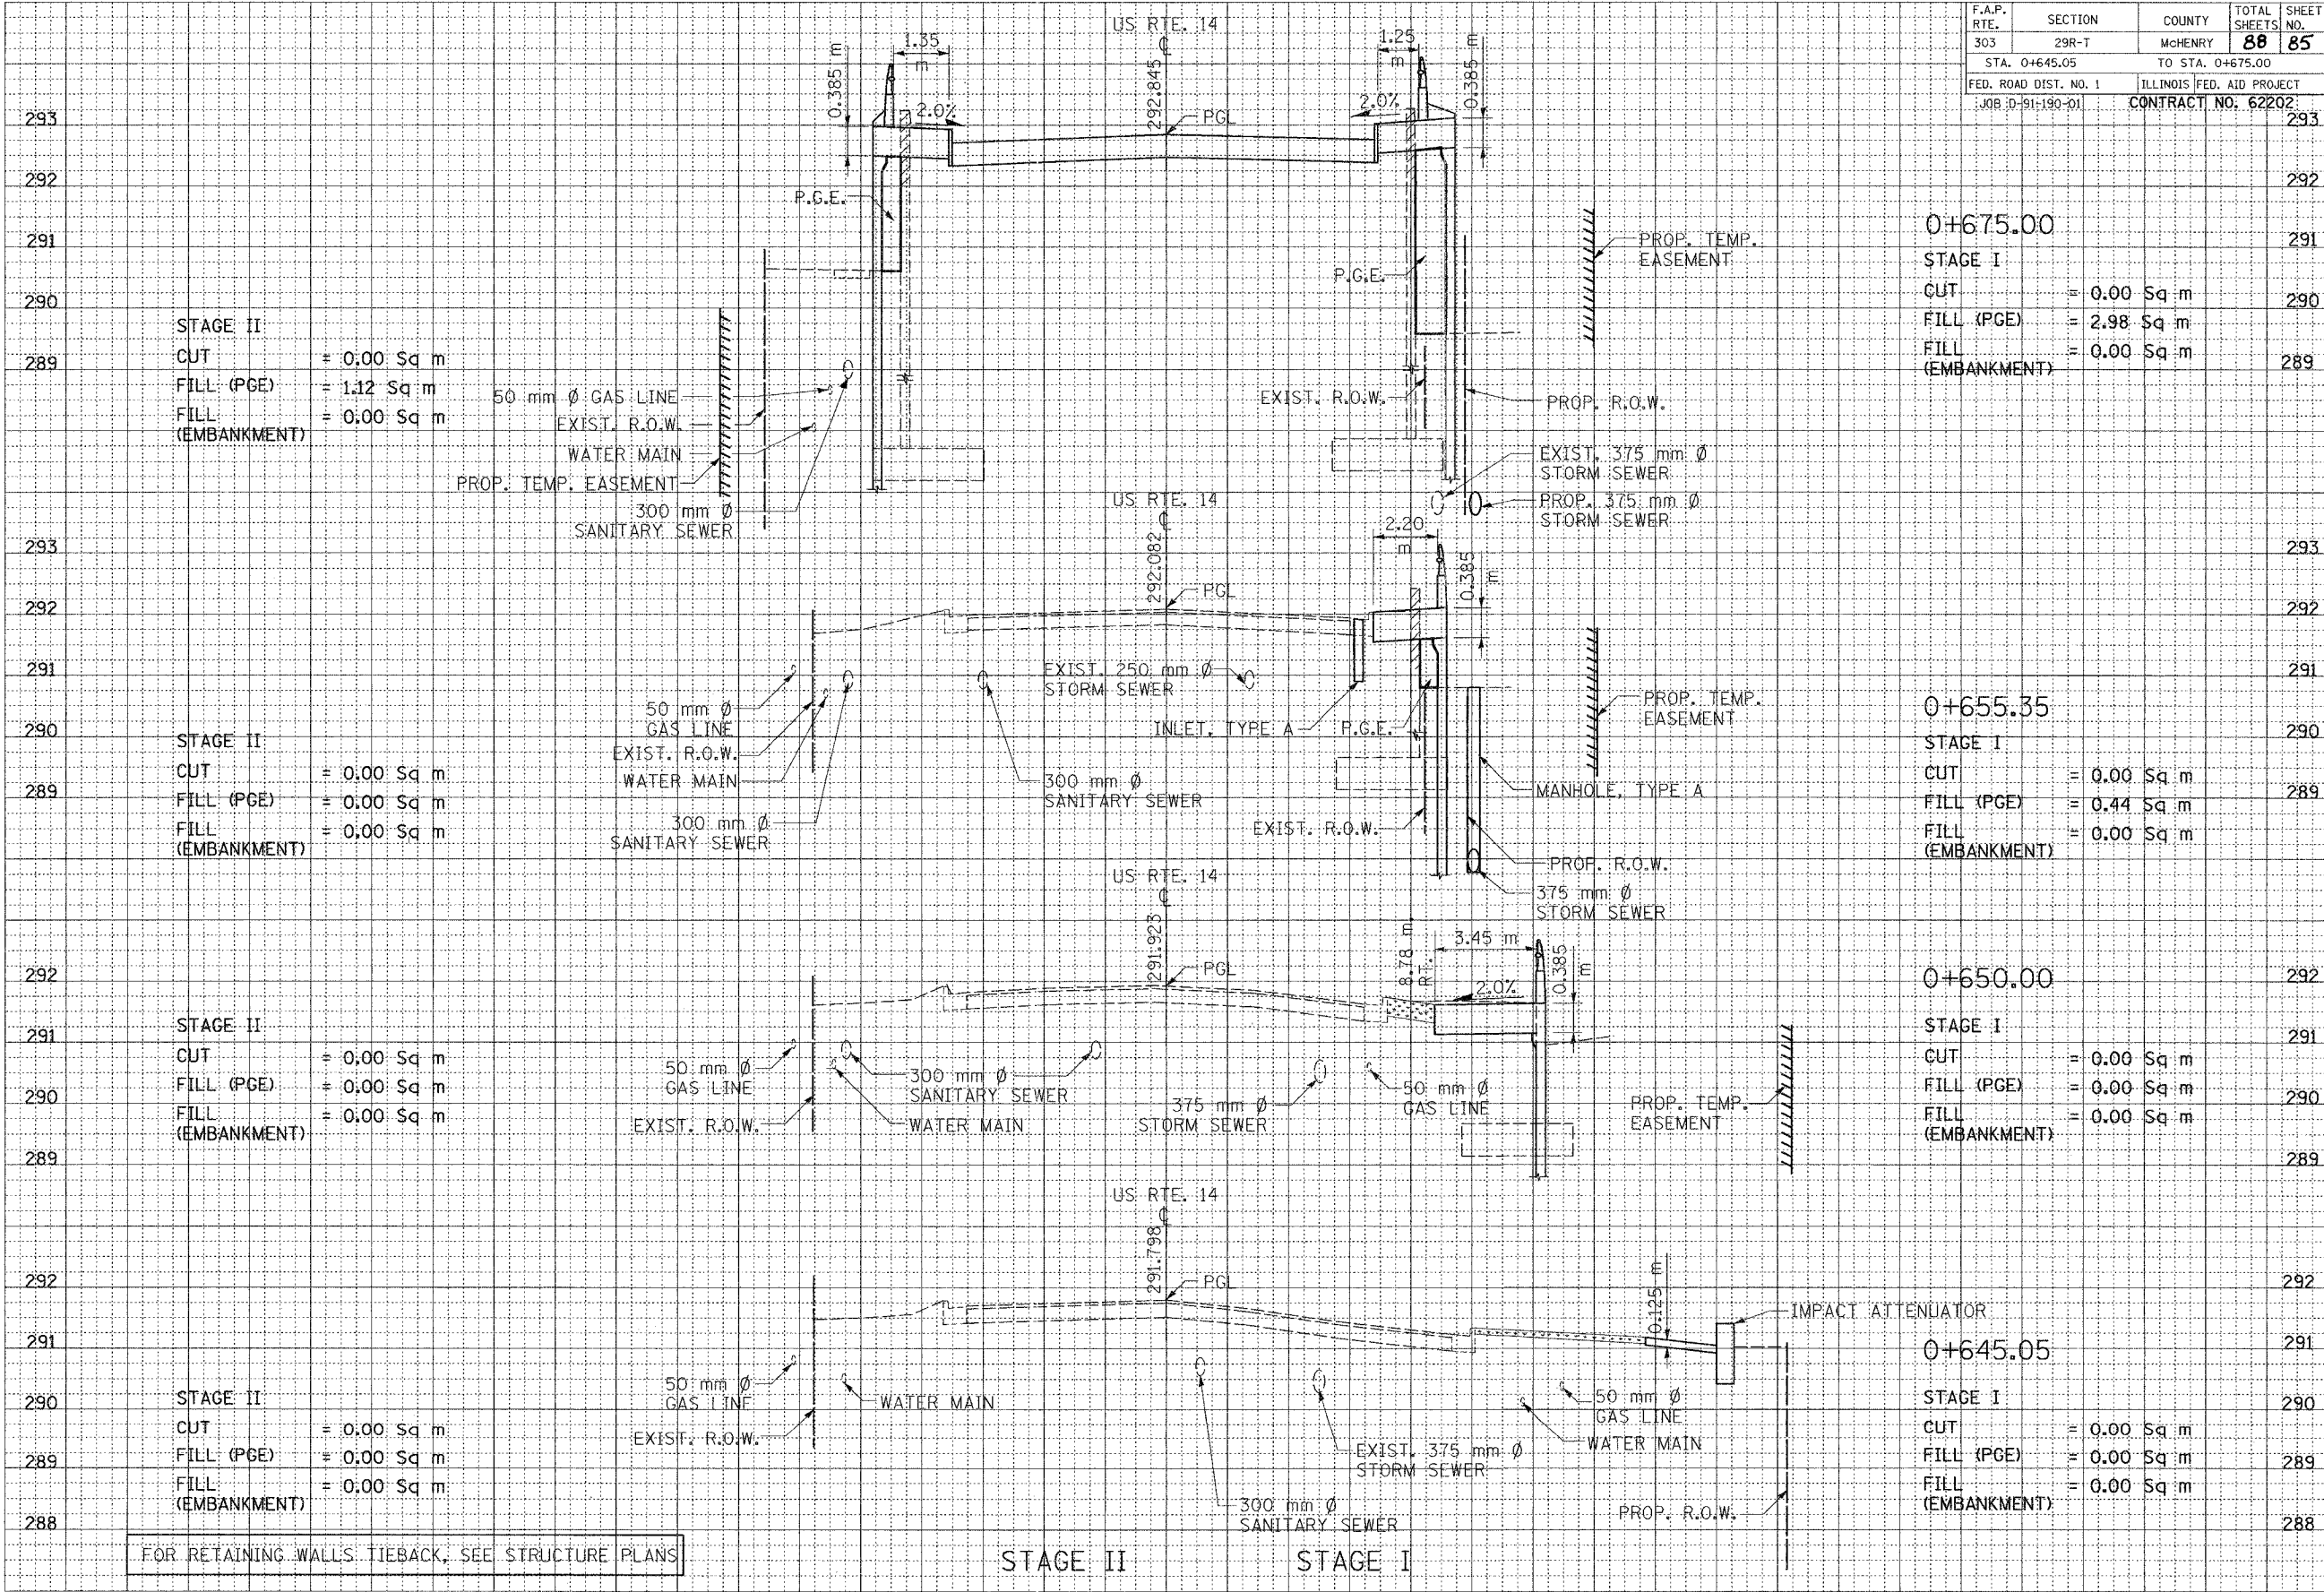

293

292

291

290

289

STAGE II

CUT = 0.00 Sq m

FILL (PGE) = 1.12 Sq m

FILL (EMBANKMENT) = 0.00 Sq m

293

292

291

0+675.00

STAGE I

CUT = 0.00 Sq m

FILL (PGE) = 2.98 Sq m

FILL (EMBANKMENT) = 0.00 Sq m

293

292

291

290

289

STAGE II

CUT = 0.00 Sq m

FILL (PGE) = 0.00 Sq m

FILL (EMBANKMENT) = 0.00 Sq m

293

292

291

290

0+655.35

STAGE I

CUT = 0.00 Sq m

FILL (PGE) = 0.44 Sq m

FILL (EMBANKMENT) = 0.00 Sq m

292

291

290

289

STAGE II

CUT = 0.00 Sq m

FILL (PGE) = 0.00 Sq m

FILL (EMBANKMENT) = 0.00 Sq m

292

291

290

289

0+650.00

STAGE I

CUT = 0.00 Sq m

FILL (PGE) = 0.00 Sq m

FILL (EMBANKMENT) = 0.00 Sq m

292

291

290

289

288

STAGE II

CUT = 0.00 Sq m

FILL (PGE) = 0.00 Sq m

FILL (EMBANKMENT) = 0.00 Sq m

292

291

290

289

288

0+645.05

STAGE I

CUT = 0.00 Sq m

FILL (PGE) = 0.00 Sq m

FILL (EMBANKMENT) = 0.00 Sq m

FOR RETAINING WALLS TIEBACK, SEE STRUCTURE PLANS

STAGE II STAGE I