



F.A.I. RTE.	SECTION	COUNTY	TOTAL SHEETS	SHEET NO.
90/94	2003-0311	COOK	976	56
STA.	TO STA.			
FED. ROAD DIST. NO. 1 ILLINOIS FED. AID PROJECT				

62583


NOTES:
1. SEE DRAWINGS ME-01 AND ME-02 FOR ELECTRICAL SYMBOLS AND ABBREVIATIONS.

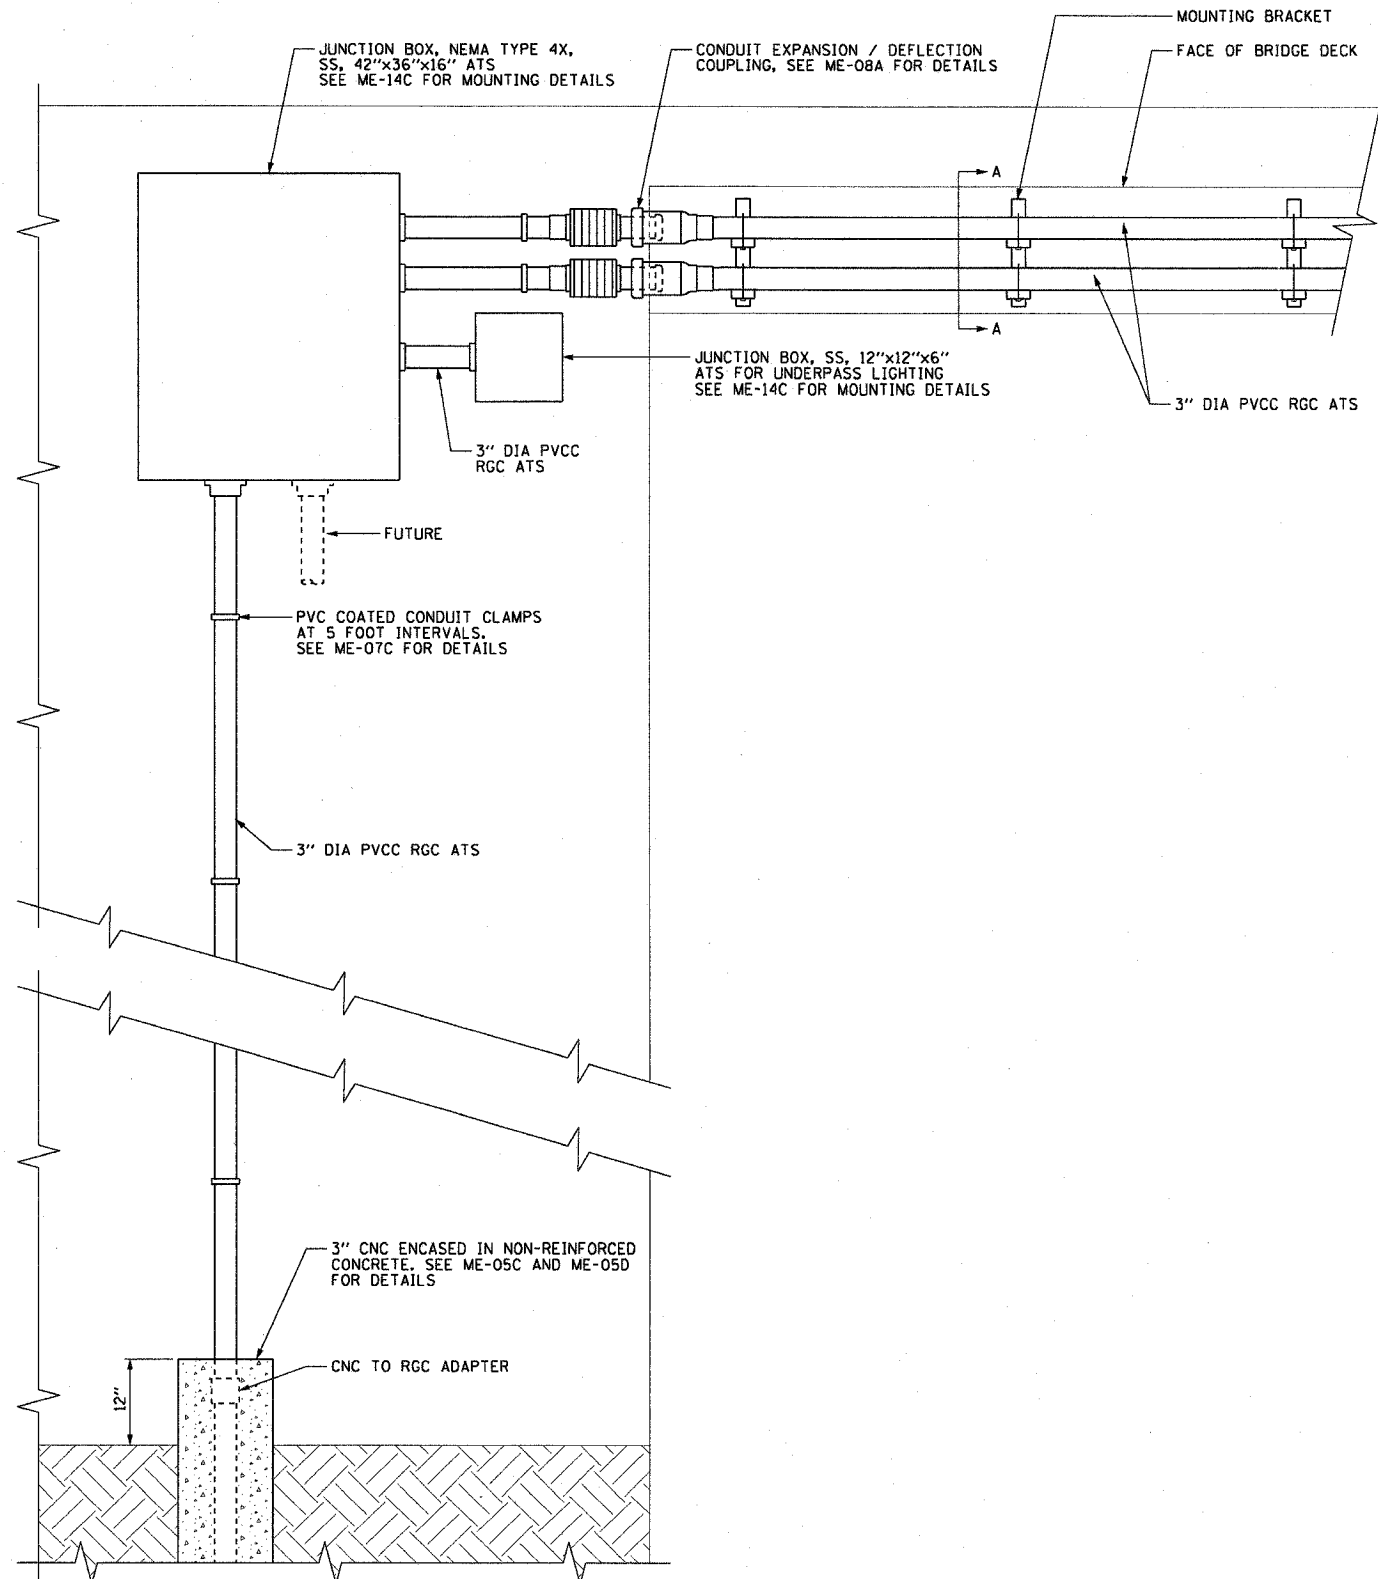

ME-14A OVERPASS CONDUIT INSTALLATION DETAIL
NOT TO SCALE
DETAIL FOR REFERENCE ONLY, NOT INCLUDED IN THIS CONTRACT

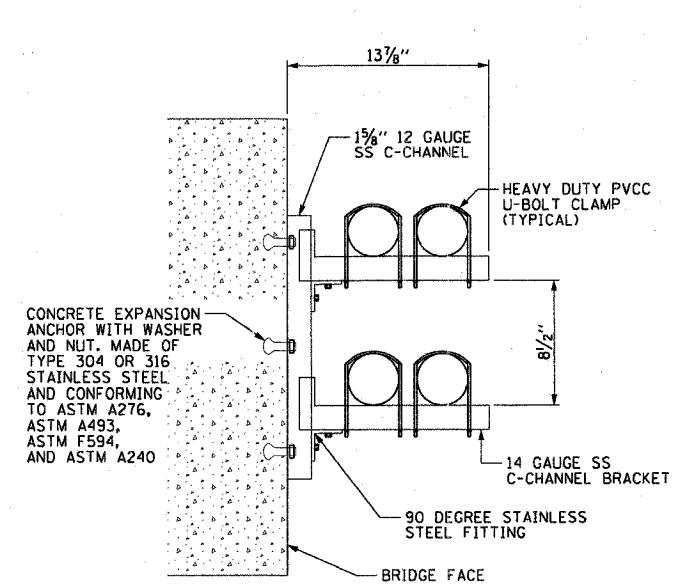

ME-14B MOUNTING BRACKET DETAIL A-A
NOT TO SCALE
DETAIL FOR REFERENCE ONLY, NOT INCLUDED IN THIS CONTRACT

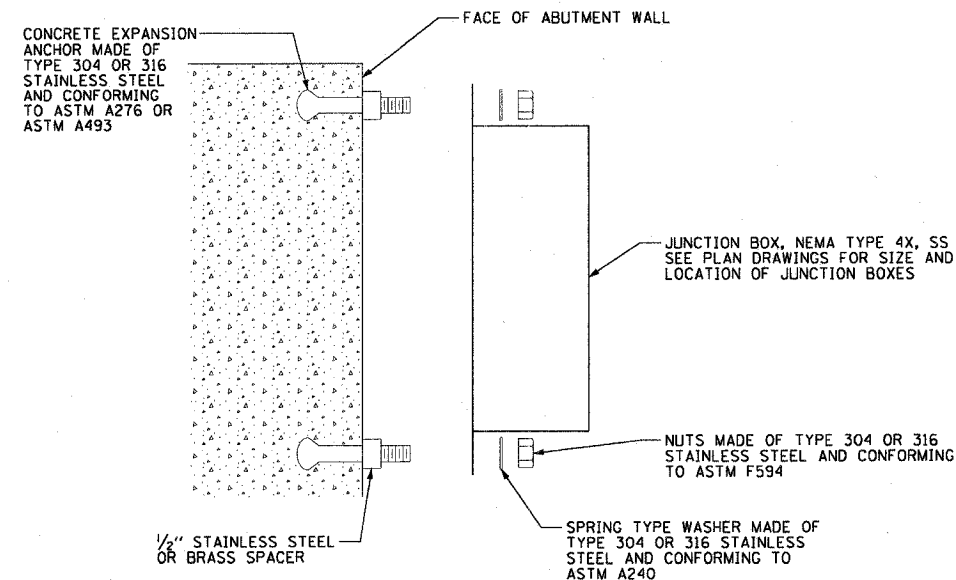

ME-14C JUNCTION BOX MOUNTED TO STRUCTURE
NOT TO SCALE

ME-14

REVISIONS	
NAME	DATE

ILLINOIS DEPARTMENT OF TRANSPORTATION
F.A.I. 90/94 (DAN RYAN EXPRESSWAY)
31st STREET TO I-57
63rd STREET OVERPASS
CONDUIT INSTALLATION DETAILS

SCALE: NOT TO SCALE DRAWN BY: CJM
DATE: October 29, 2004 CHECKED BY: WDS

10/14/2004 10:58:20 AM