



PLOTTED, CHECKED  
 DATE: 10/20/03  
 NO. \_\_\_\_\_  
 STRUCTURE NOTATION: C/PAD

F.A.I. RTE.	SECTION	COUNTY	TOTAL SHEETS	SHEET NO.
90/94	2003-031I	COOK	976	496
STA. 2200+00.00 TO STA. 2362+00.00		ILLINOIS FED. AID PROJECT		
FED. ROAD DIST. NO.		62583		

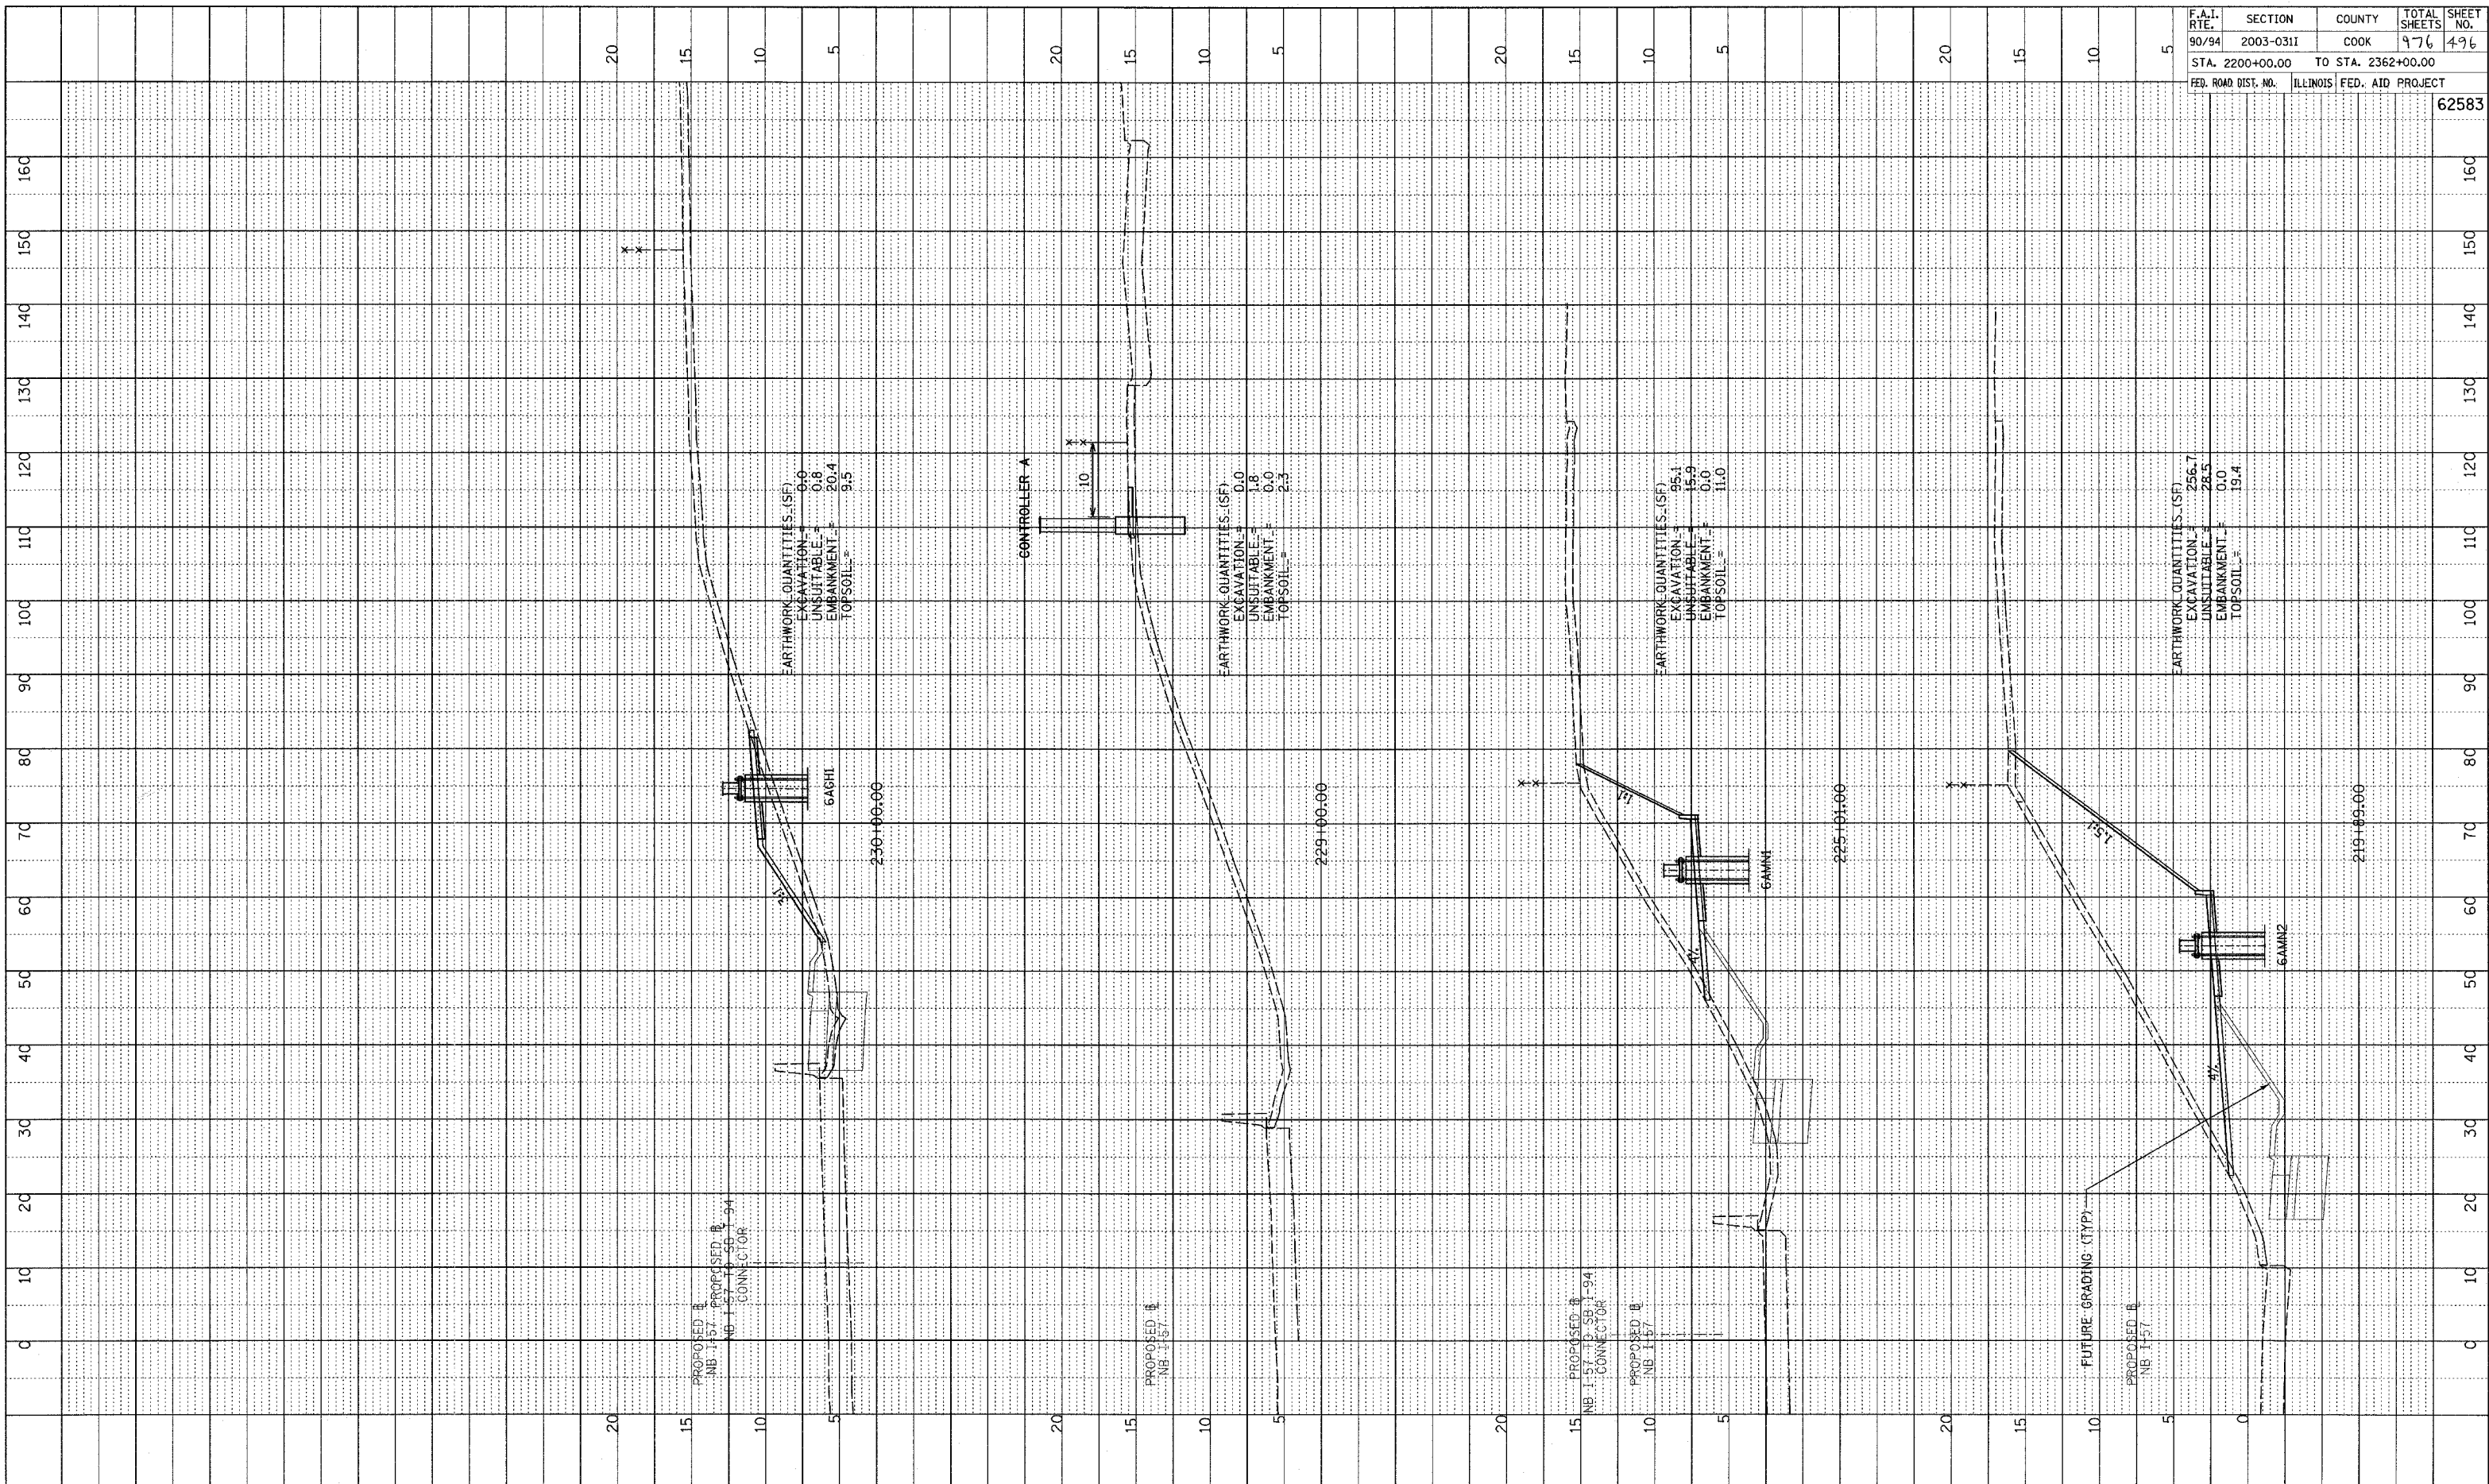

TYLIN INTERNATIONAL

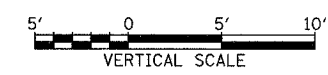

NB I-57  
 STA. 219+89 TO STA. 230+00

P:\0237\road\02\gpk02\assmb57.fgd