

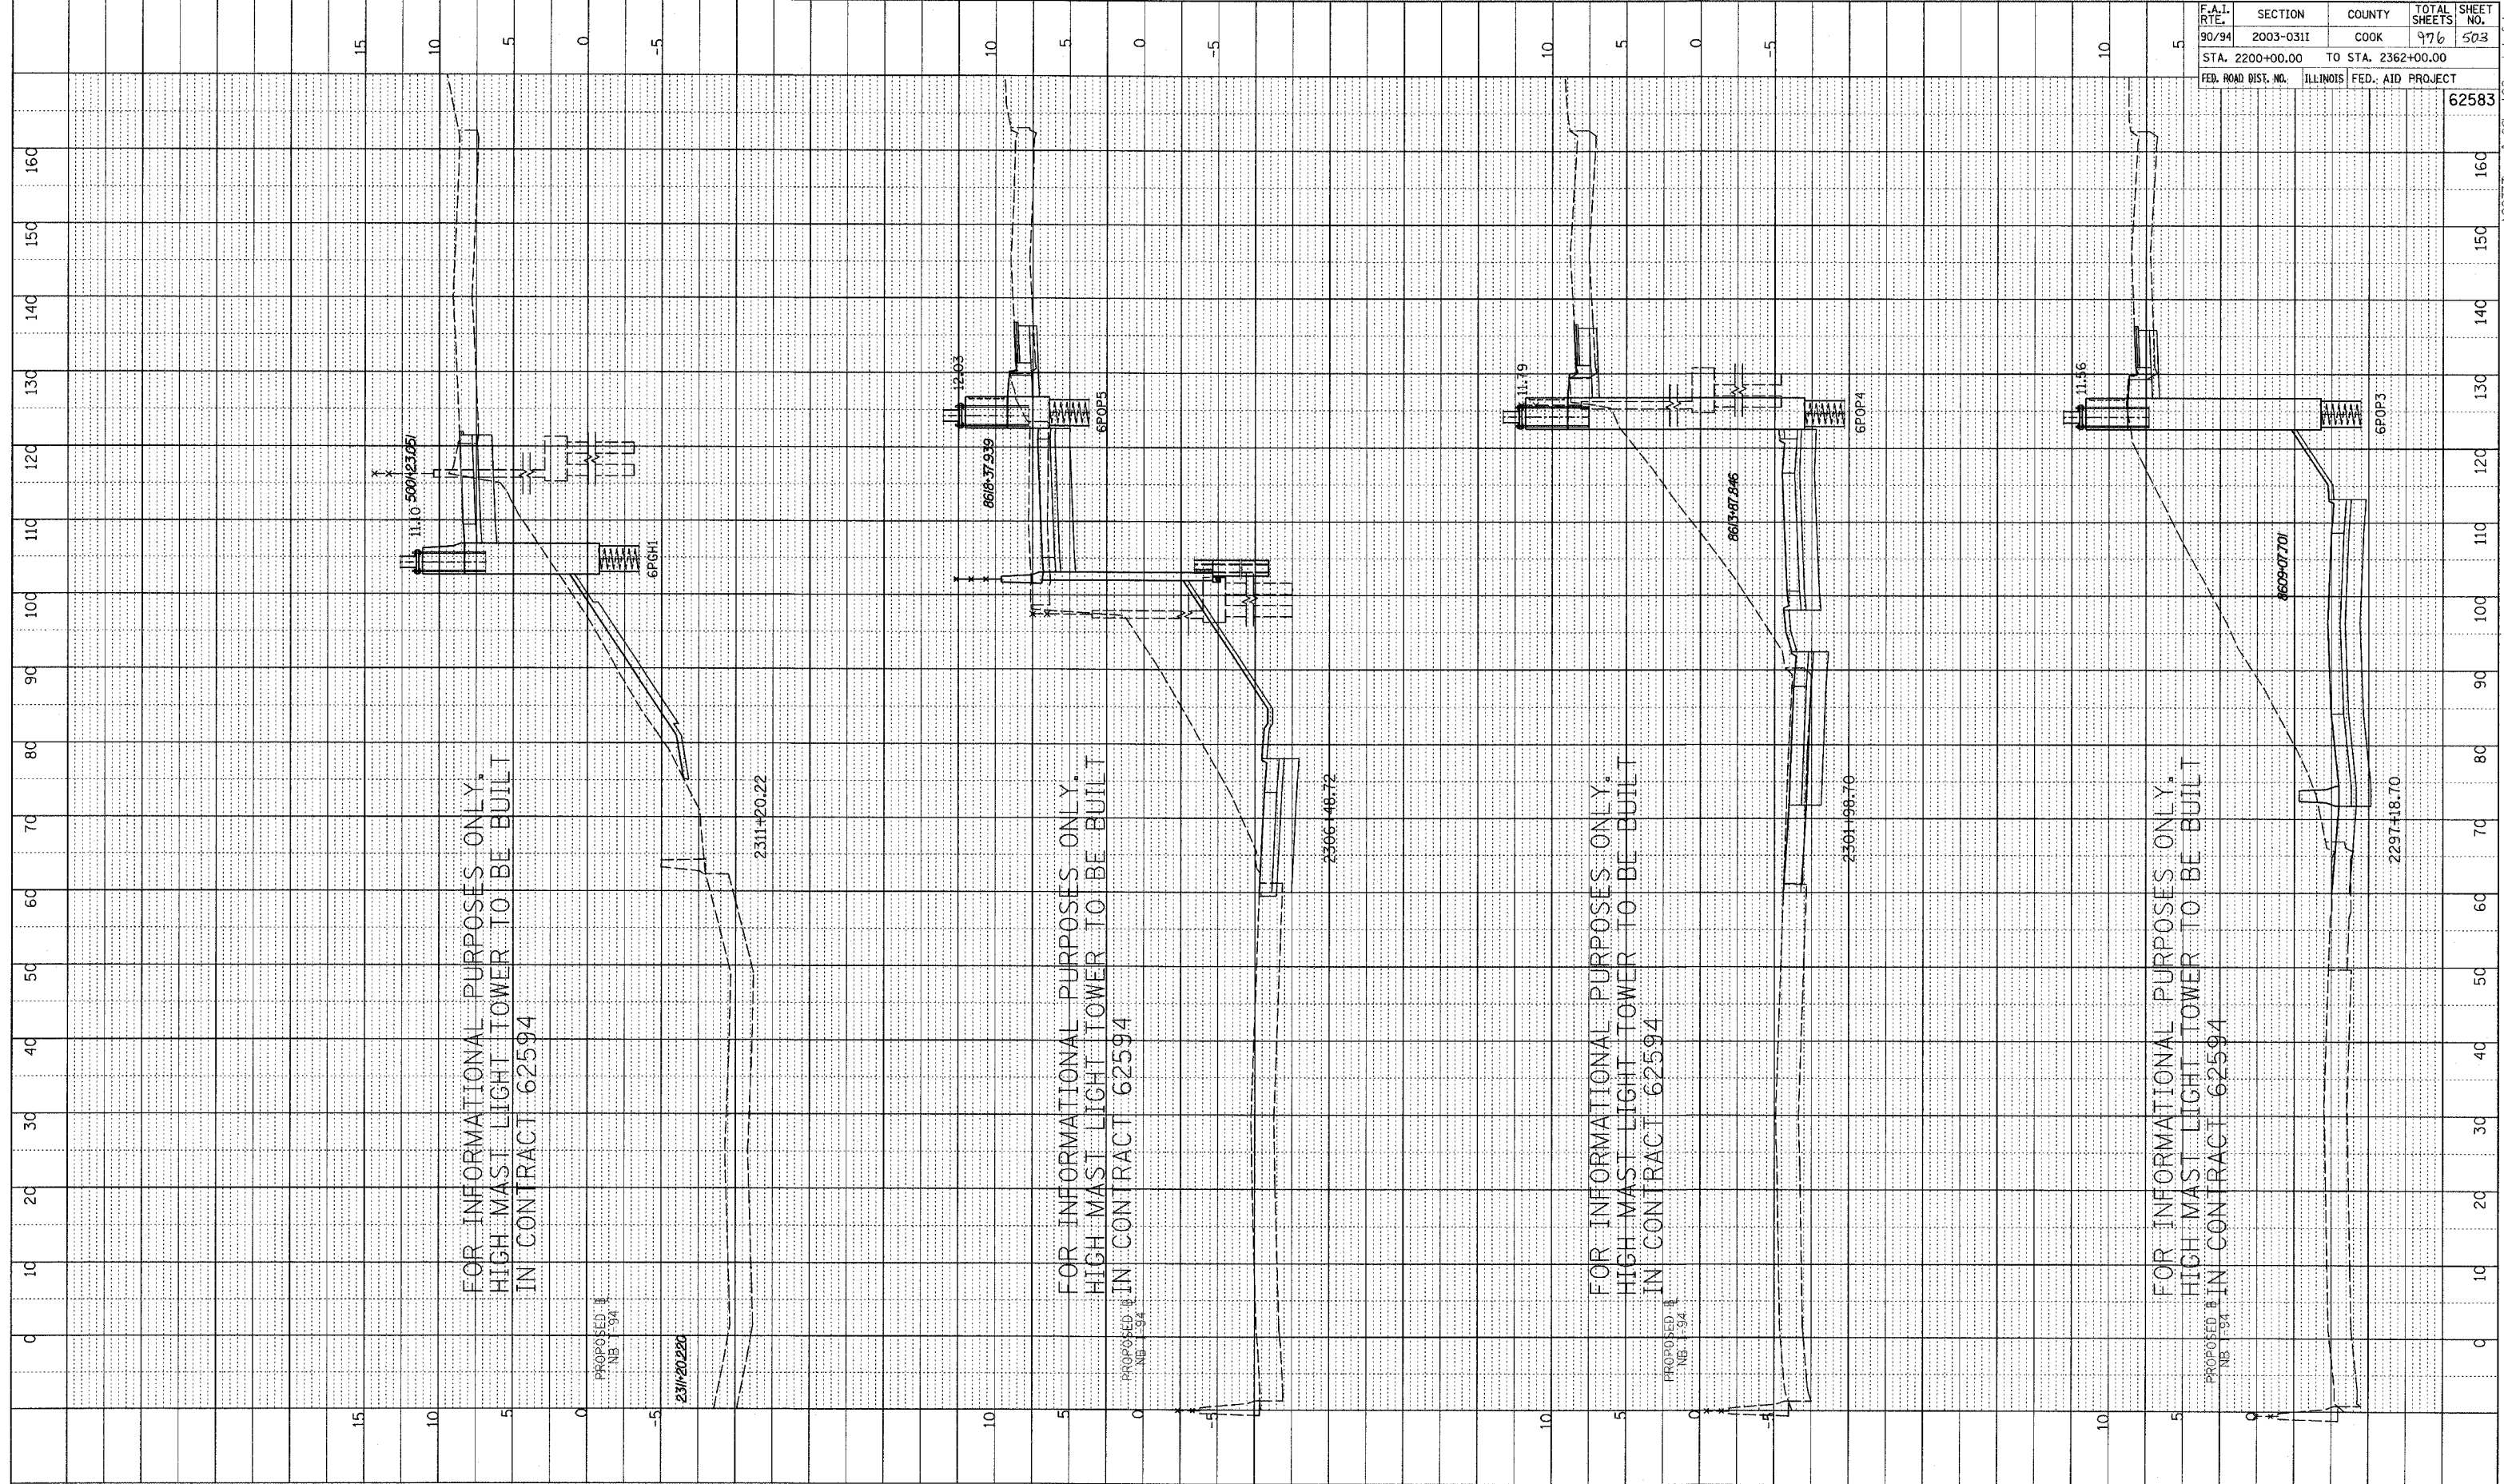


PROFILE SURVEYED
 NOTE BOOK GRADES CHECKED
 NO. EBM NOTED
 STRUCTURE NOTATIONS CHRG

F.A.I. RTE.	SECTION	COUNTY	TOTAL SHEETS	SHEET NO.
90/94	2003-0311	COOK	976	503
STA. 2200+00.00		TO STA. 2362+00.00		
FED. ROAD DIST. NO.	ILLINOIS	FED. AID PROJECT	62583	

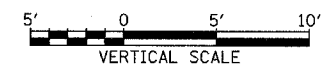

TYLIN INTERNATIONAL

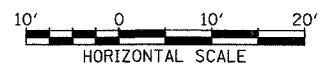

NB I-94 (DAN RYAN EXPRESSWAY)
 STA. 2297+18.70 TO 2311+20.22

P:\0231\3\road\c02\gpr02\ssstrb_7.dgn