
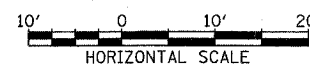


NOTE BOOK  
 NO. \_\_\_\_\_  
 STRUCTURE NOTATION DRK0

| F.A.I. RTE.         | SECTION   | COUNTY                    | TOTAL SHEETS | SHEET NO. |
|---------------------|-----------|---------------------------|--------------|-----------|
| 90/94               | 2003-031I | COOK                      | 976          | 507       |
| STA. 2200+00.00     |           | TO STA. 2362+00.00        |              |           |
| FED. ROAD DIST. NO. |           | ILLINOIS FED. AID PROJECT |              | 62583     |

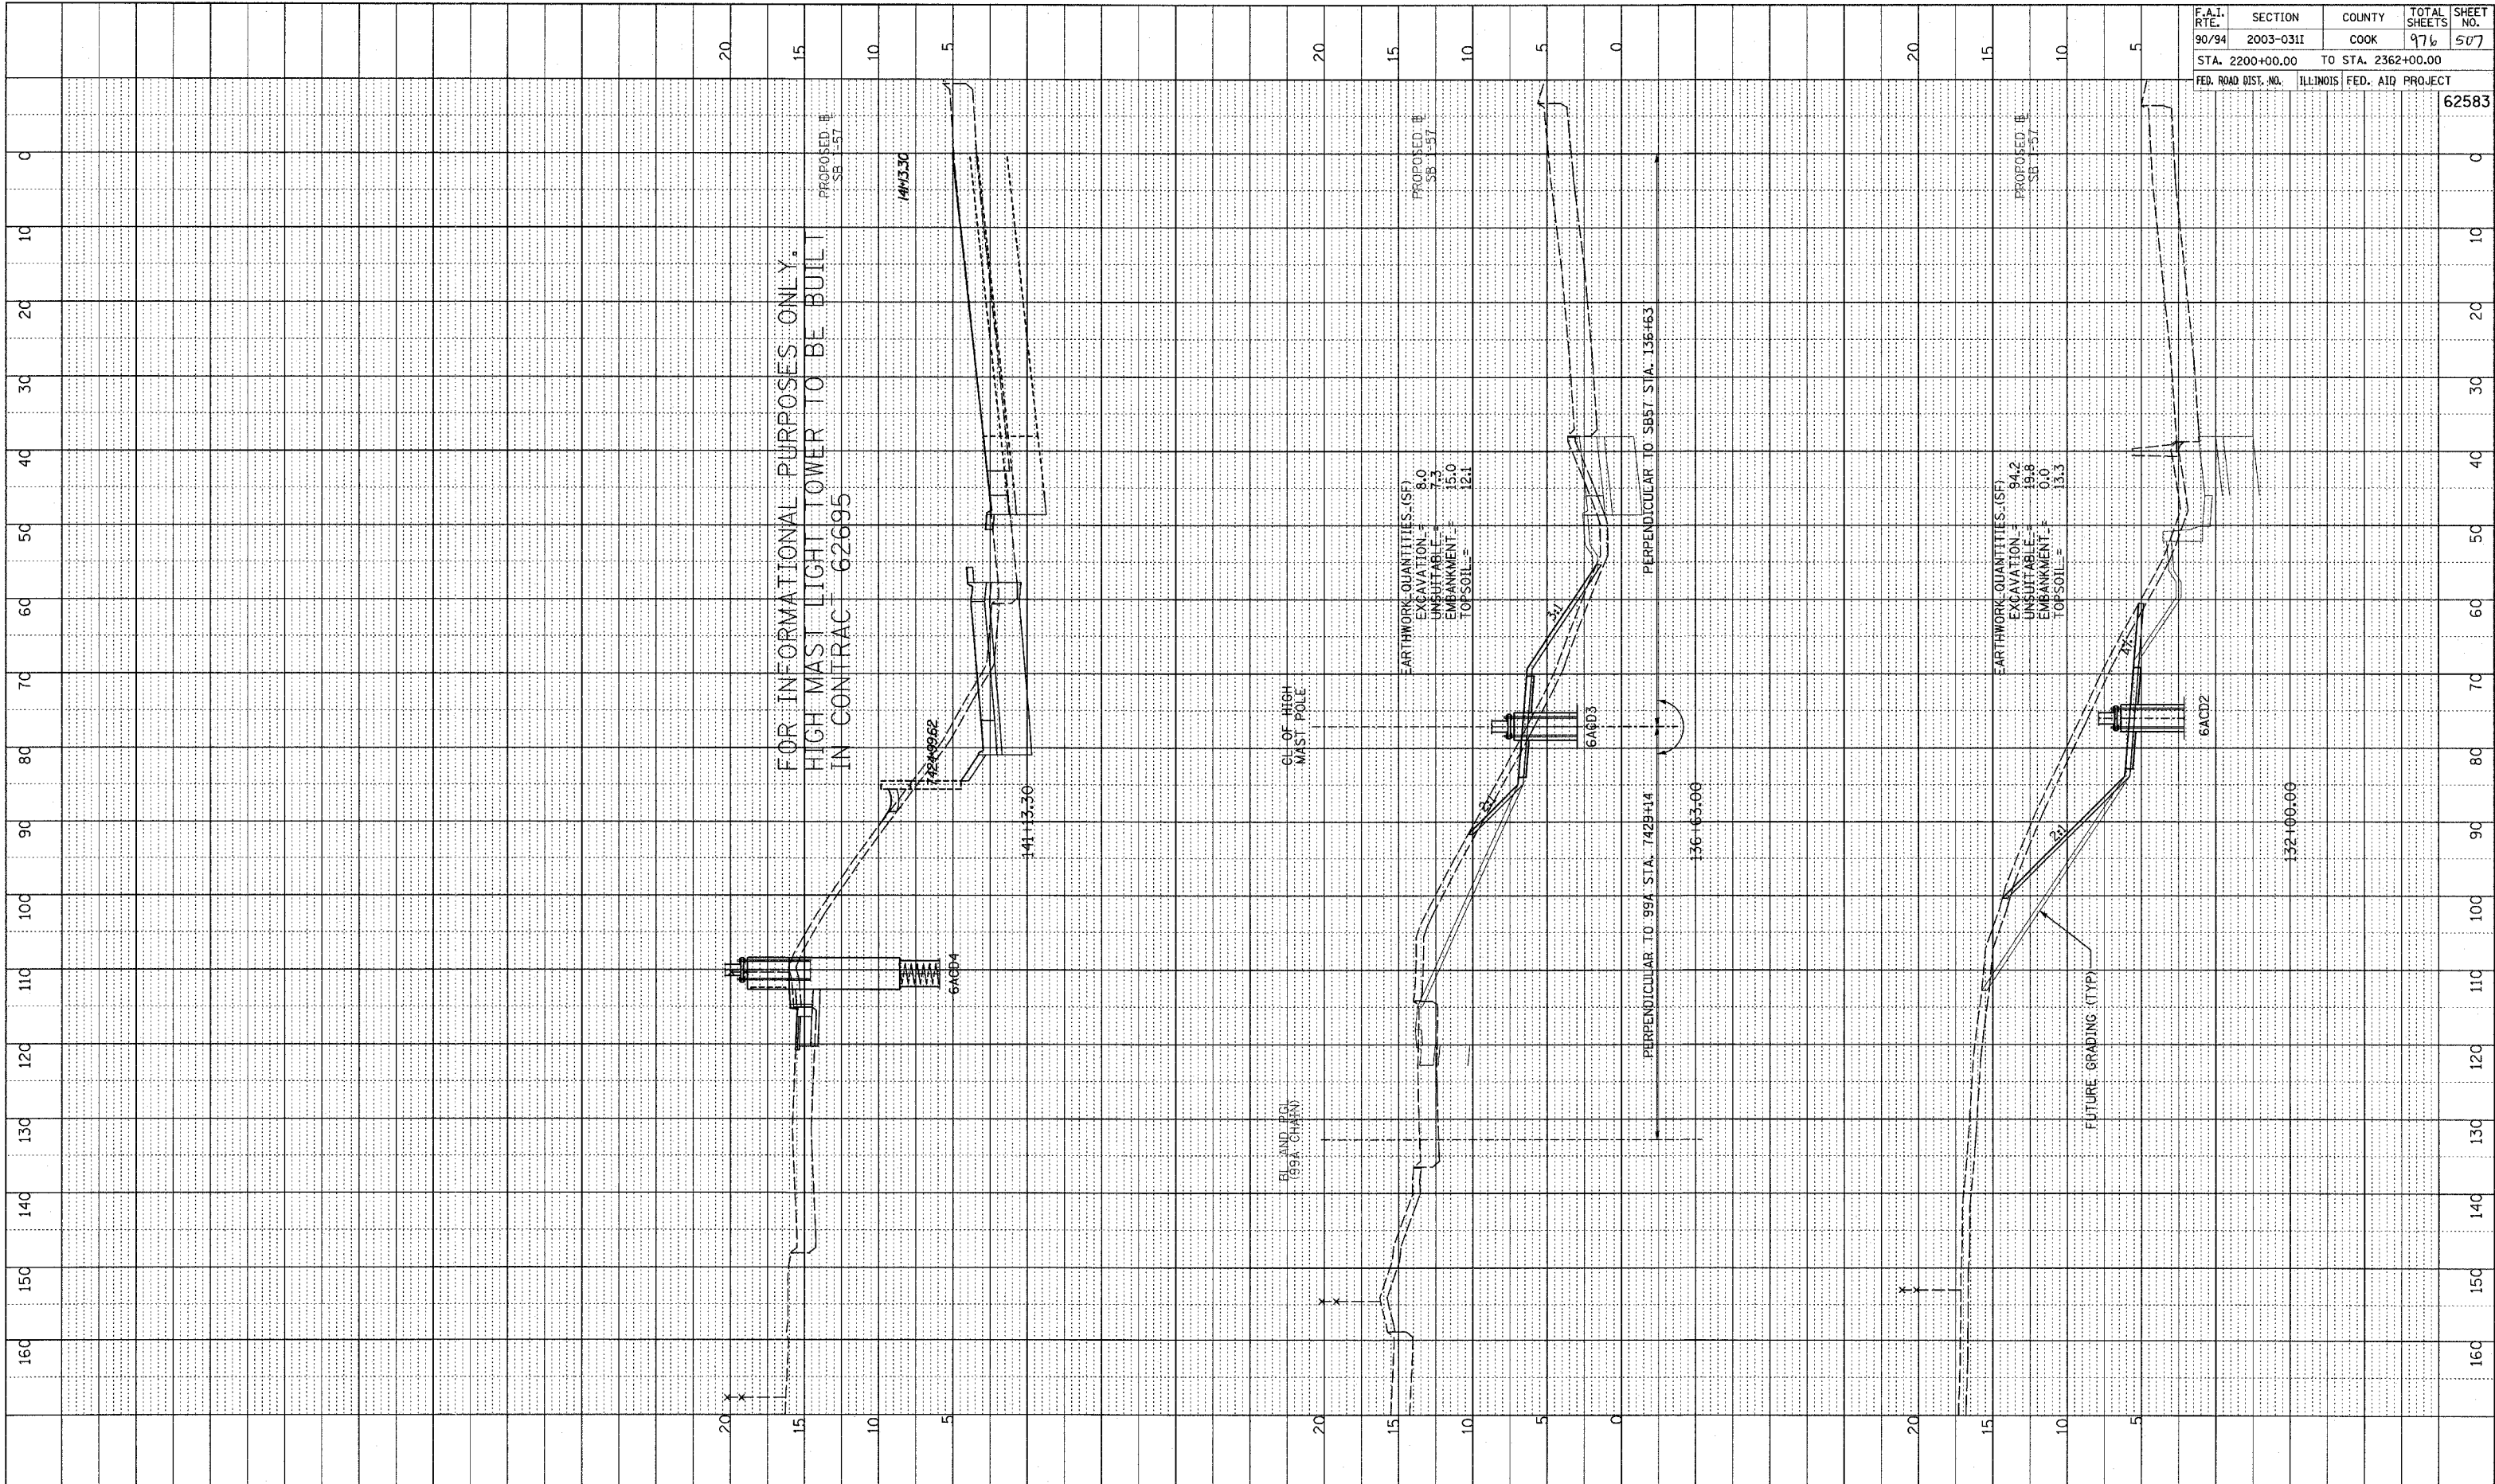

P:\0237\road\002\gk02\ss1sb57.dgn