



PROFILE SUBMITTED
 GRADES CHECKED
 DATE NOTED
 SURVEYOR'S NAME
 NO.

F.A.I. RTE.	SECTION	COUNTY	TOTAL SHEETS	SHEET NO.
90/94	2003-0311	COOK	976	509
STA. 2200+00.00 TO STA. 2362+00.00				
FED. ROAD DIST. NO. ILLINOIS		FED. AID PROJECT		62583

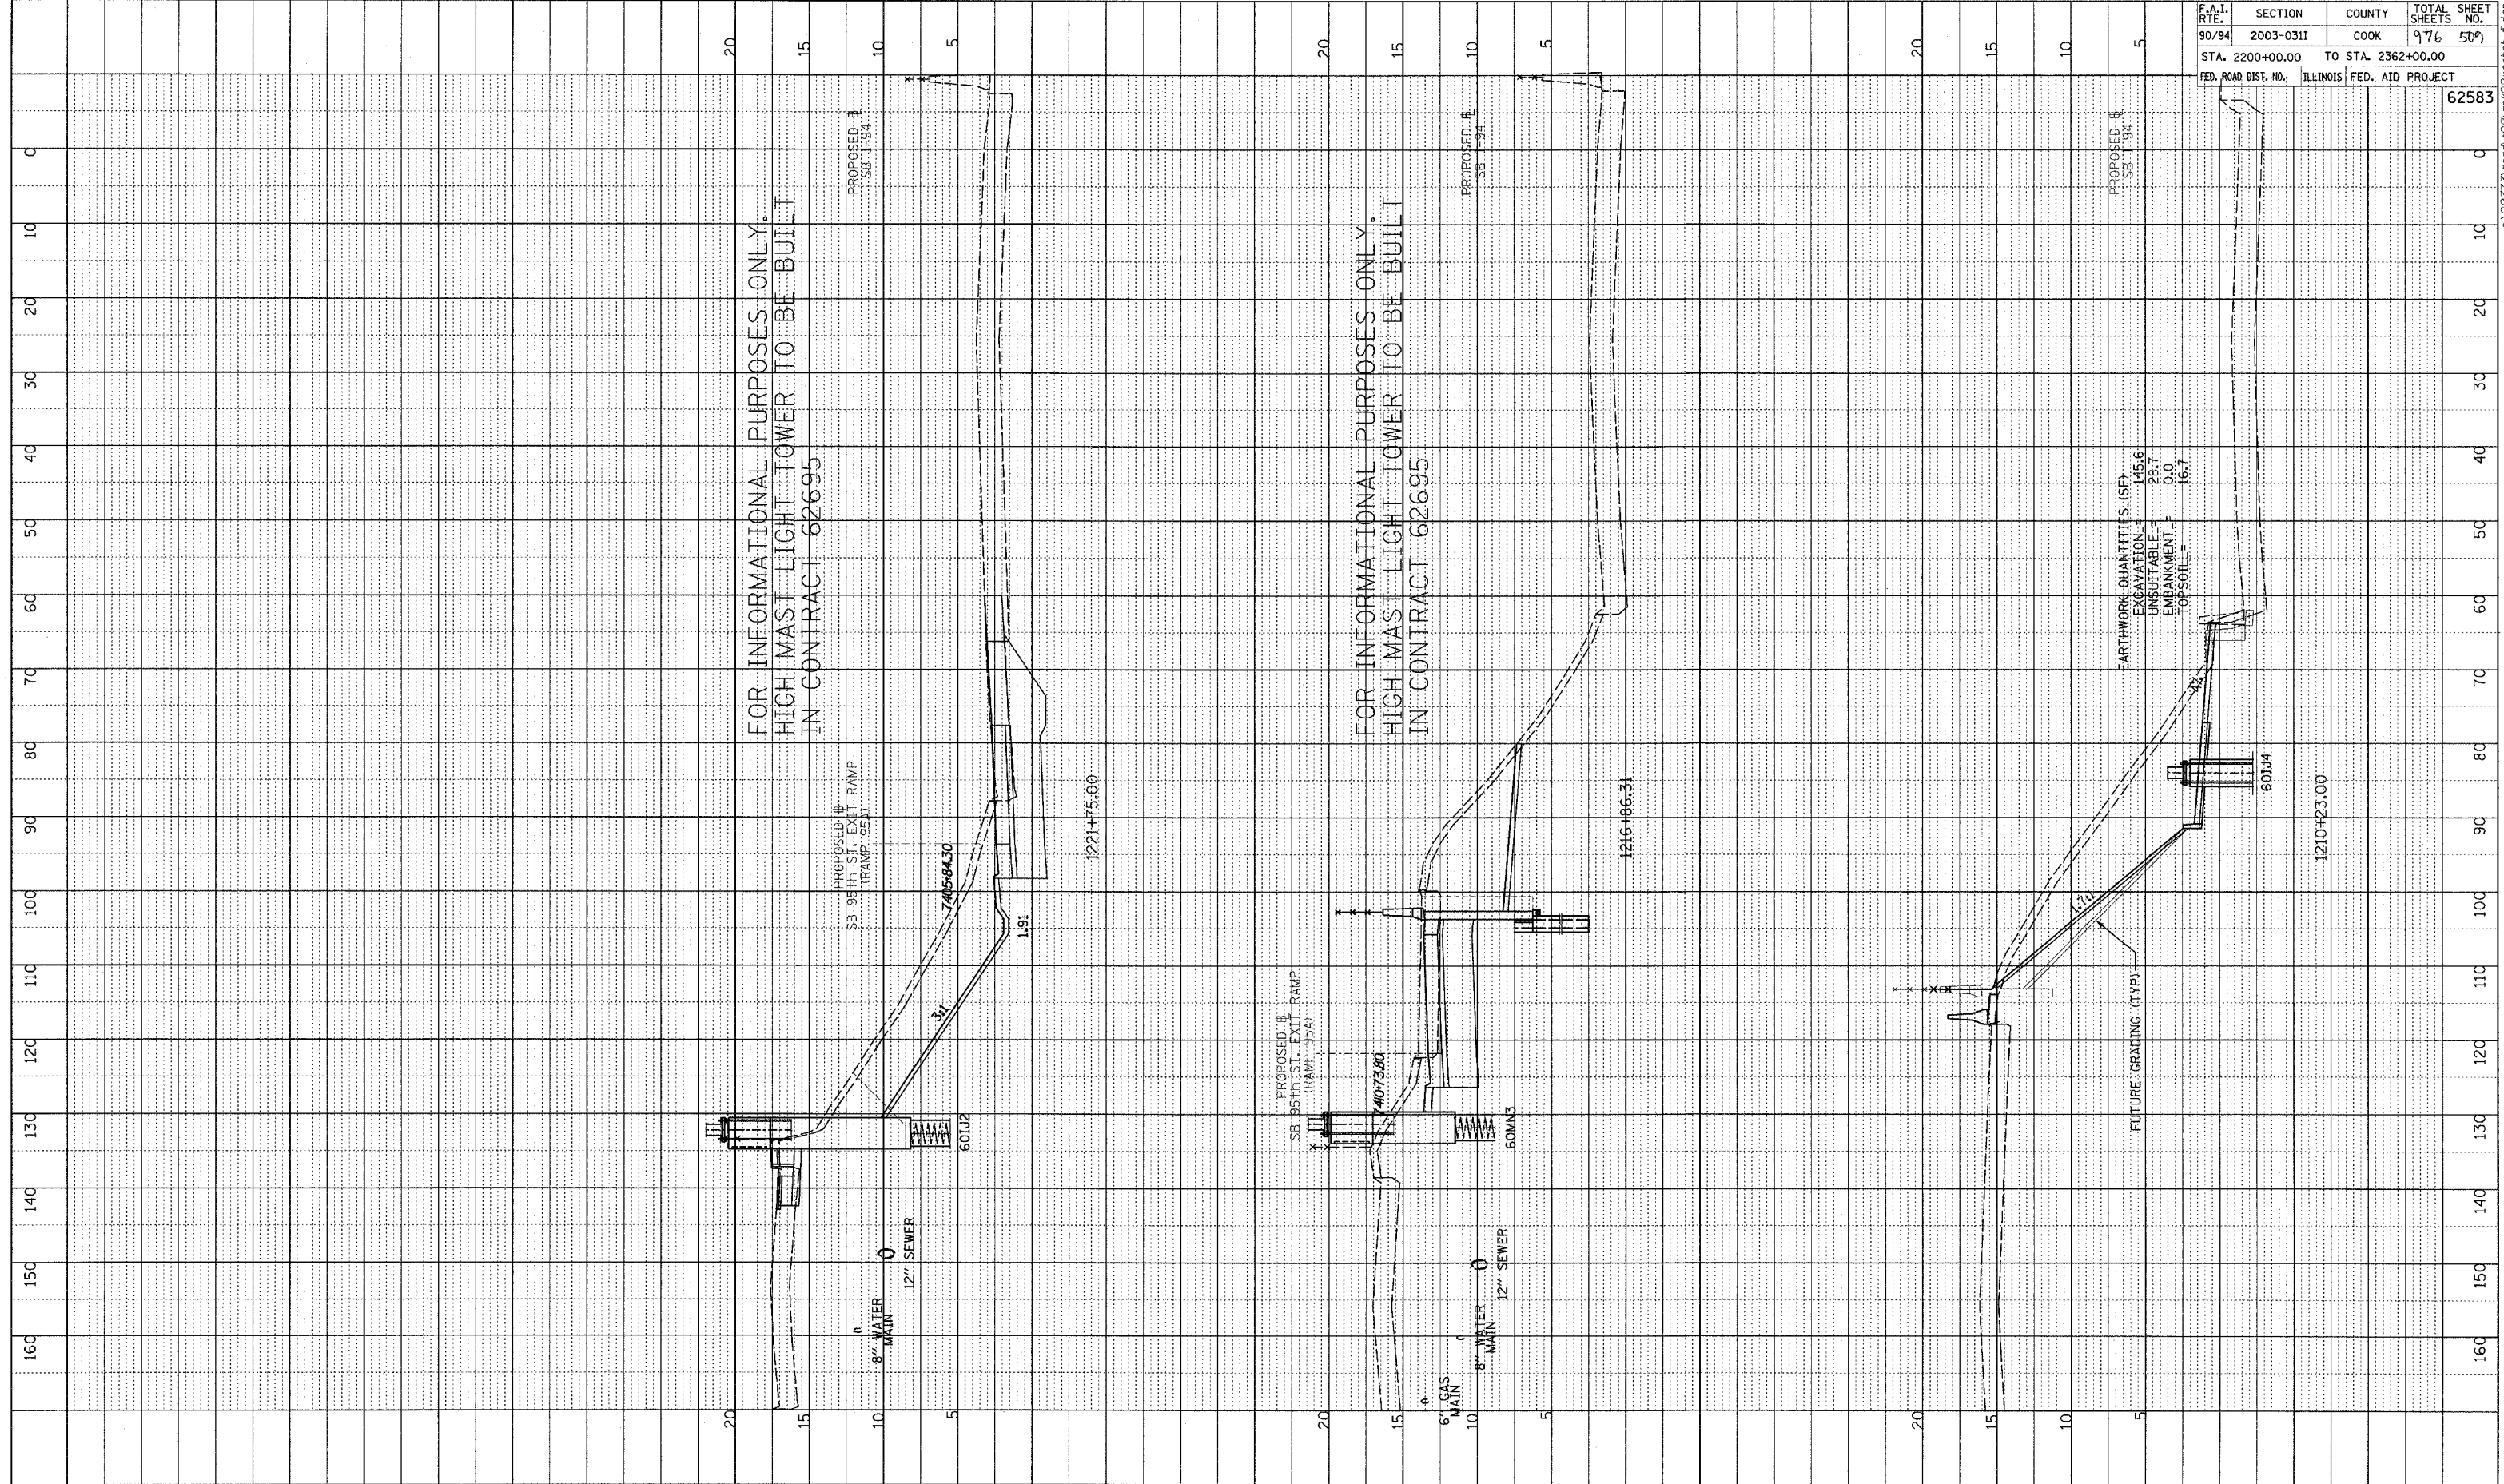

TYLIN INTERNATIONAL

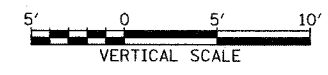

SB I-94 (DAN RYAN EXPRESSWAY)
STA. 1210+23 TO STA. 1221+75

P:\0231\3\road\02\gpk02\ss\sb_1.dgn