



PLOTTED:
 GRADES CHECKED
 STRUCTURE NOTATIONS CHECKED
 NO.

F.A.I. RTE.	SECTION	COUNTY	TOTAL SHEETS	SHEET NO.
90/94	2003-0311	COOK	976	513
STA. 2200+00.00 TO STA. 2362+00.00		ILLINOIS FED. AID PROJECT		
		62583		

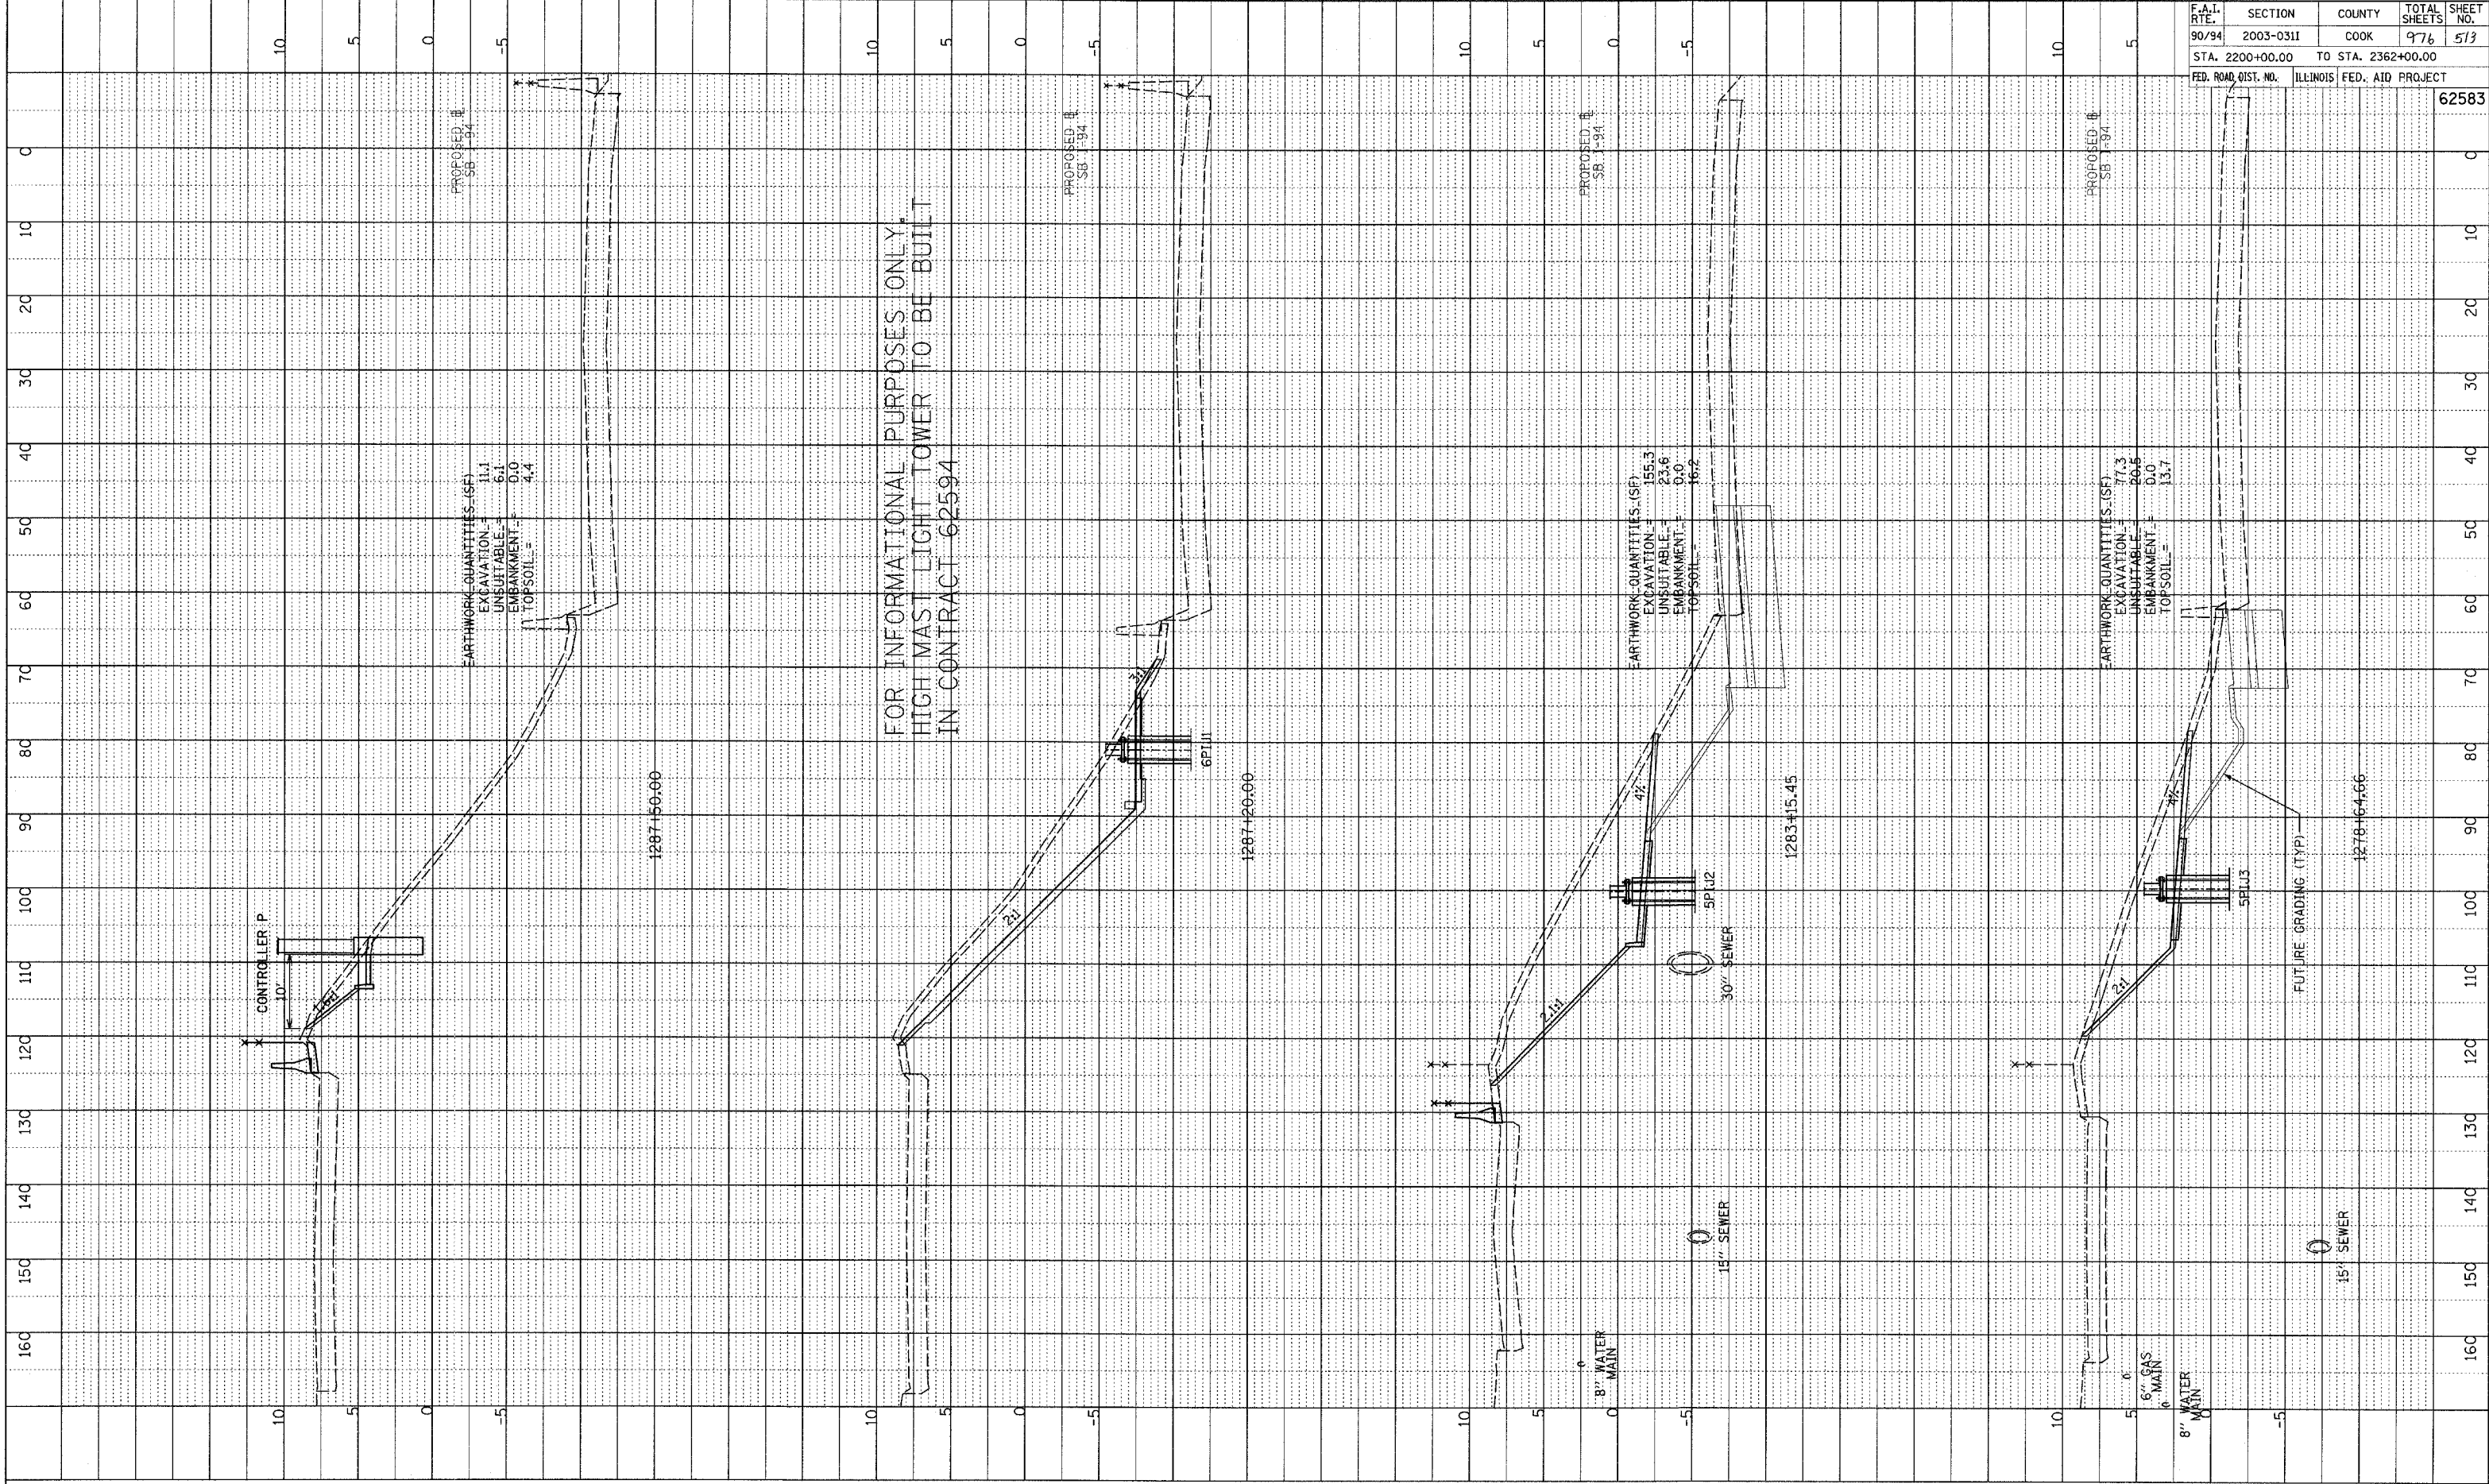

FOR INFORMATIONAL PURPOSES ONLY.
 HIGH MAST LIGHT TOWER TO BE BUILT
 IN CONTRACT 62594

TYLIN INTERNATIONAL

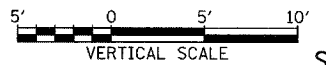

SB I-94 (DAN RYAN EXPRESSWAY)
 STA. 1278+64.66 TO STA. 1287+50