



|                     |           |                           |              |           |
|---------------------|-----------|---------------------------|--------------|-----------|
| F.A.I. RTE.         | SECTION   | COUNTY                    | TOTAL SHEETS | SHEET NO. |
| 90/94               | 2003-031I | COOK                      | 976          | 517       |
| STA. 2200+00.00     |           | TO STA. 2362+00.00        |              |           |
| FED. ROAD DIST. NO. |           | ILLINOIS FED. AID PROJECT |              |           |
|                     |           | 62583                     |              |           |

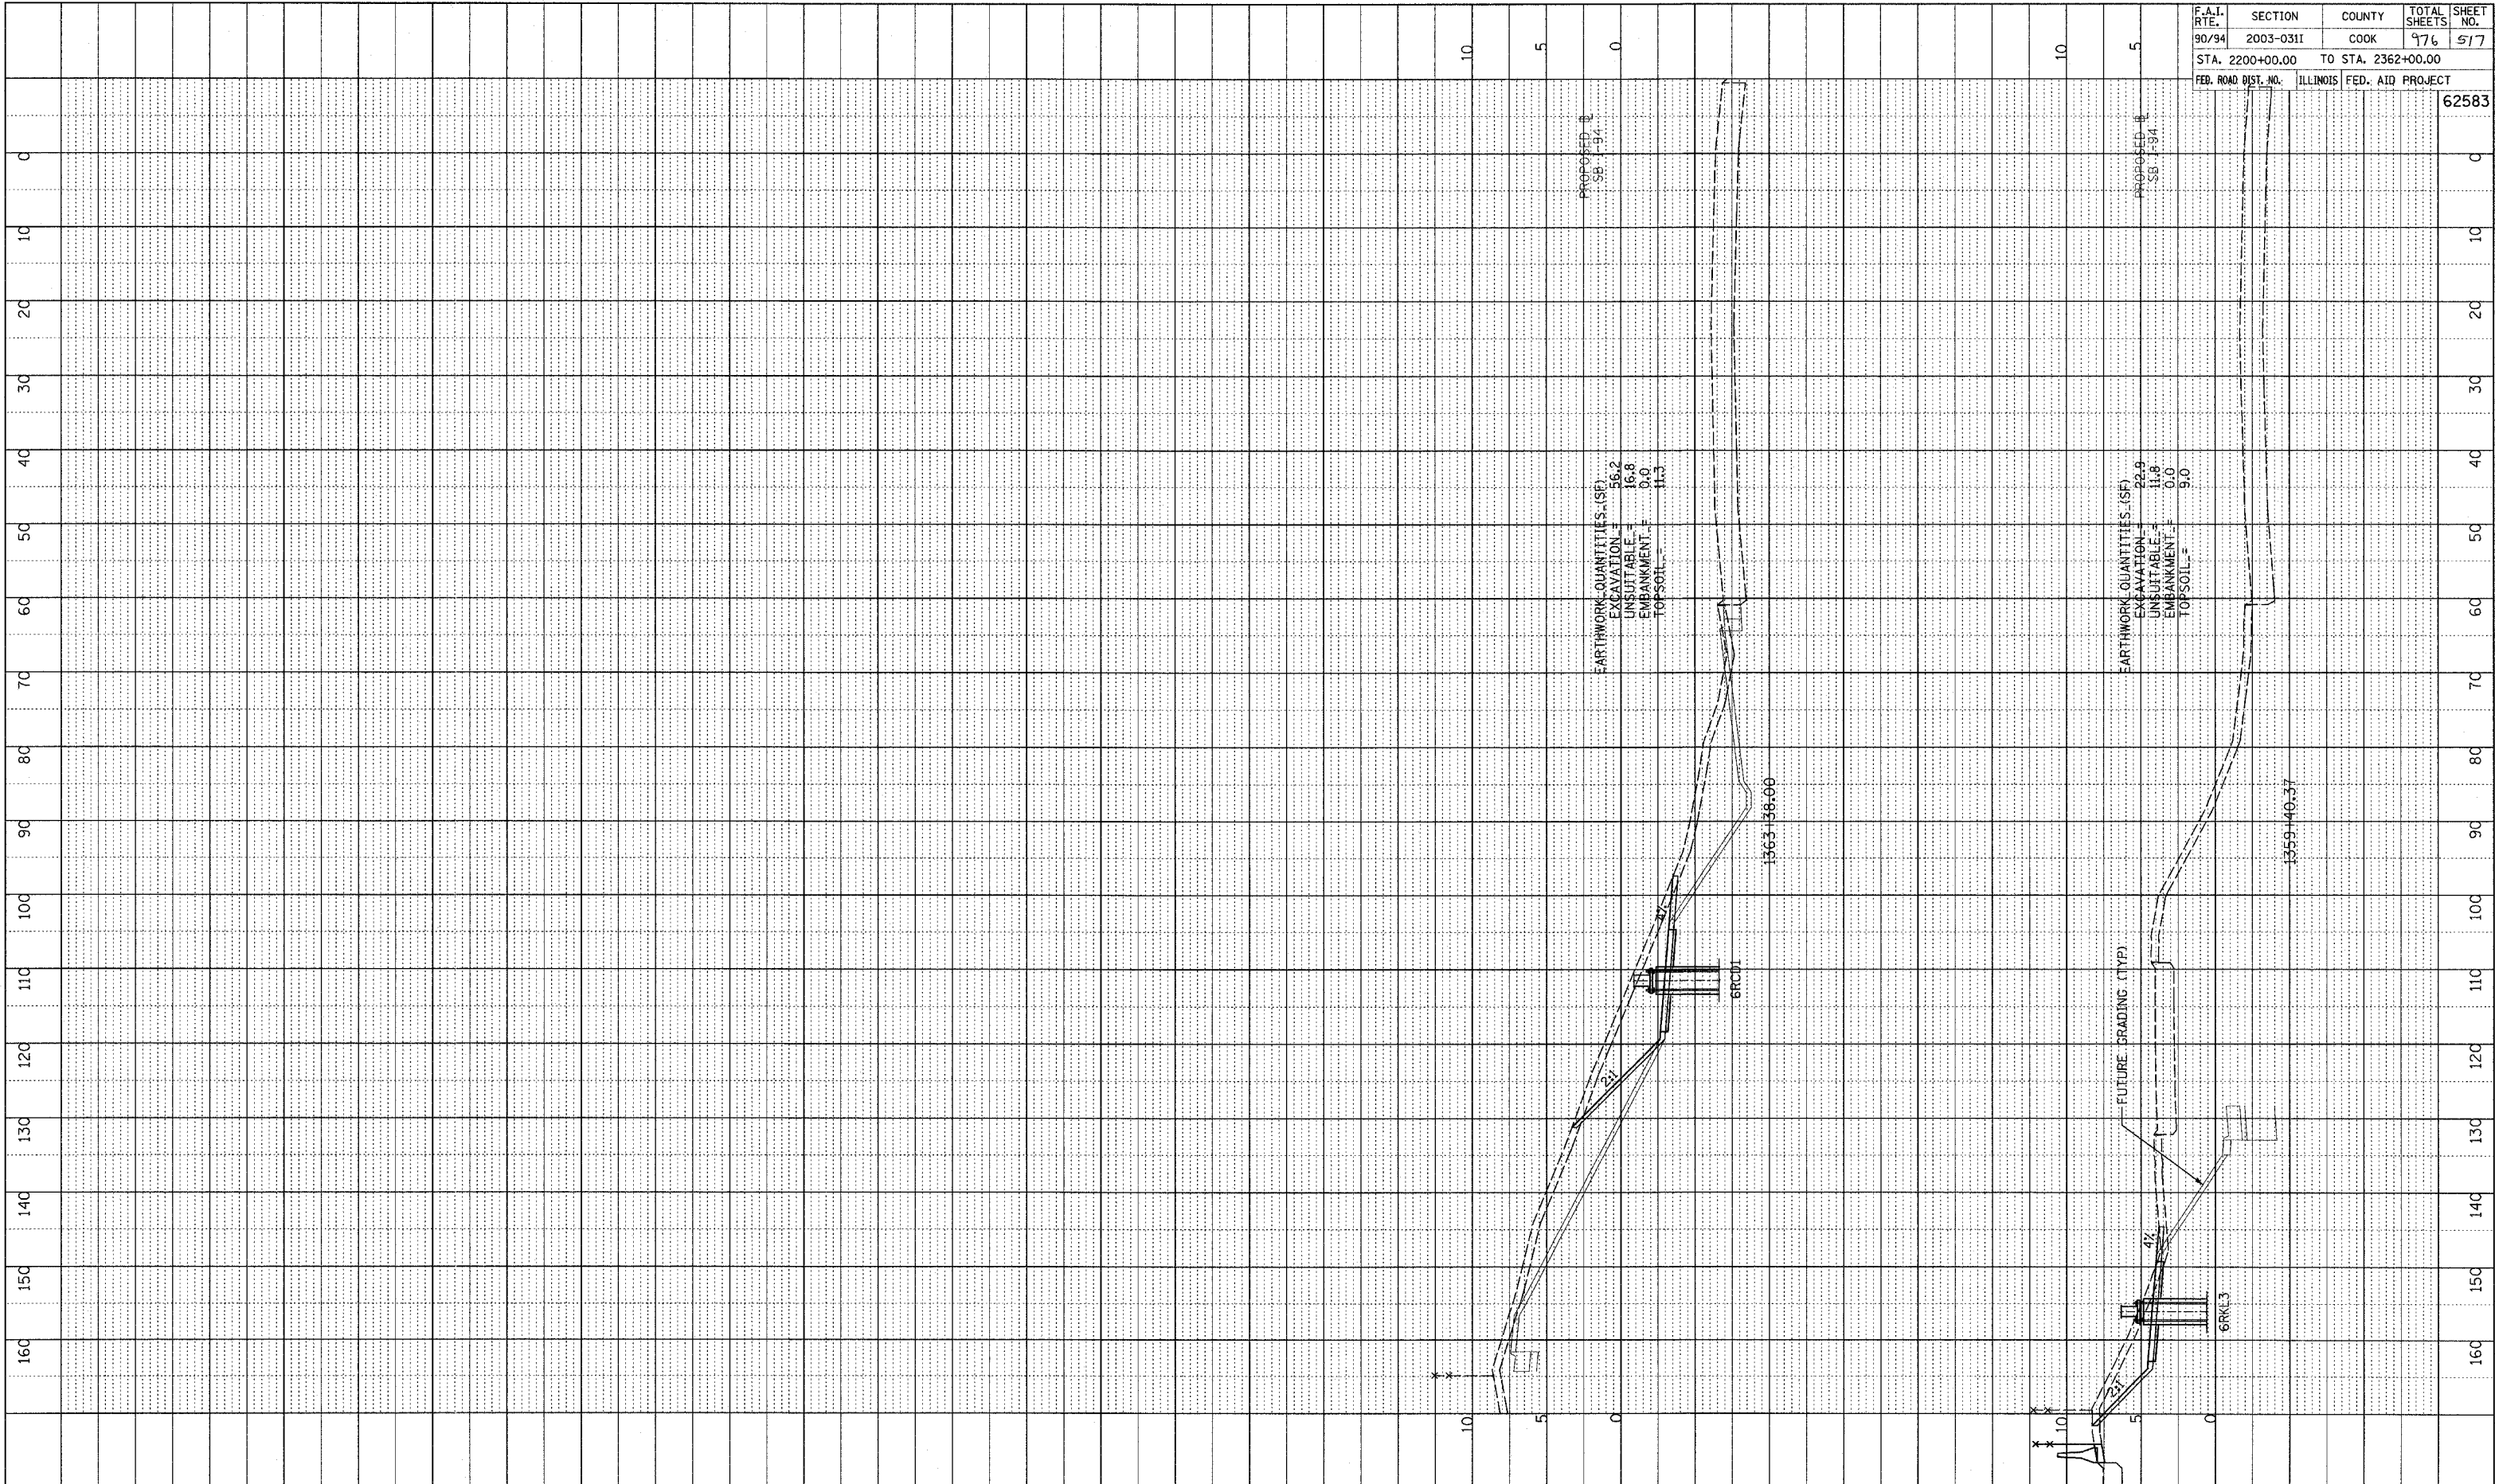

TYLIN INTERNATIONAL

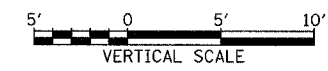

SB I-94 (DAN RYAN EXPRESSWAY)  
STA. 1359+40.37 TO STA. 1363+38

PLOTTED  
CHECKED  
NO. \_\_\_\_\_  
STRUCTURE NOTATIONS CHRD

PA02373road\002\gk\02\ss\ssd\_f.dgn