

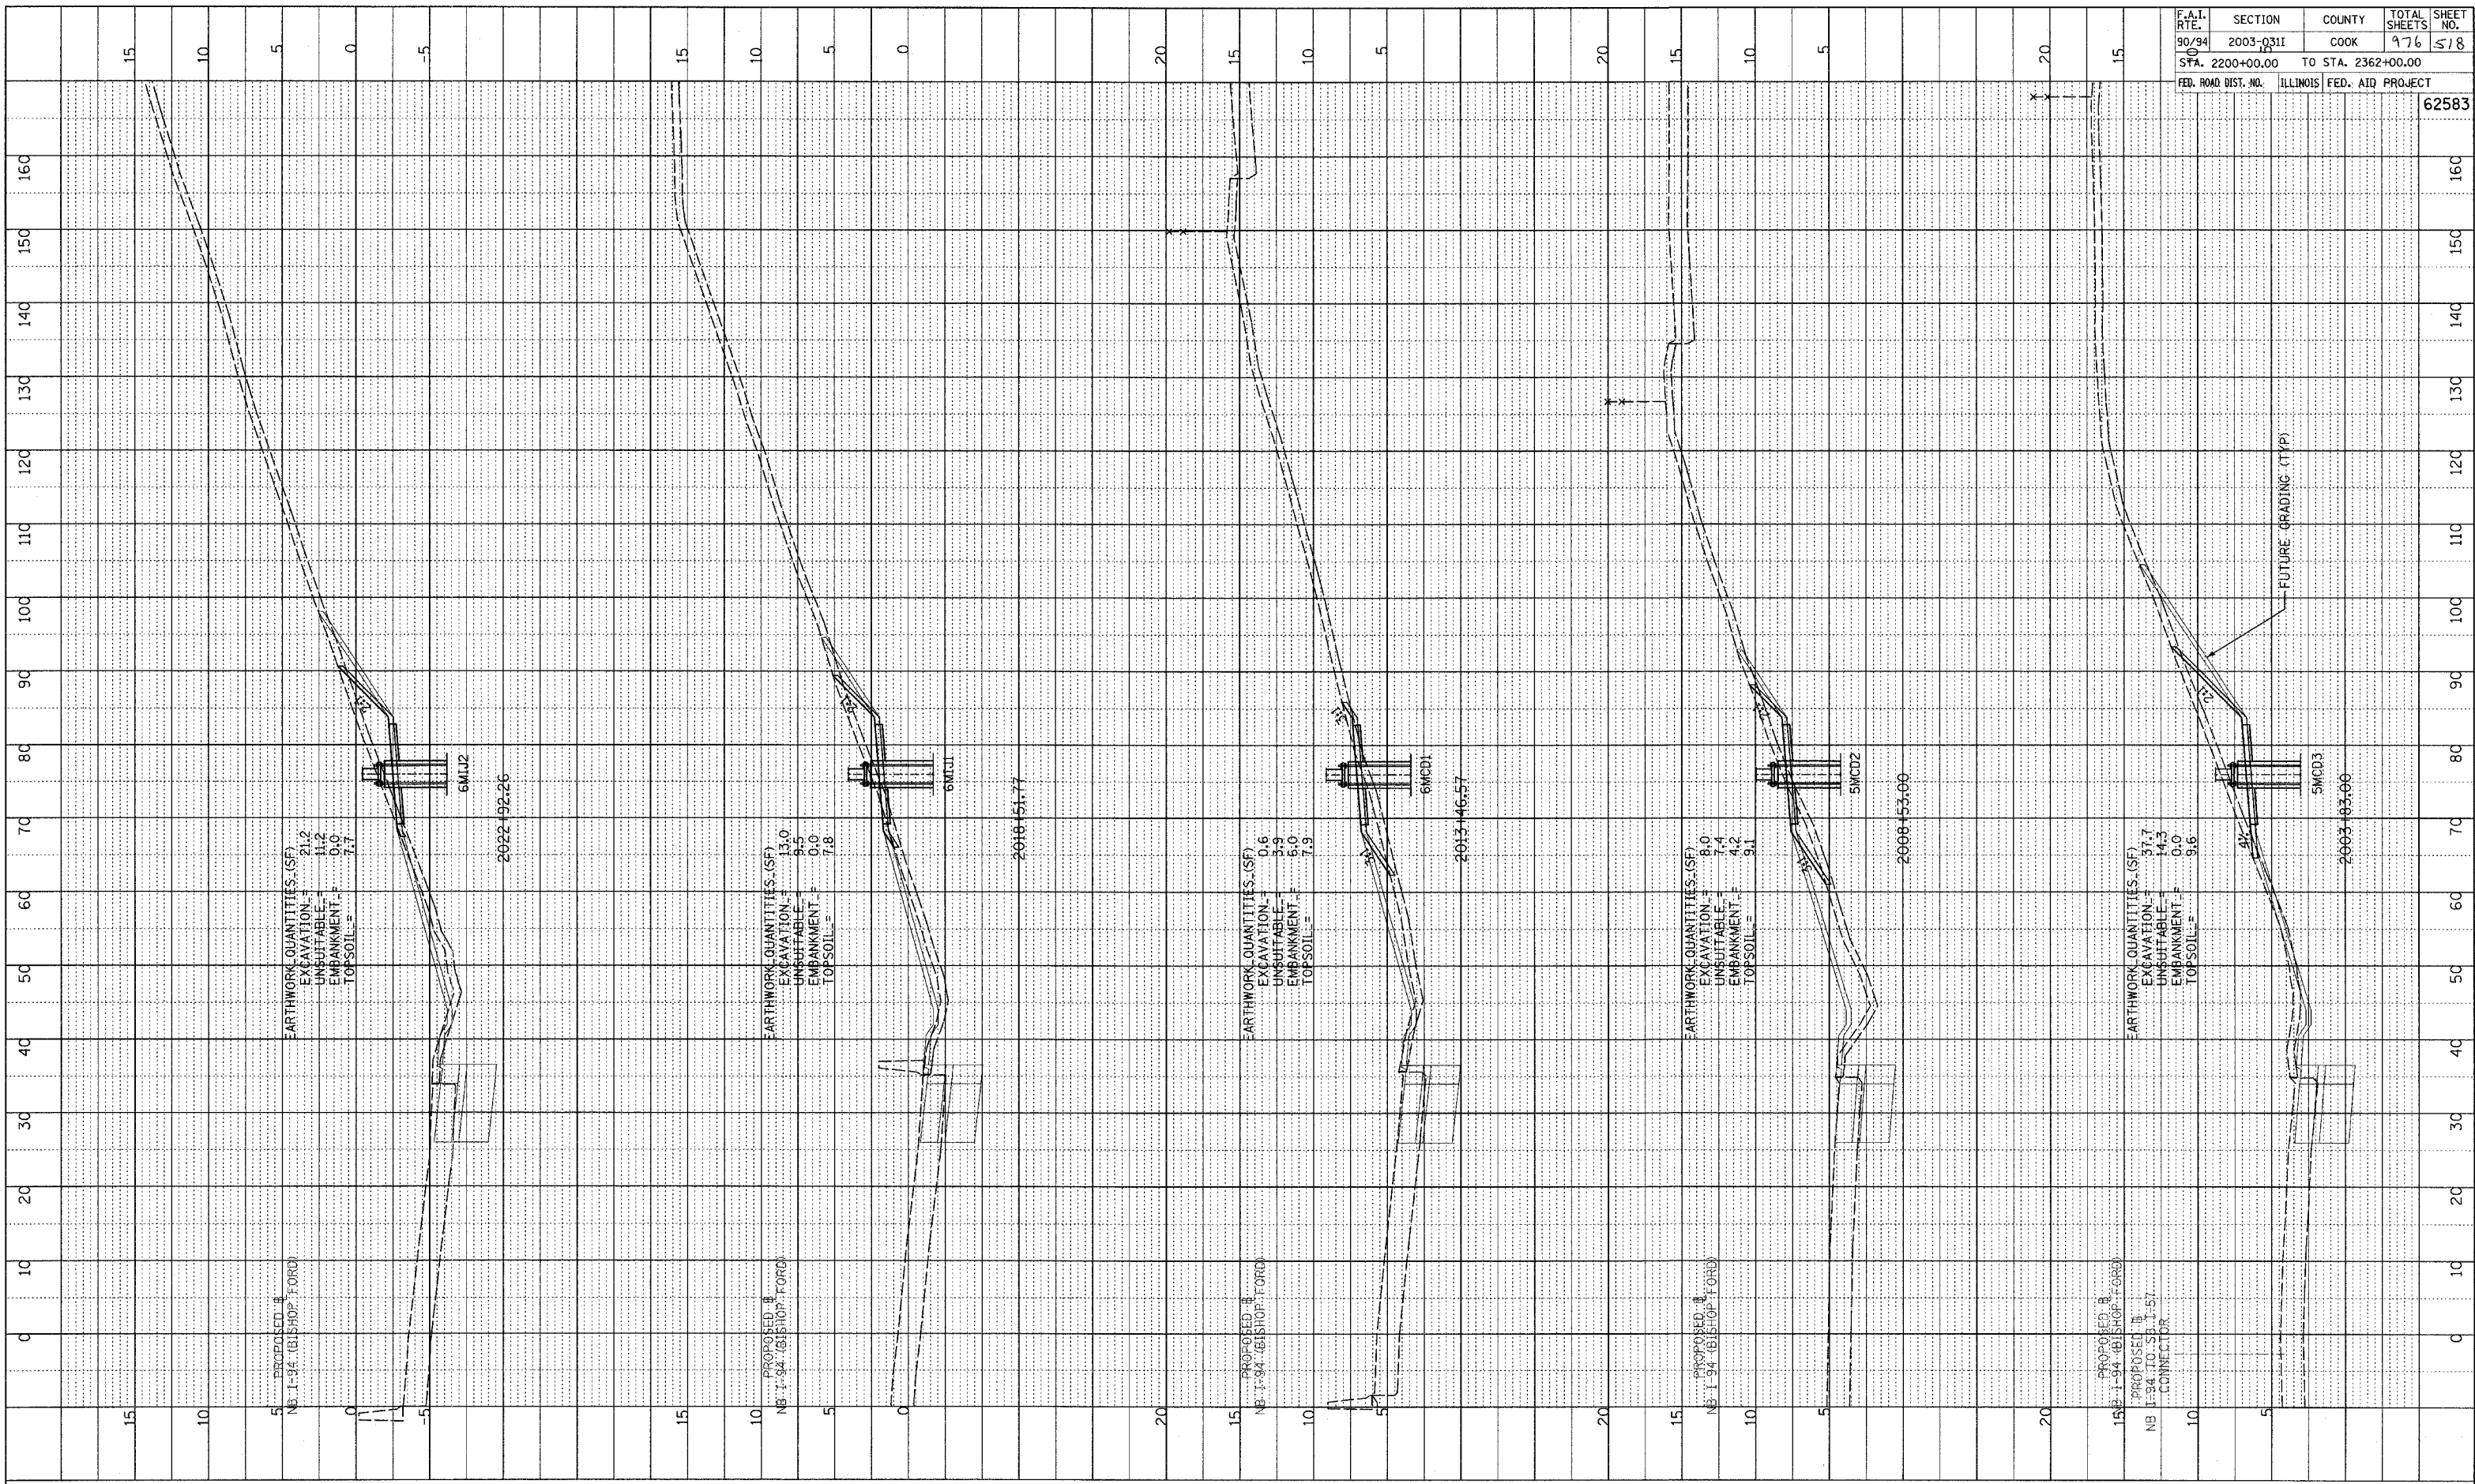


PLOTTED AND CHECKED  
 NO. DATE  
 STRUCTURE IDENTIFICATION  
 NO. DATE

F.A.I. RTE.	SECTION	COUNTY	TOTAL SHEETS	SHEET NO.
90/94	2003-031I	COOK	976	518
STA. 2200+00.00 TO STA. 2362+00.00		FED. ROAD DIST. NO. ILLINOIS FED. AID PROJECT		
				62583

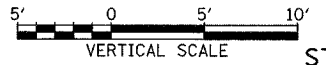

TYLIN INTERNATIONAL

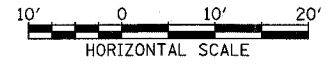

NB I-94 (BISHOP FORD FREEWAY)  
 STA. 2003+83 TO STA. 2022+92.26