

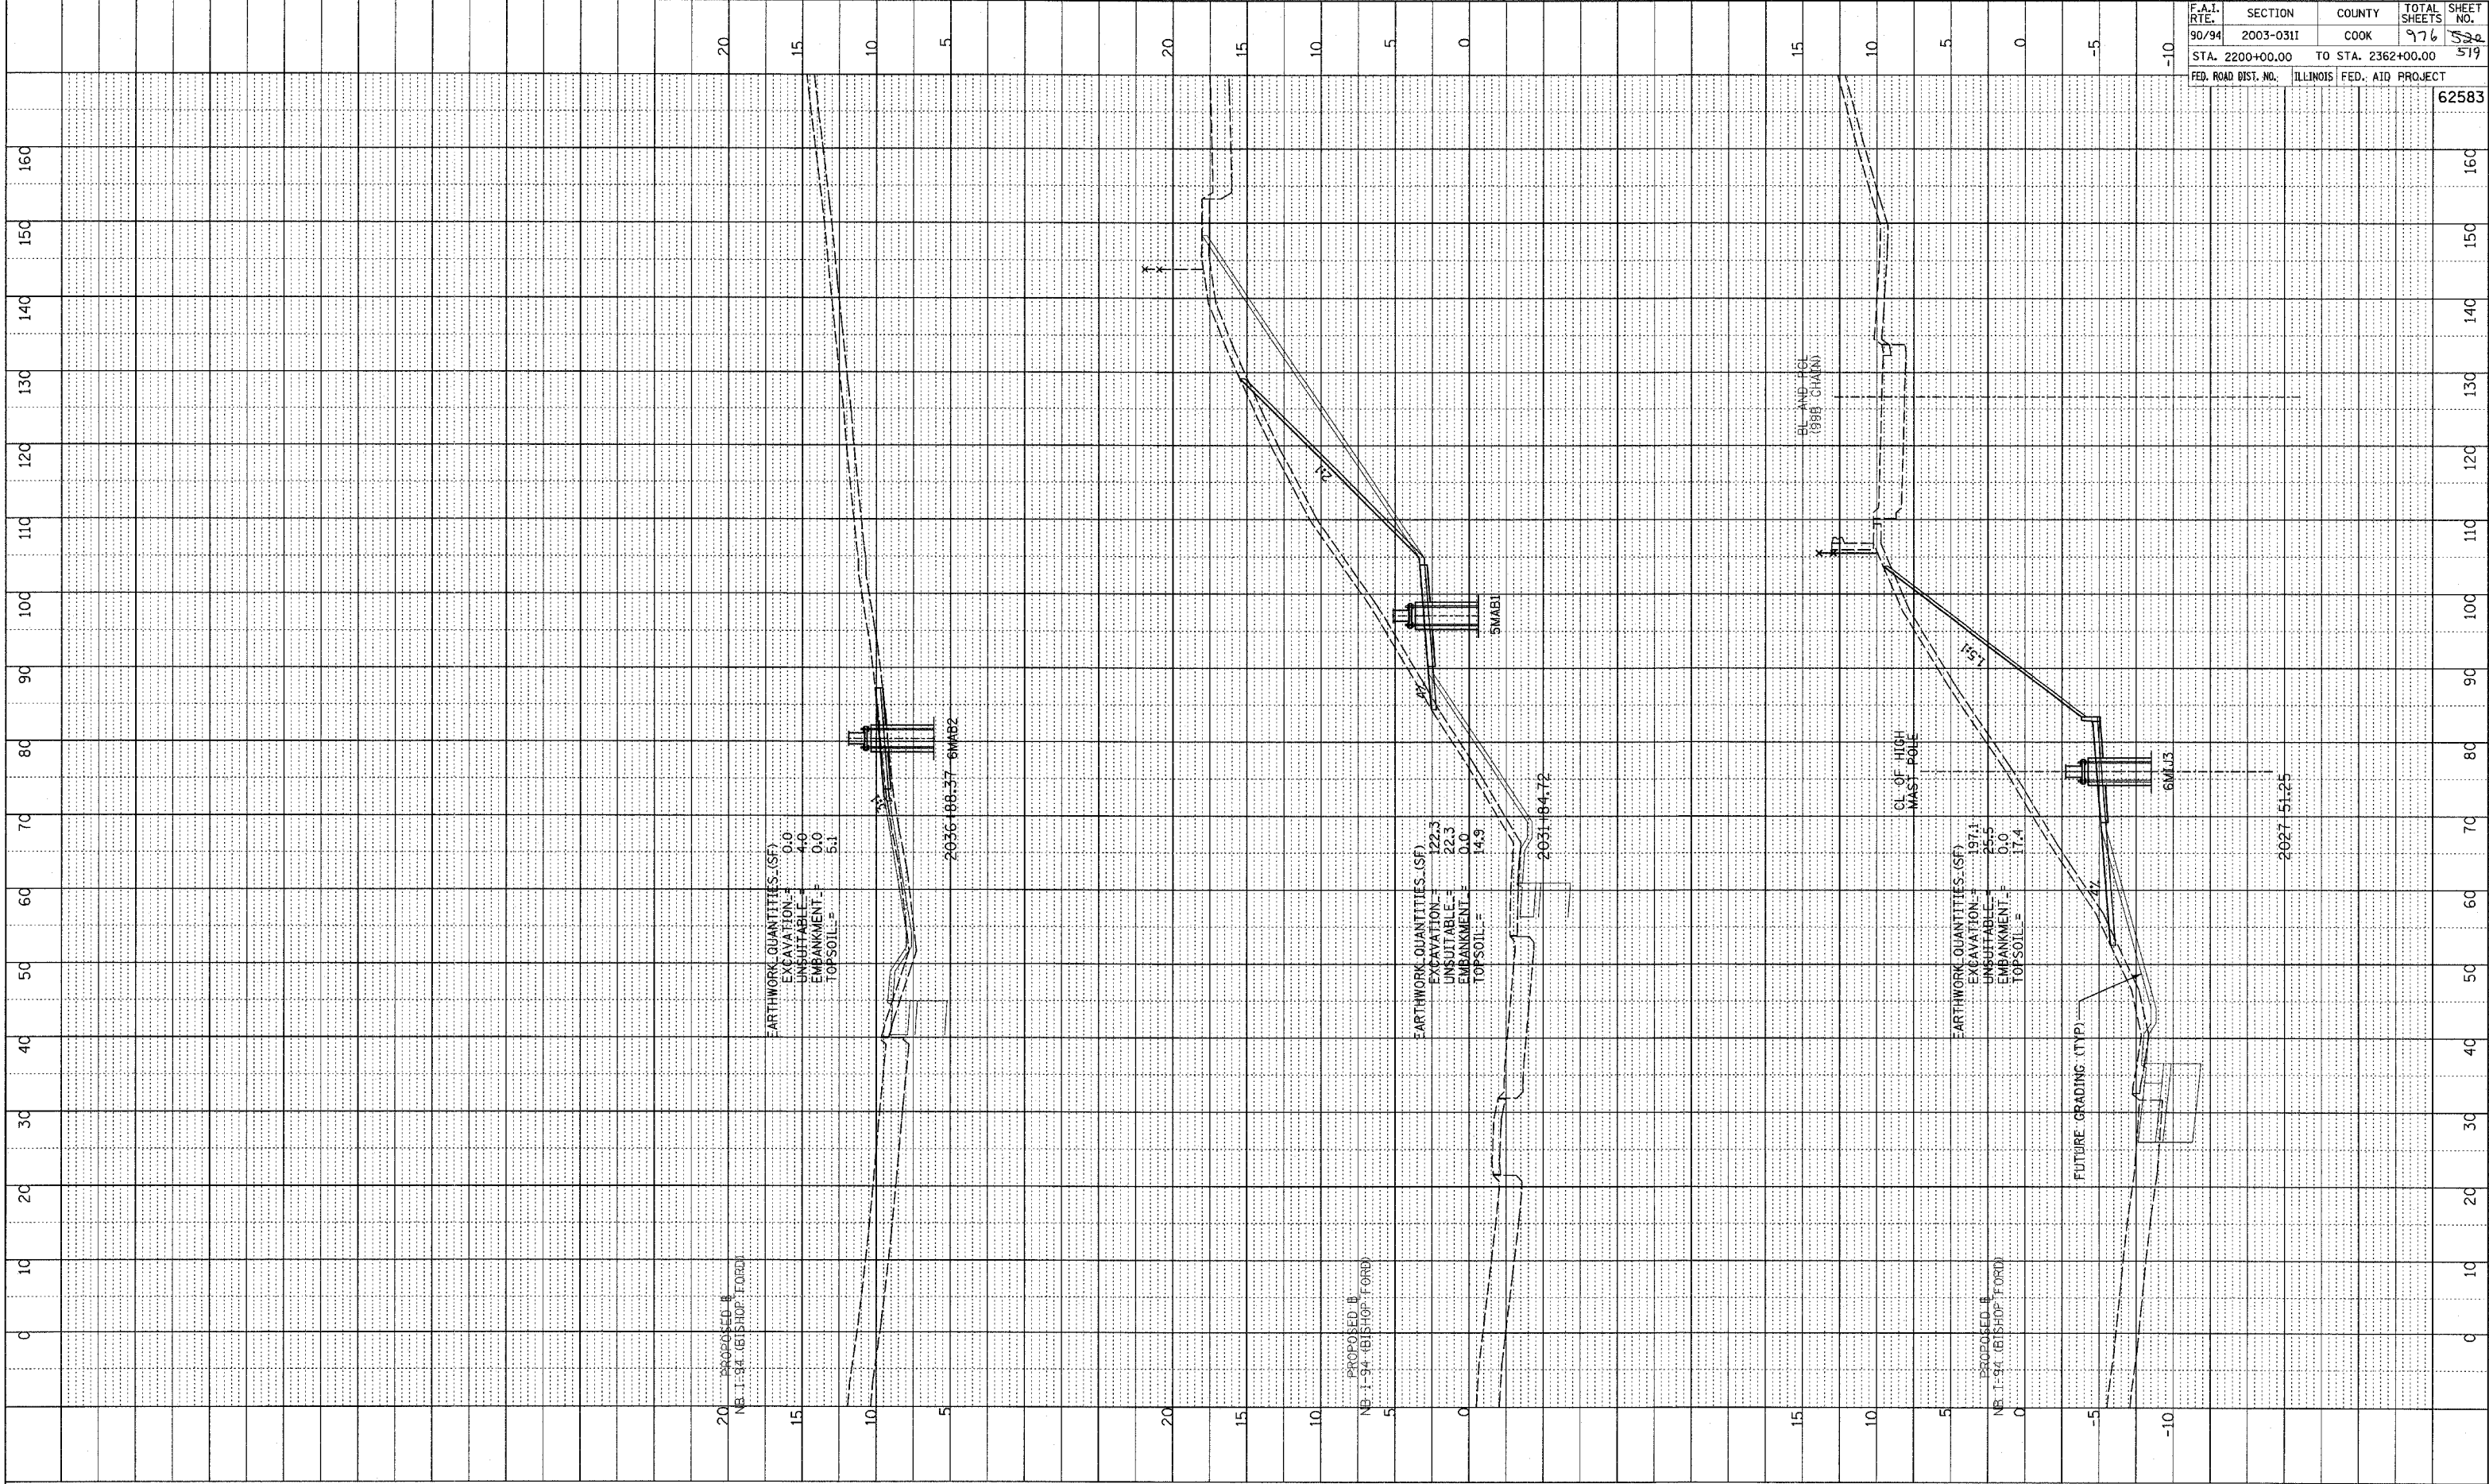


PLOTTED, CHECKED  
 DATE: 08/20/03  
 NO. \_\_\_\_\_  
 STRUCTURE NOTATION: CHRD

| F.A.I. RTE.                        | SECTION   | COUNTY           | TOTAL SHEETS | SHEET NO. |
|------------------------------------|-----------|------------------|--------------|-----------|
| 90/94                              | 2003-0311 | COOK             | 976          | 522       |
| STA. 2200+00.00 TO STA. 2362+00.00 |           |                  |              |           |
| FED. ROAD DIST. NO.                | ILLINOIS  | FED. AID PROJECT | 62583        |           |

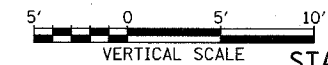

TYLIN INTERNATIONAL

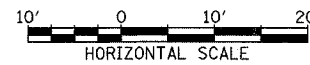

NB I-94 (BISHOP FORD FREEWAY)  
 STA. 2027+51.25 TO STA. 2036+88.37

P:\02\31\road\02\gnk02\ssmb1ord\_1.dgn