



PROFILE
 GRADES CHECKED
 ELEV. NOTED
 STRUCTURE NOTATIONS OK'D
 NO.

F.A.I. RTE. 90/94	SECTION 2003-031I	COUNTY COOK	TOTAL SHEETS 976	SHEET NO. 520
STA. 2200+00.00		TO STA. 2362+00.00		
FED. ROAD DIST. NO.	ILLINOIS	FED. AID PROJECT	62583	

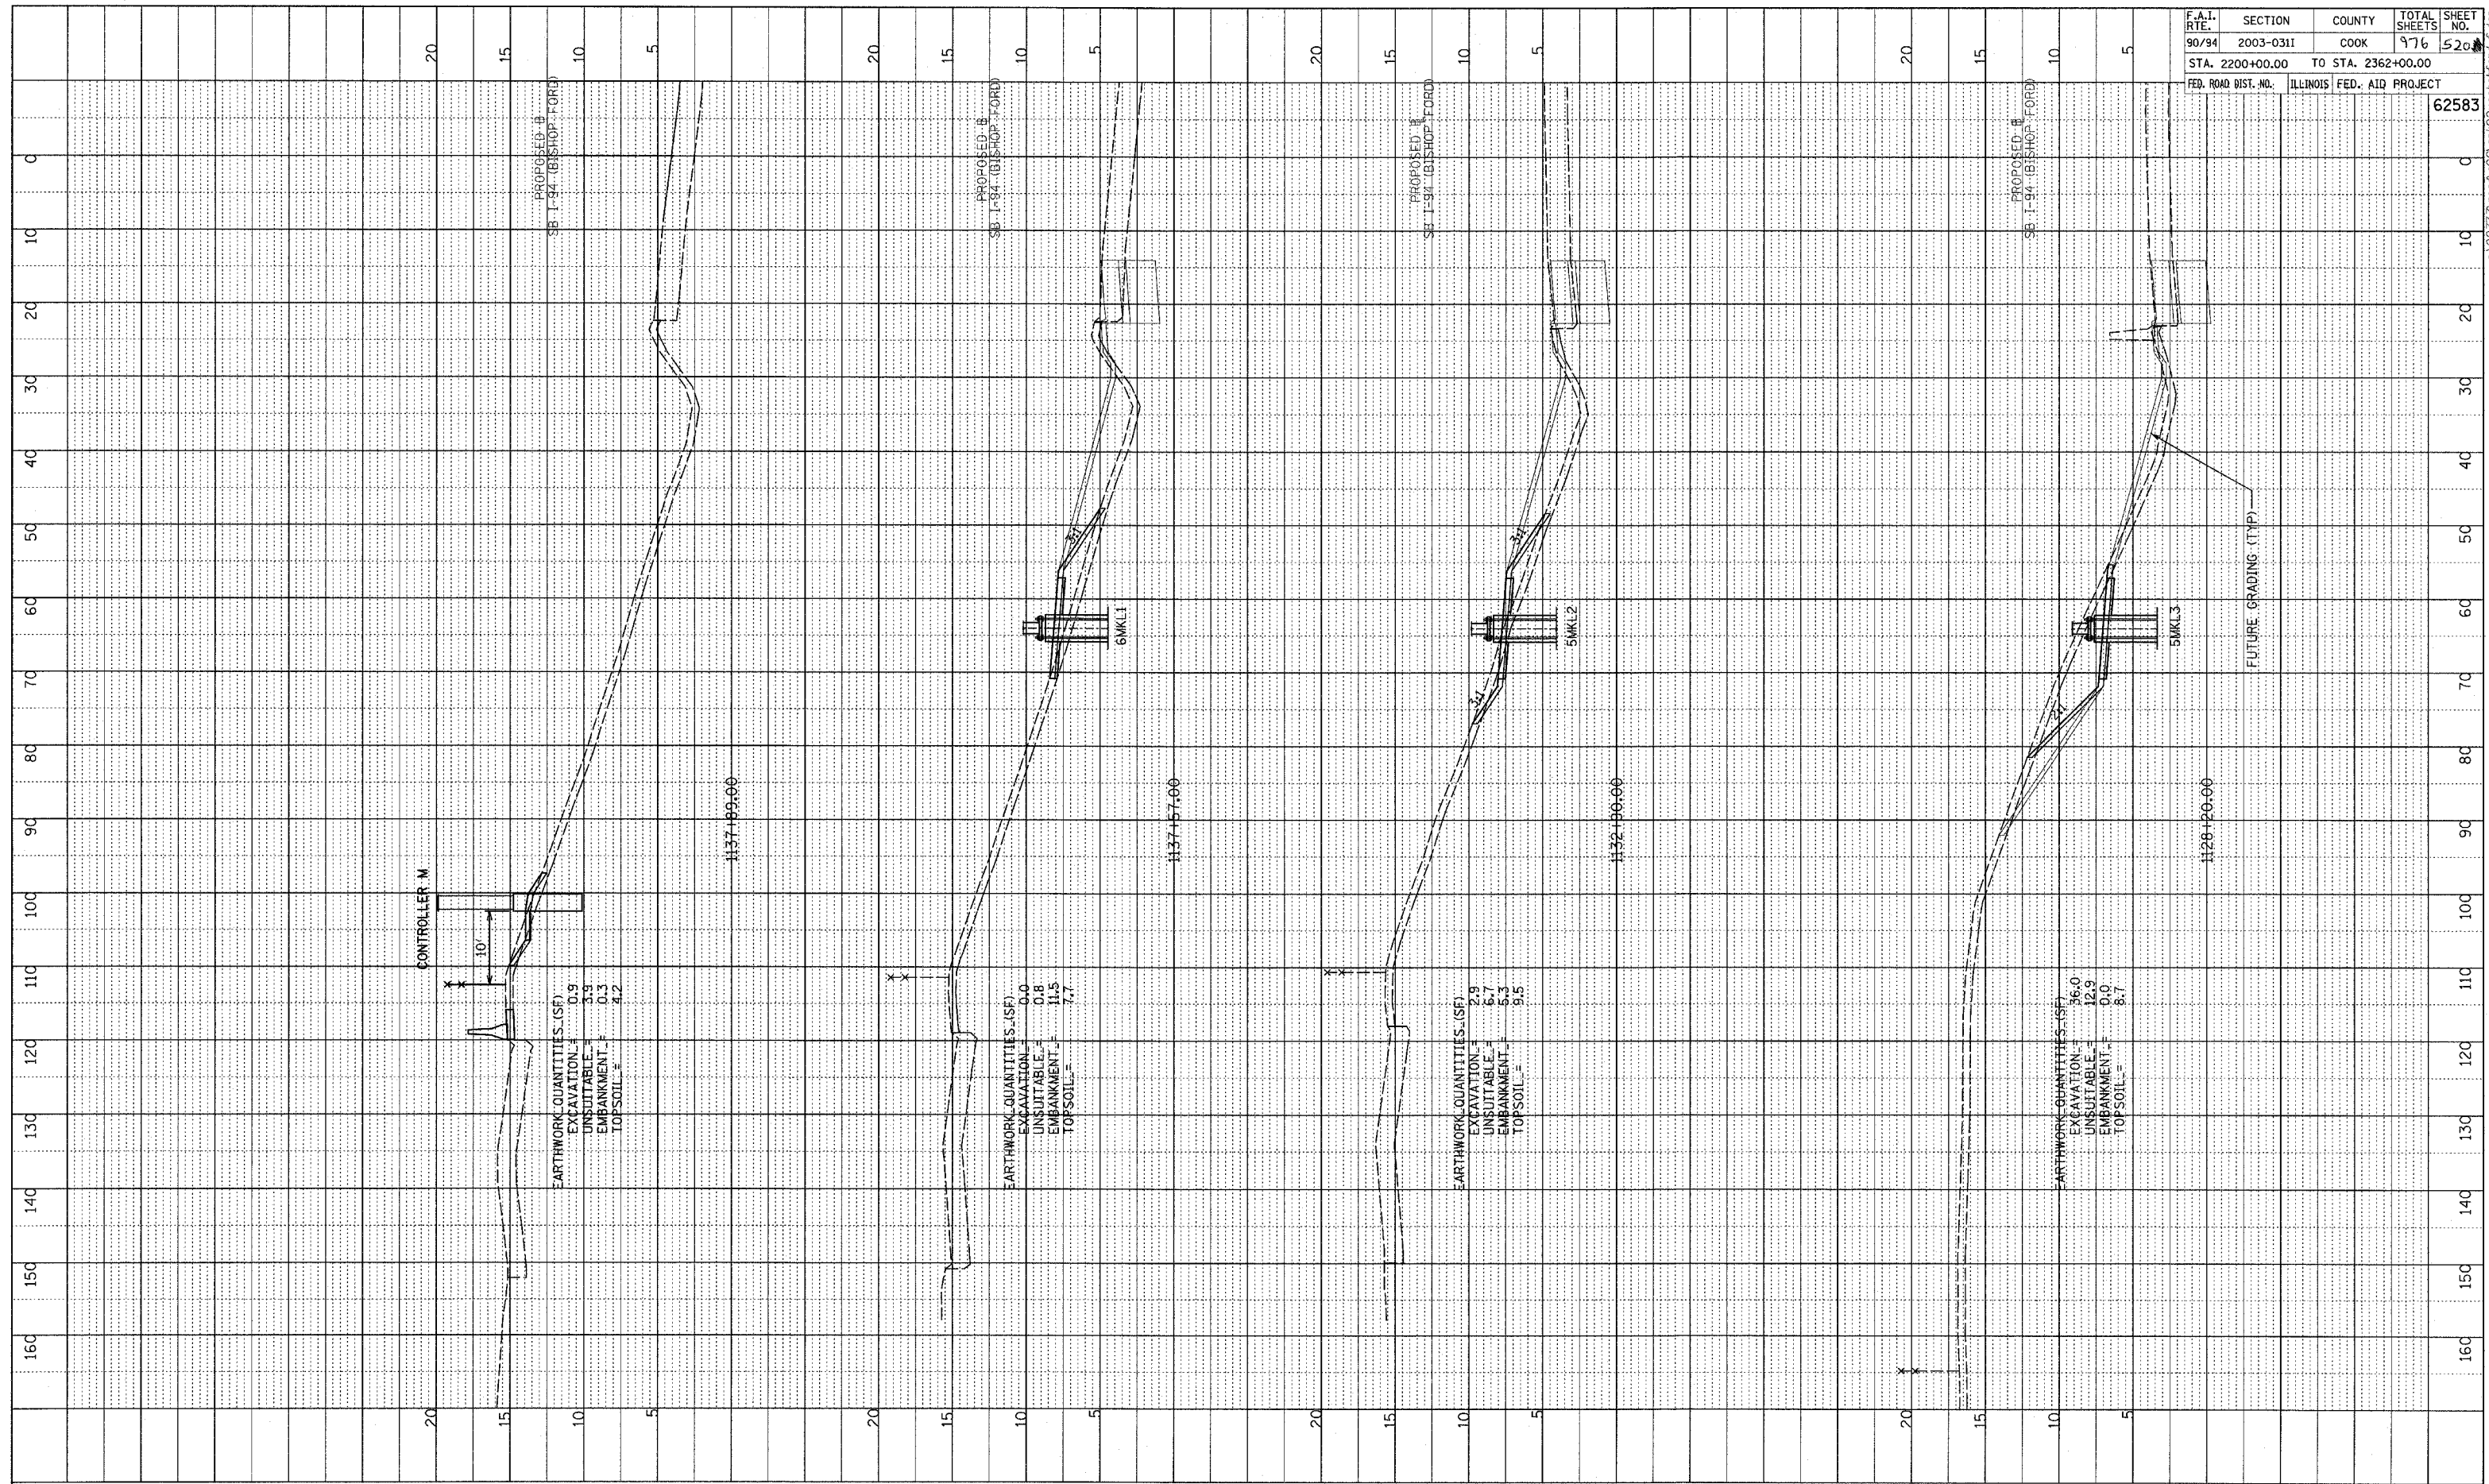

TYLIN INTERNATIONAL

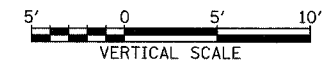

SB I-94 (BISHOP FORD FREEWAY)
STA. 1128+20 TO STA. 1137+89

P:\0231\3road\02\gpk02\sb94\Ford.F.dgn