


PLOTTED
 GRADES CHECKED
 STRUCTURE NOTATION OK'D
 NO.

F.A.I. RTE.	SECTION	COUNTY	TOTAL SHEETS	SHEET NO.
90/94	2003-0311	COOK	976	522
STA. 2200+00.00 TO STA. 2362+00.00		ILLINOIS FED. AID PROJECT		
FED. ROAD DIST. NO.		62583		

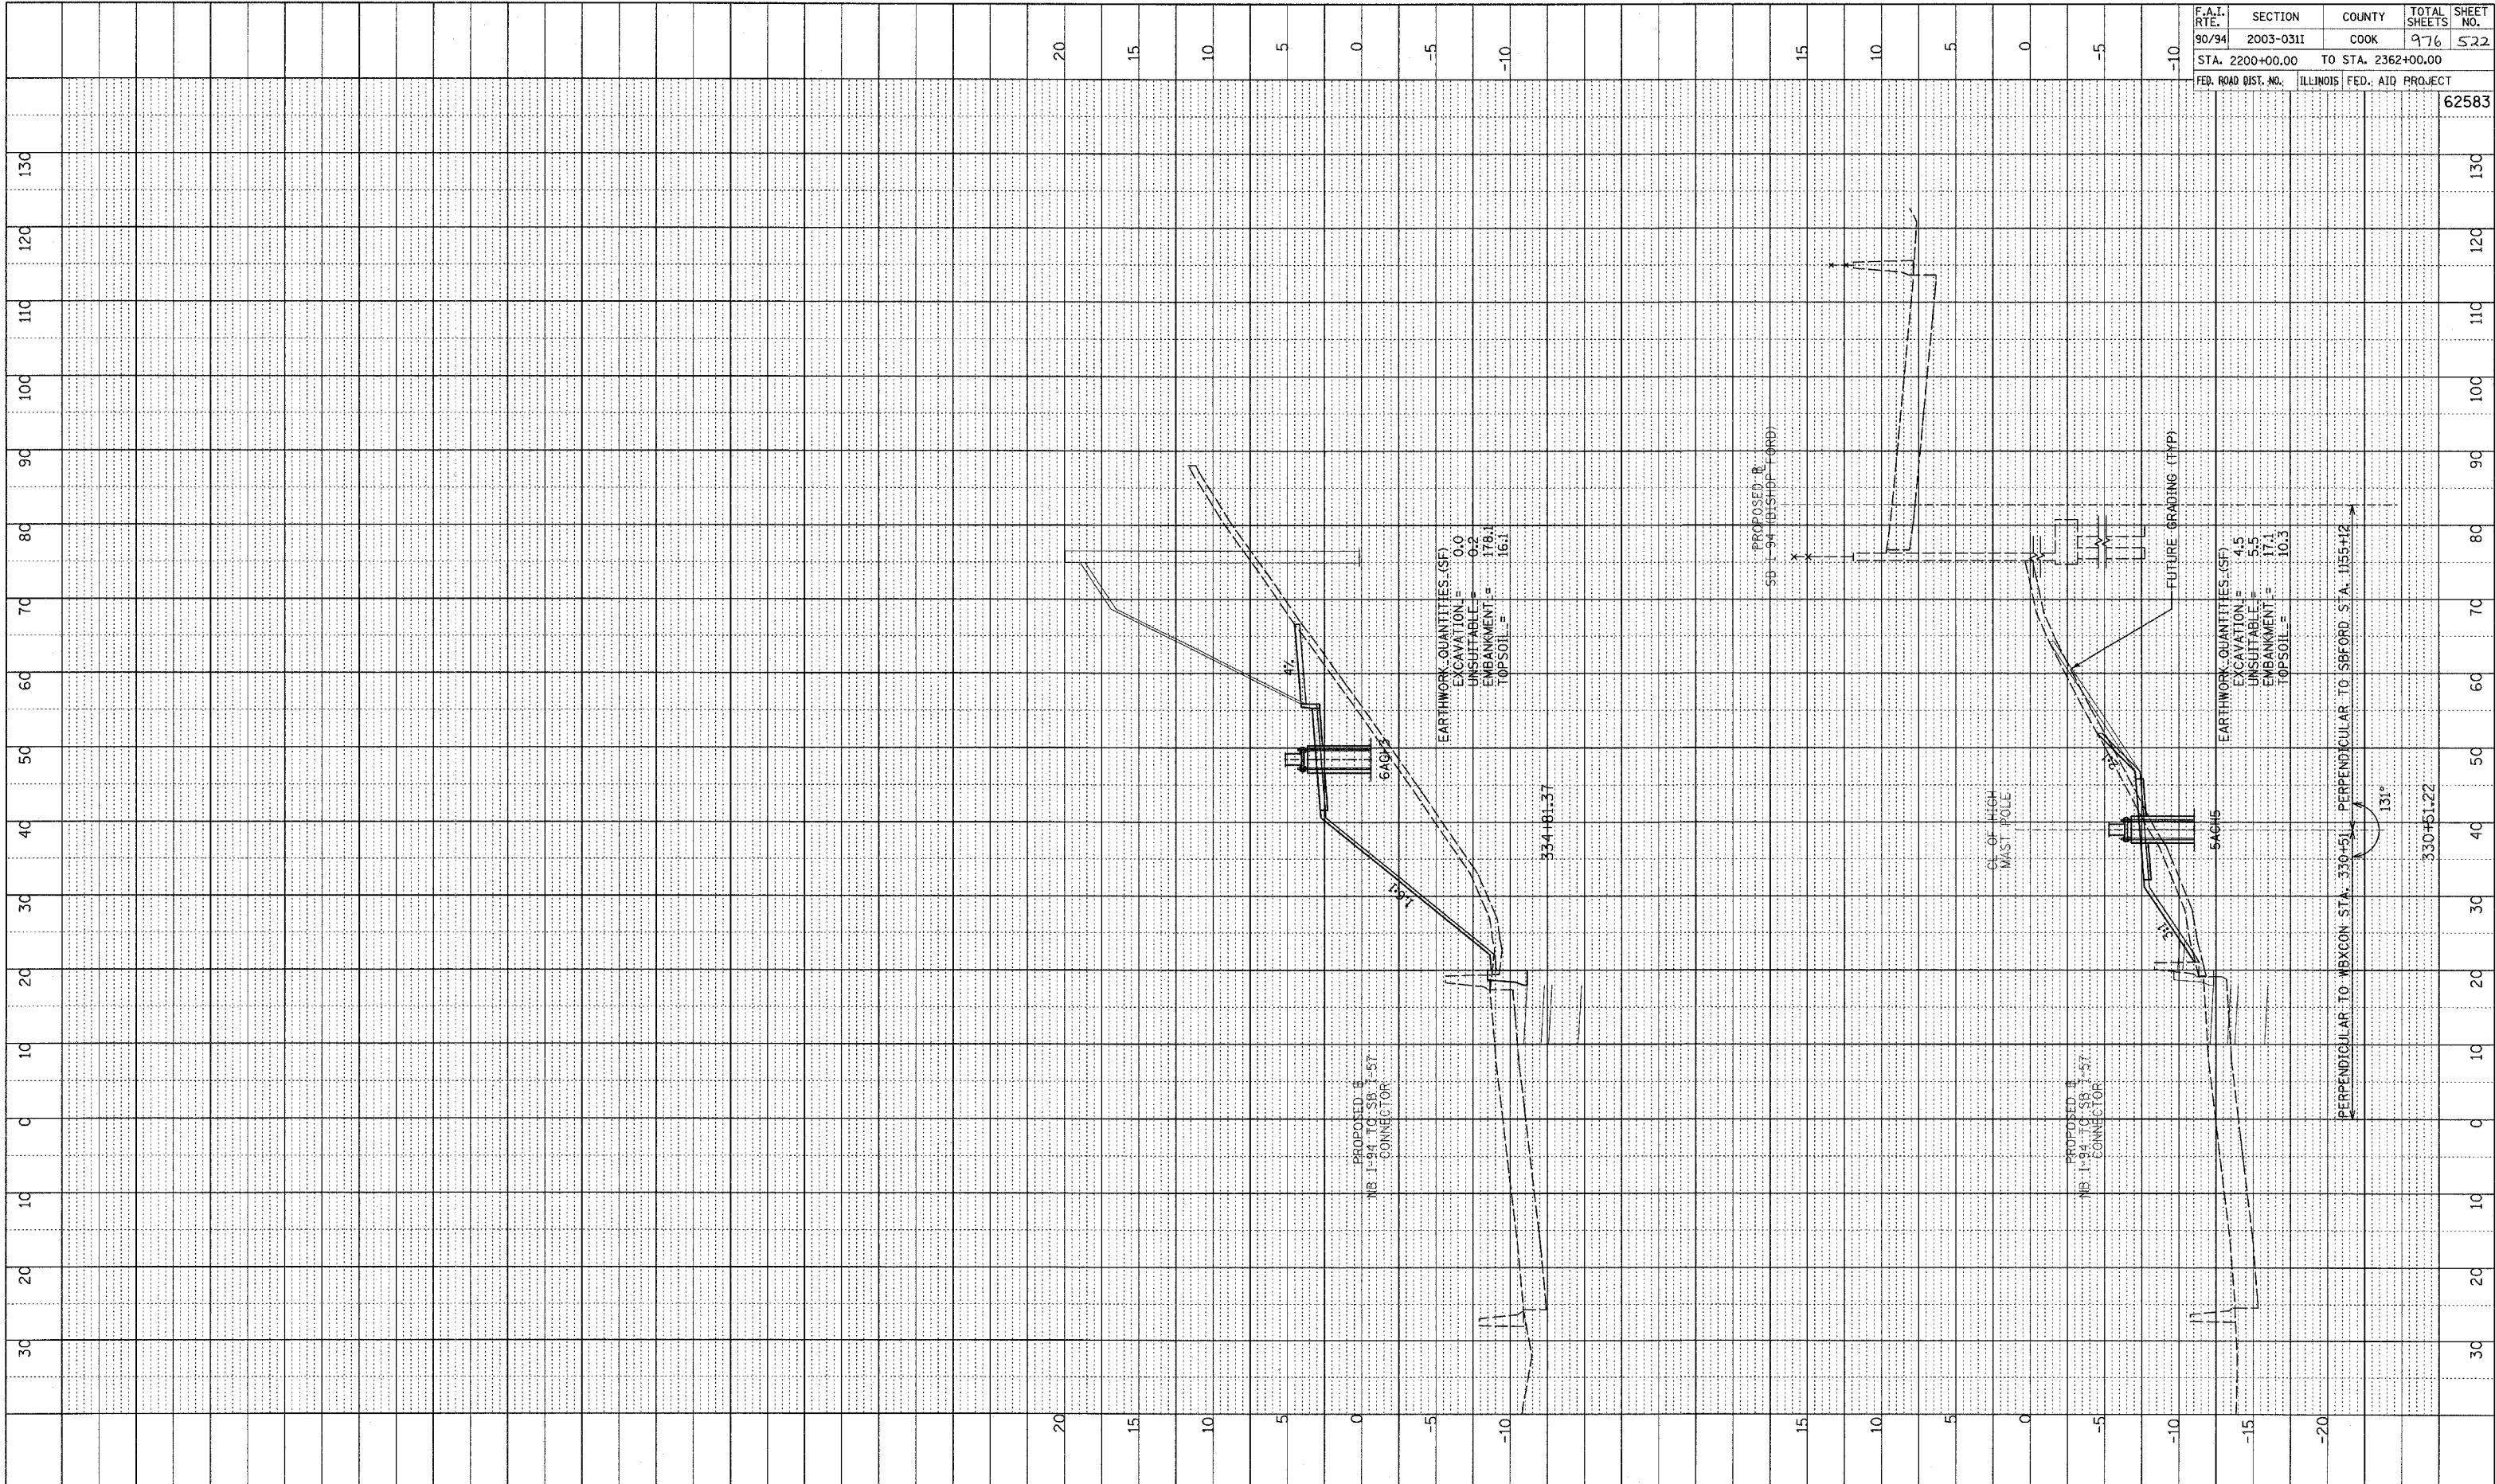

TYLIN INTERNATIONAL



NB I-94 TO SB I-57 CONNECTOR
STA. 330+51.22 TO STA. 334+81.37

03-02-37 3: road\02\gk02\kss\m\bx_f.dgn