


F.A.I. RT.:	SECTION	COUNTY	TOTAL SHEETS	SHEET NO.
94/90	2003-0311	COOK	976	554
62583				
FED. ROAD DIST. NO.	ILLINOIS FED. AID PROJECT			

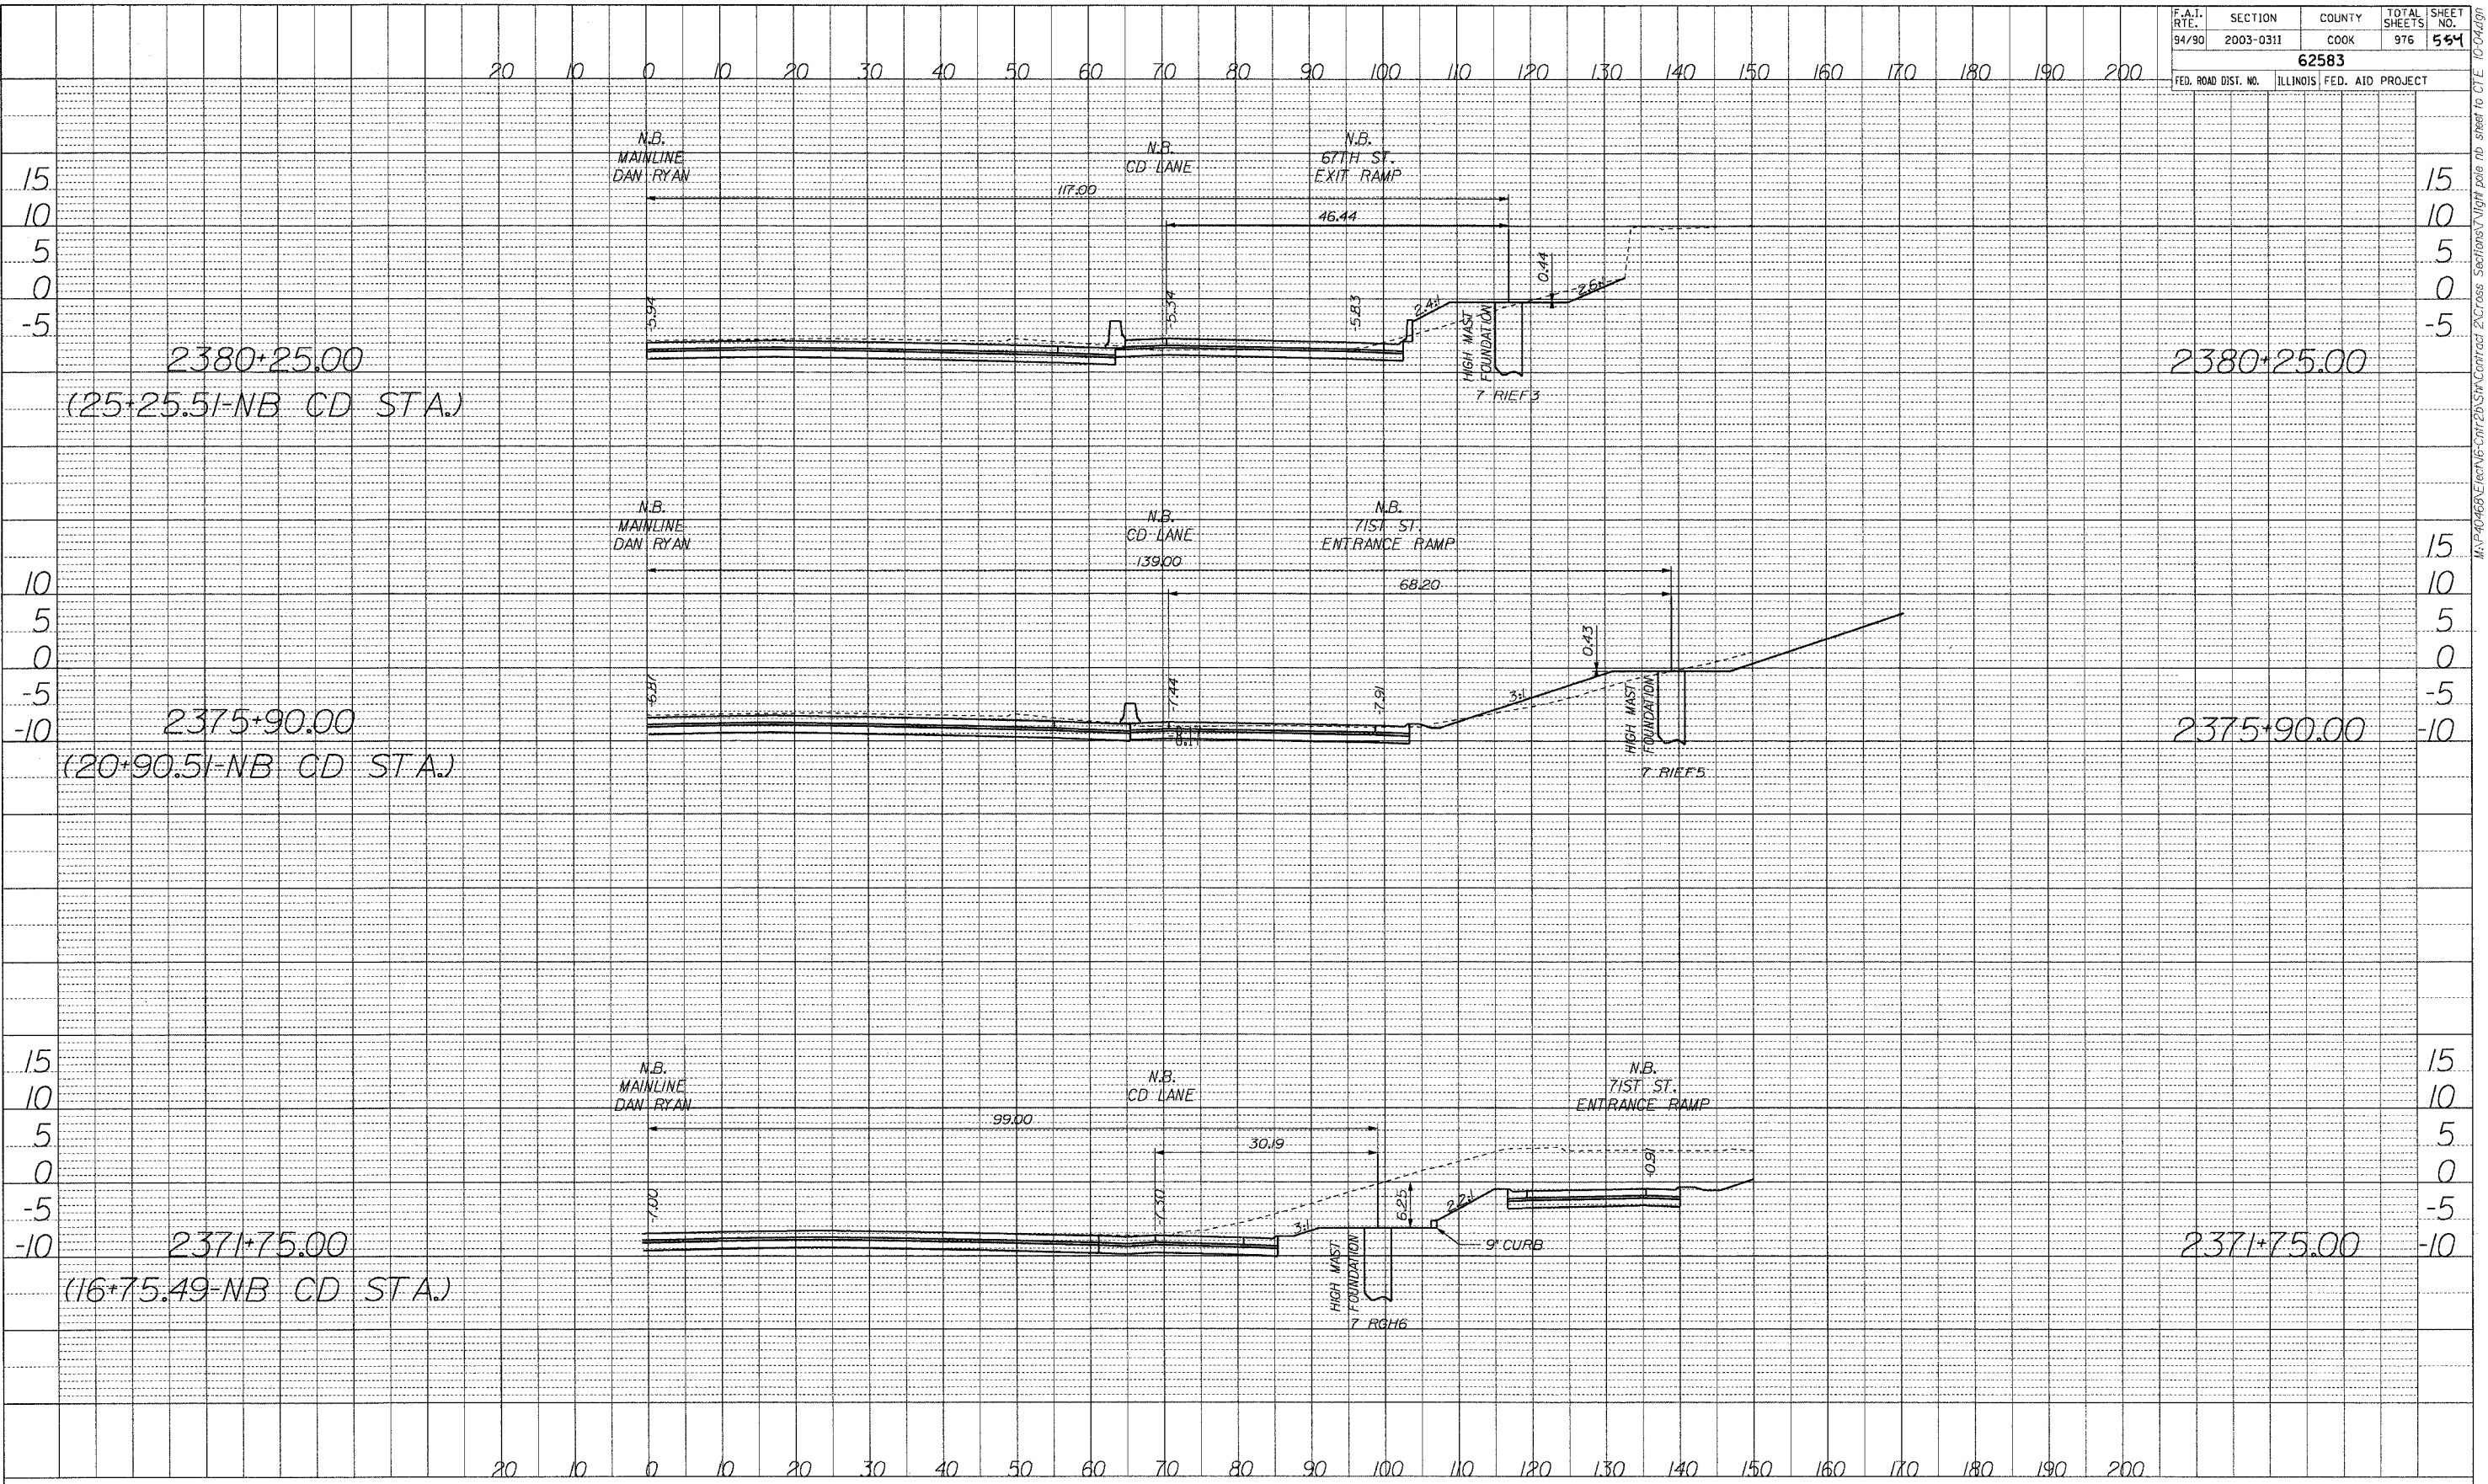

PROFILE	SURVEYED	DATE
	CALCULATED	
	BY	
	NOTE BOOK	
	NO.	