


FINAL SURVEY BY DATE  
 SURVEYED BY  
 TEMPLATE NO.  
 NOTE BOOK NO.  
 AREAS CHECKED

ORIGINAL SURVEY BY DATE  
 SURVEYED BY  
 TEMPLATE NO.  
 NOTE BOOK NO.  
 AREAS CHECKED

F.A.I. RTE. 90/94	SECTION 2003-0311	COUNTY COOK	TOTAL SHEETS 976	SHEET NO. 563
62583				
FED. ROAD DIST. NO. 1 ILLINOIS FED. AID PROJECT				

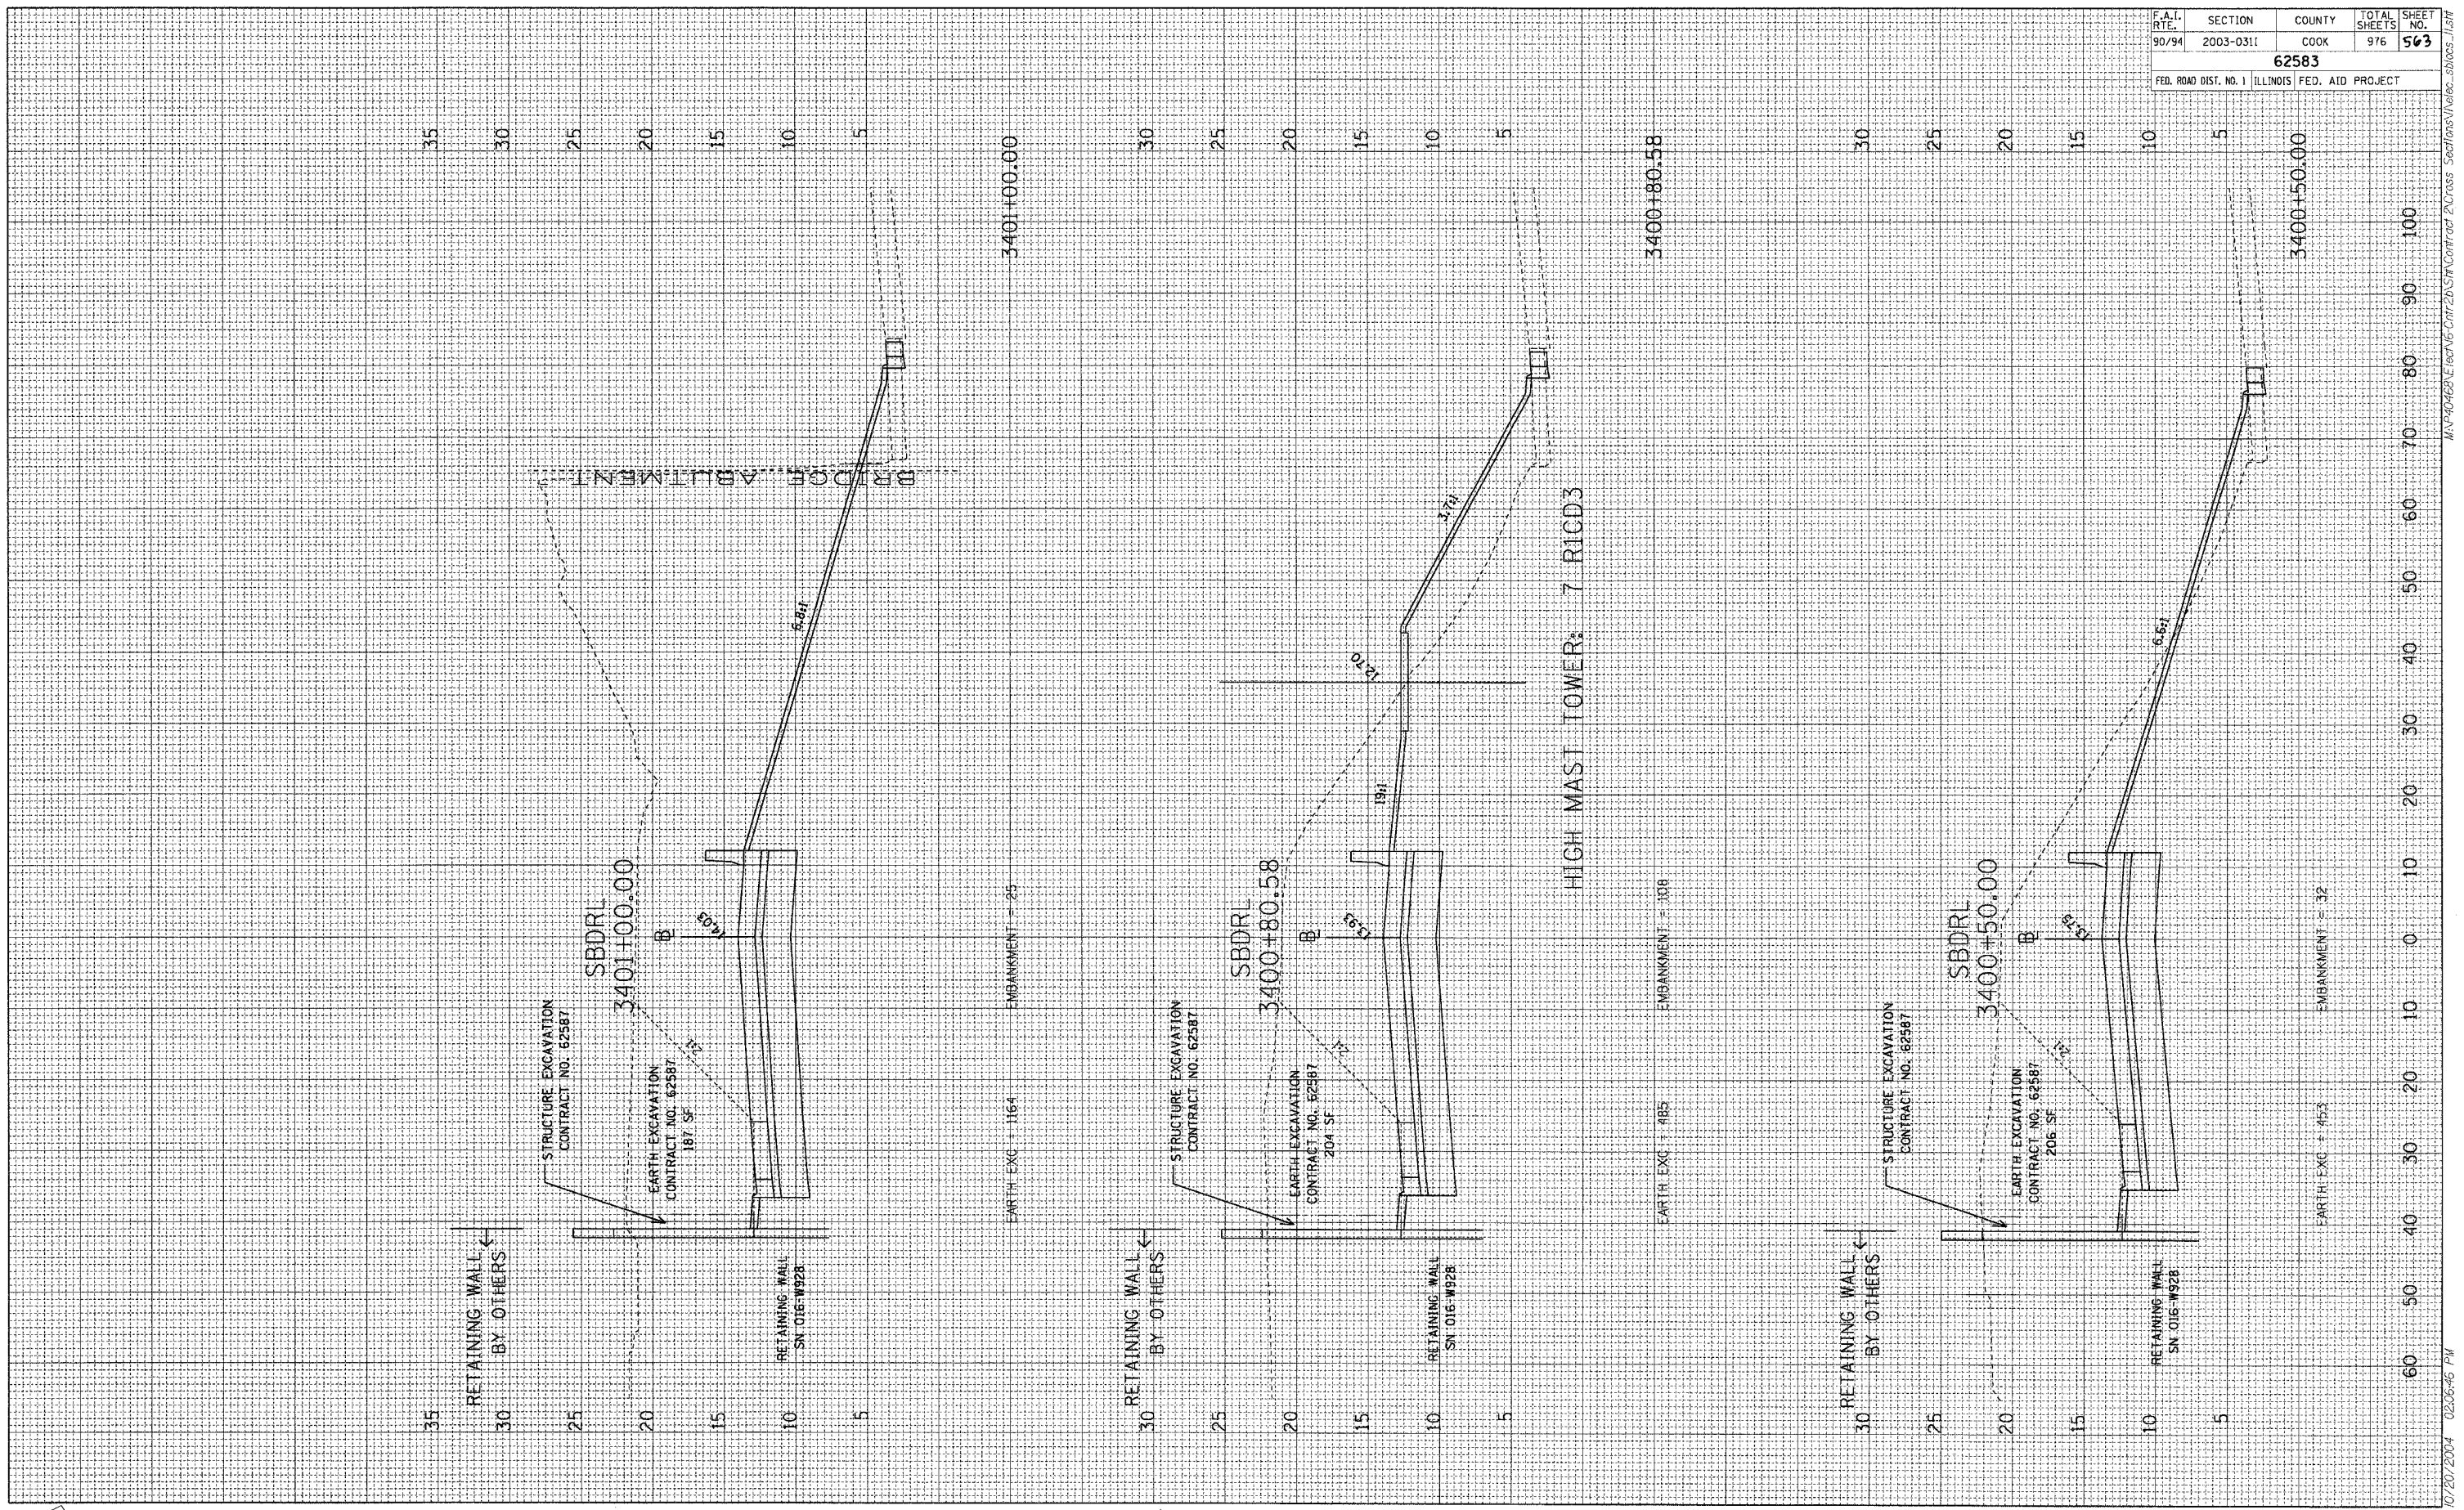

10/20/2004 02:06:46 PM M:\404681\Drawings\Contract 2\Cross sections\I-90\sbdr l.dwg