
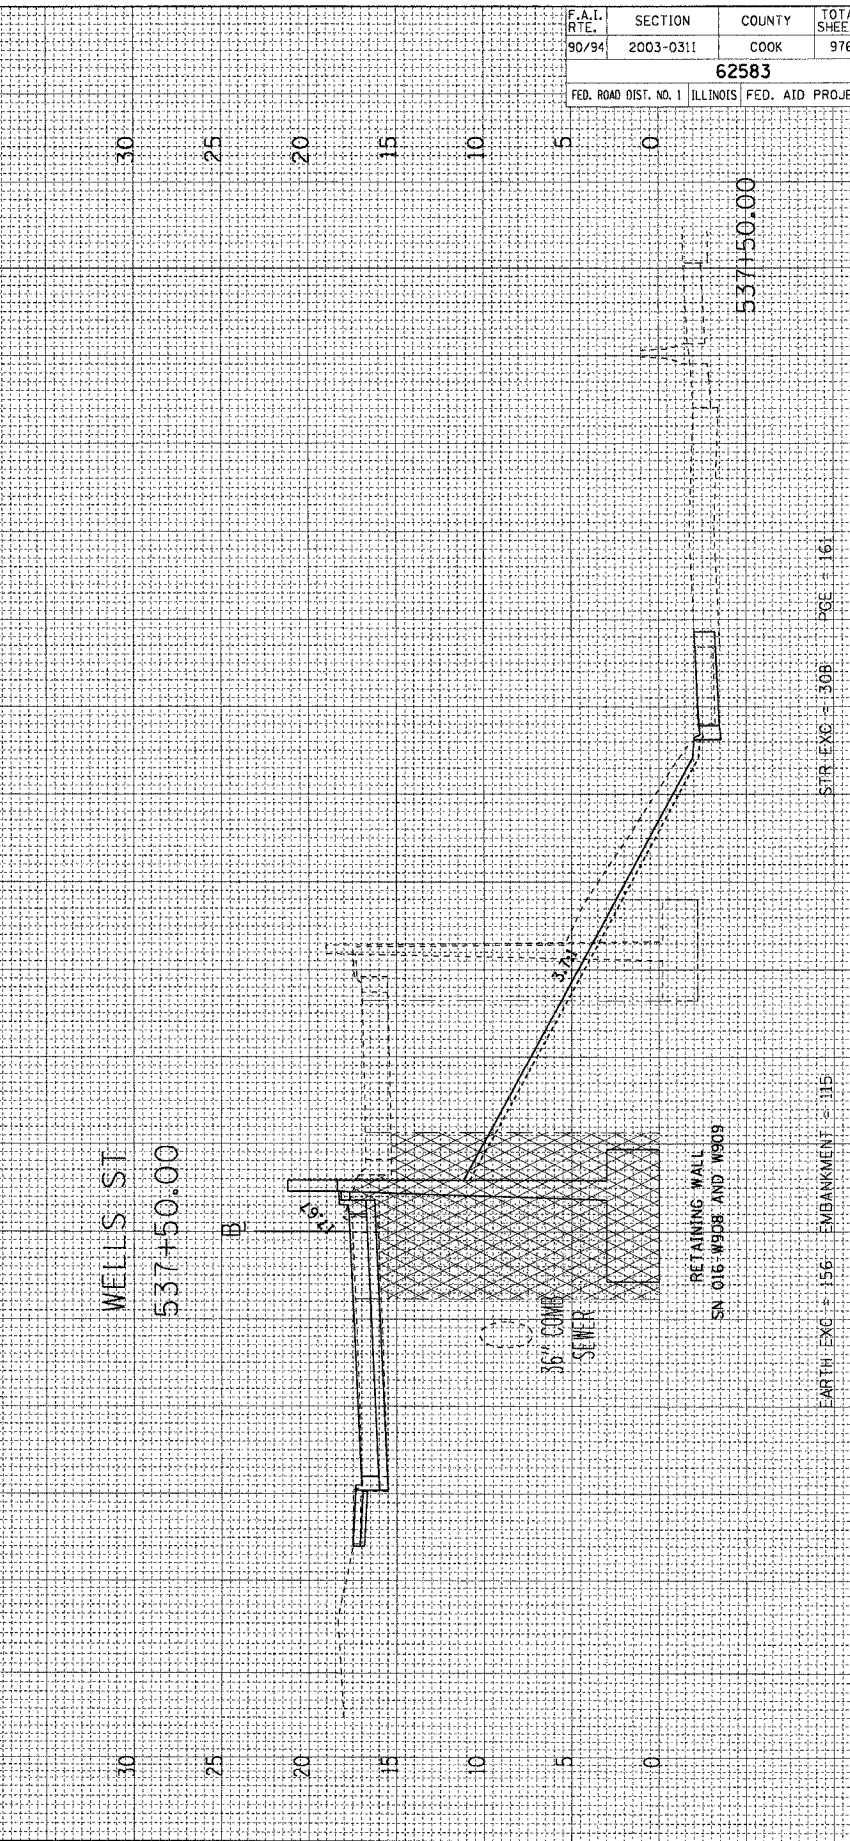
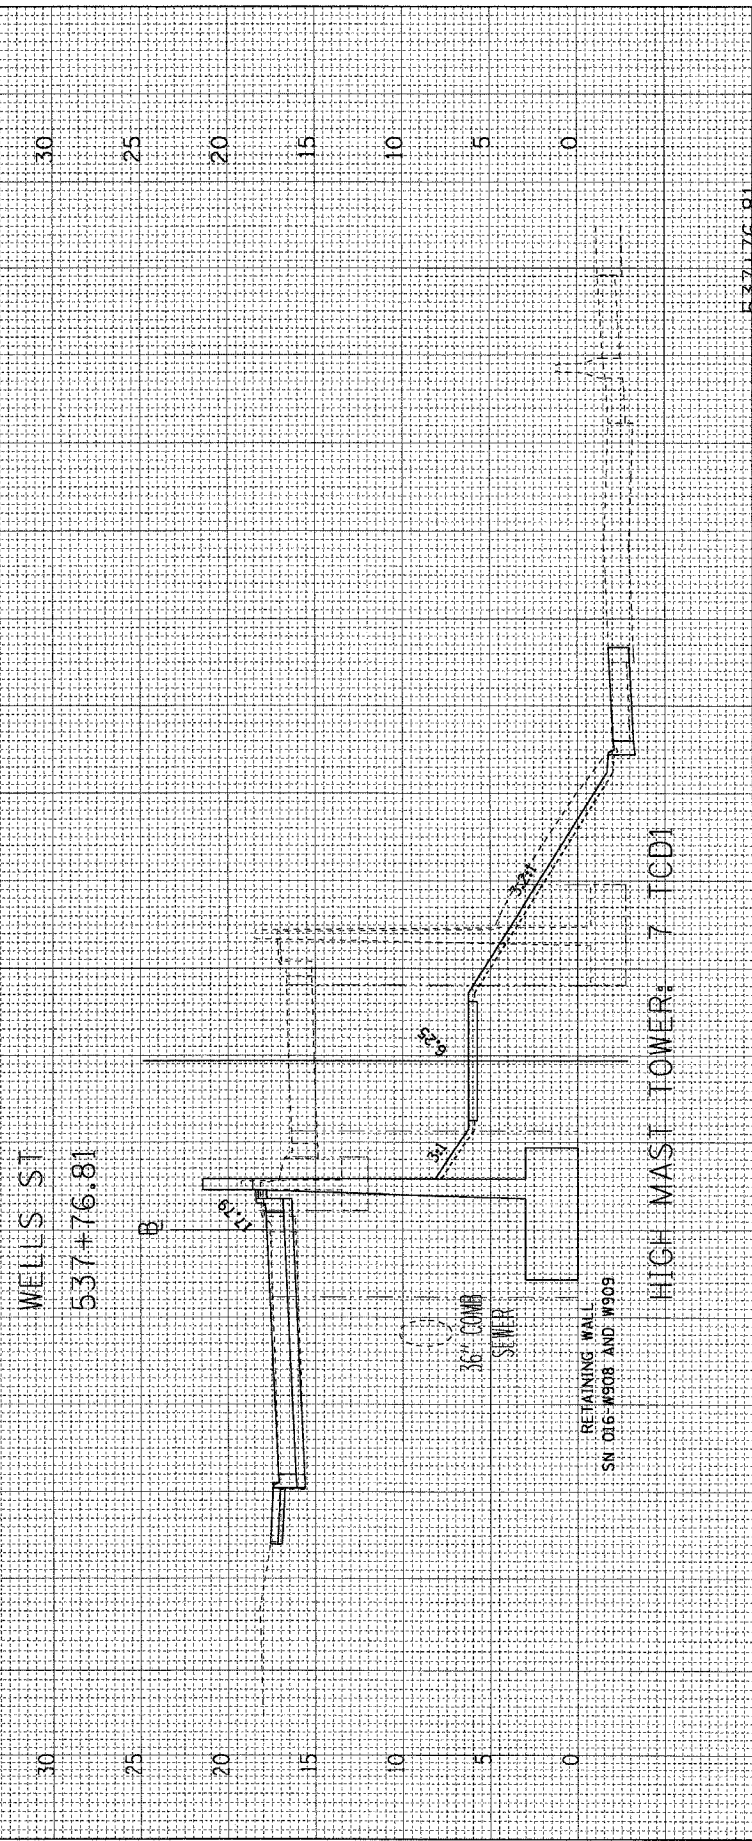


ORIGINAL SURVEY PLOTTED DATE
 NOTE BOOK NO.
 AREAS CHECKED

FINAL SURVEY SURVEYED DATE
 NOTE BOOK NO.
 AREAS CHECKED

BY DATE

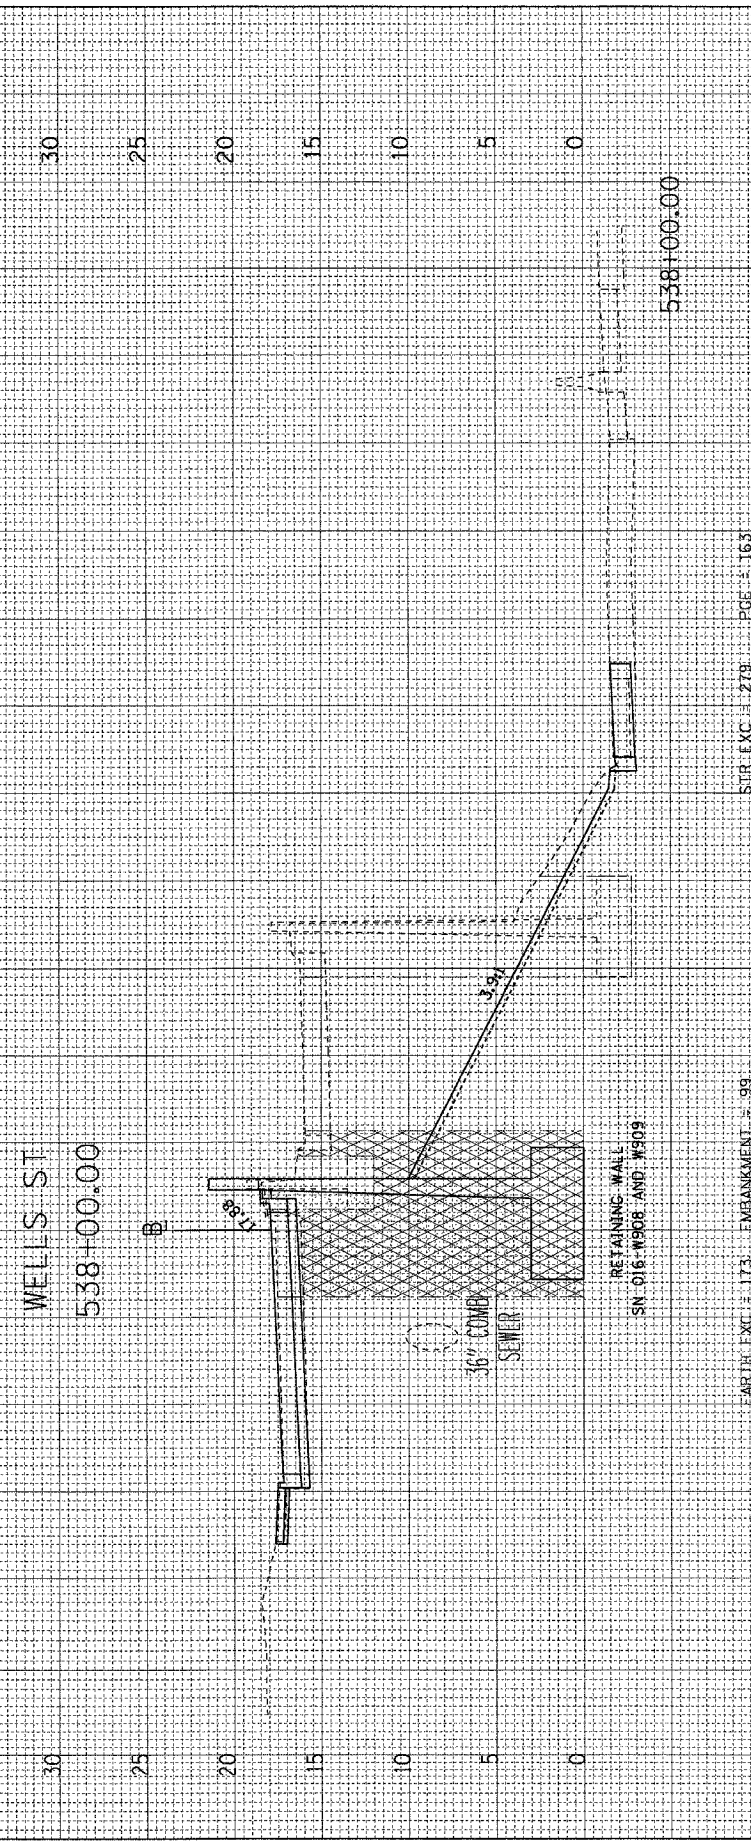

F.A.I. RTE.	SECTION	COUNTY	TOTAL SHEETS	SHEET NO.
90/94	2003-0311	COOK	976	566
62583				
FED. ROAD DIST. NO. 1 ILLINOIS FED. AID PROJECT				