


FINAL SURVEY	BY	DATE
SURVISED		
NOTE BOOK		
AREAS CHECKED		
NO.		

ORIGINAL SURVEY	BY	DATE
SURVISED		
NOTE BOOK		
AREAS CHECKED		
NO.		

F.A.I. RTE.	SECTION	COUNTY	TOTAL SHEETS	SHEET NO.
90/94	2003-0311	COOK	976	571
62583				
FED. ROAD DIST. NO. 1 ILLINOIS FED. AID PROJECT				

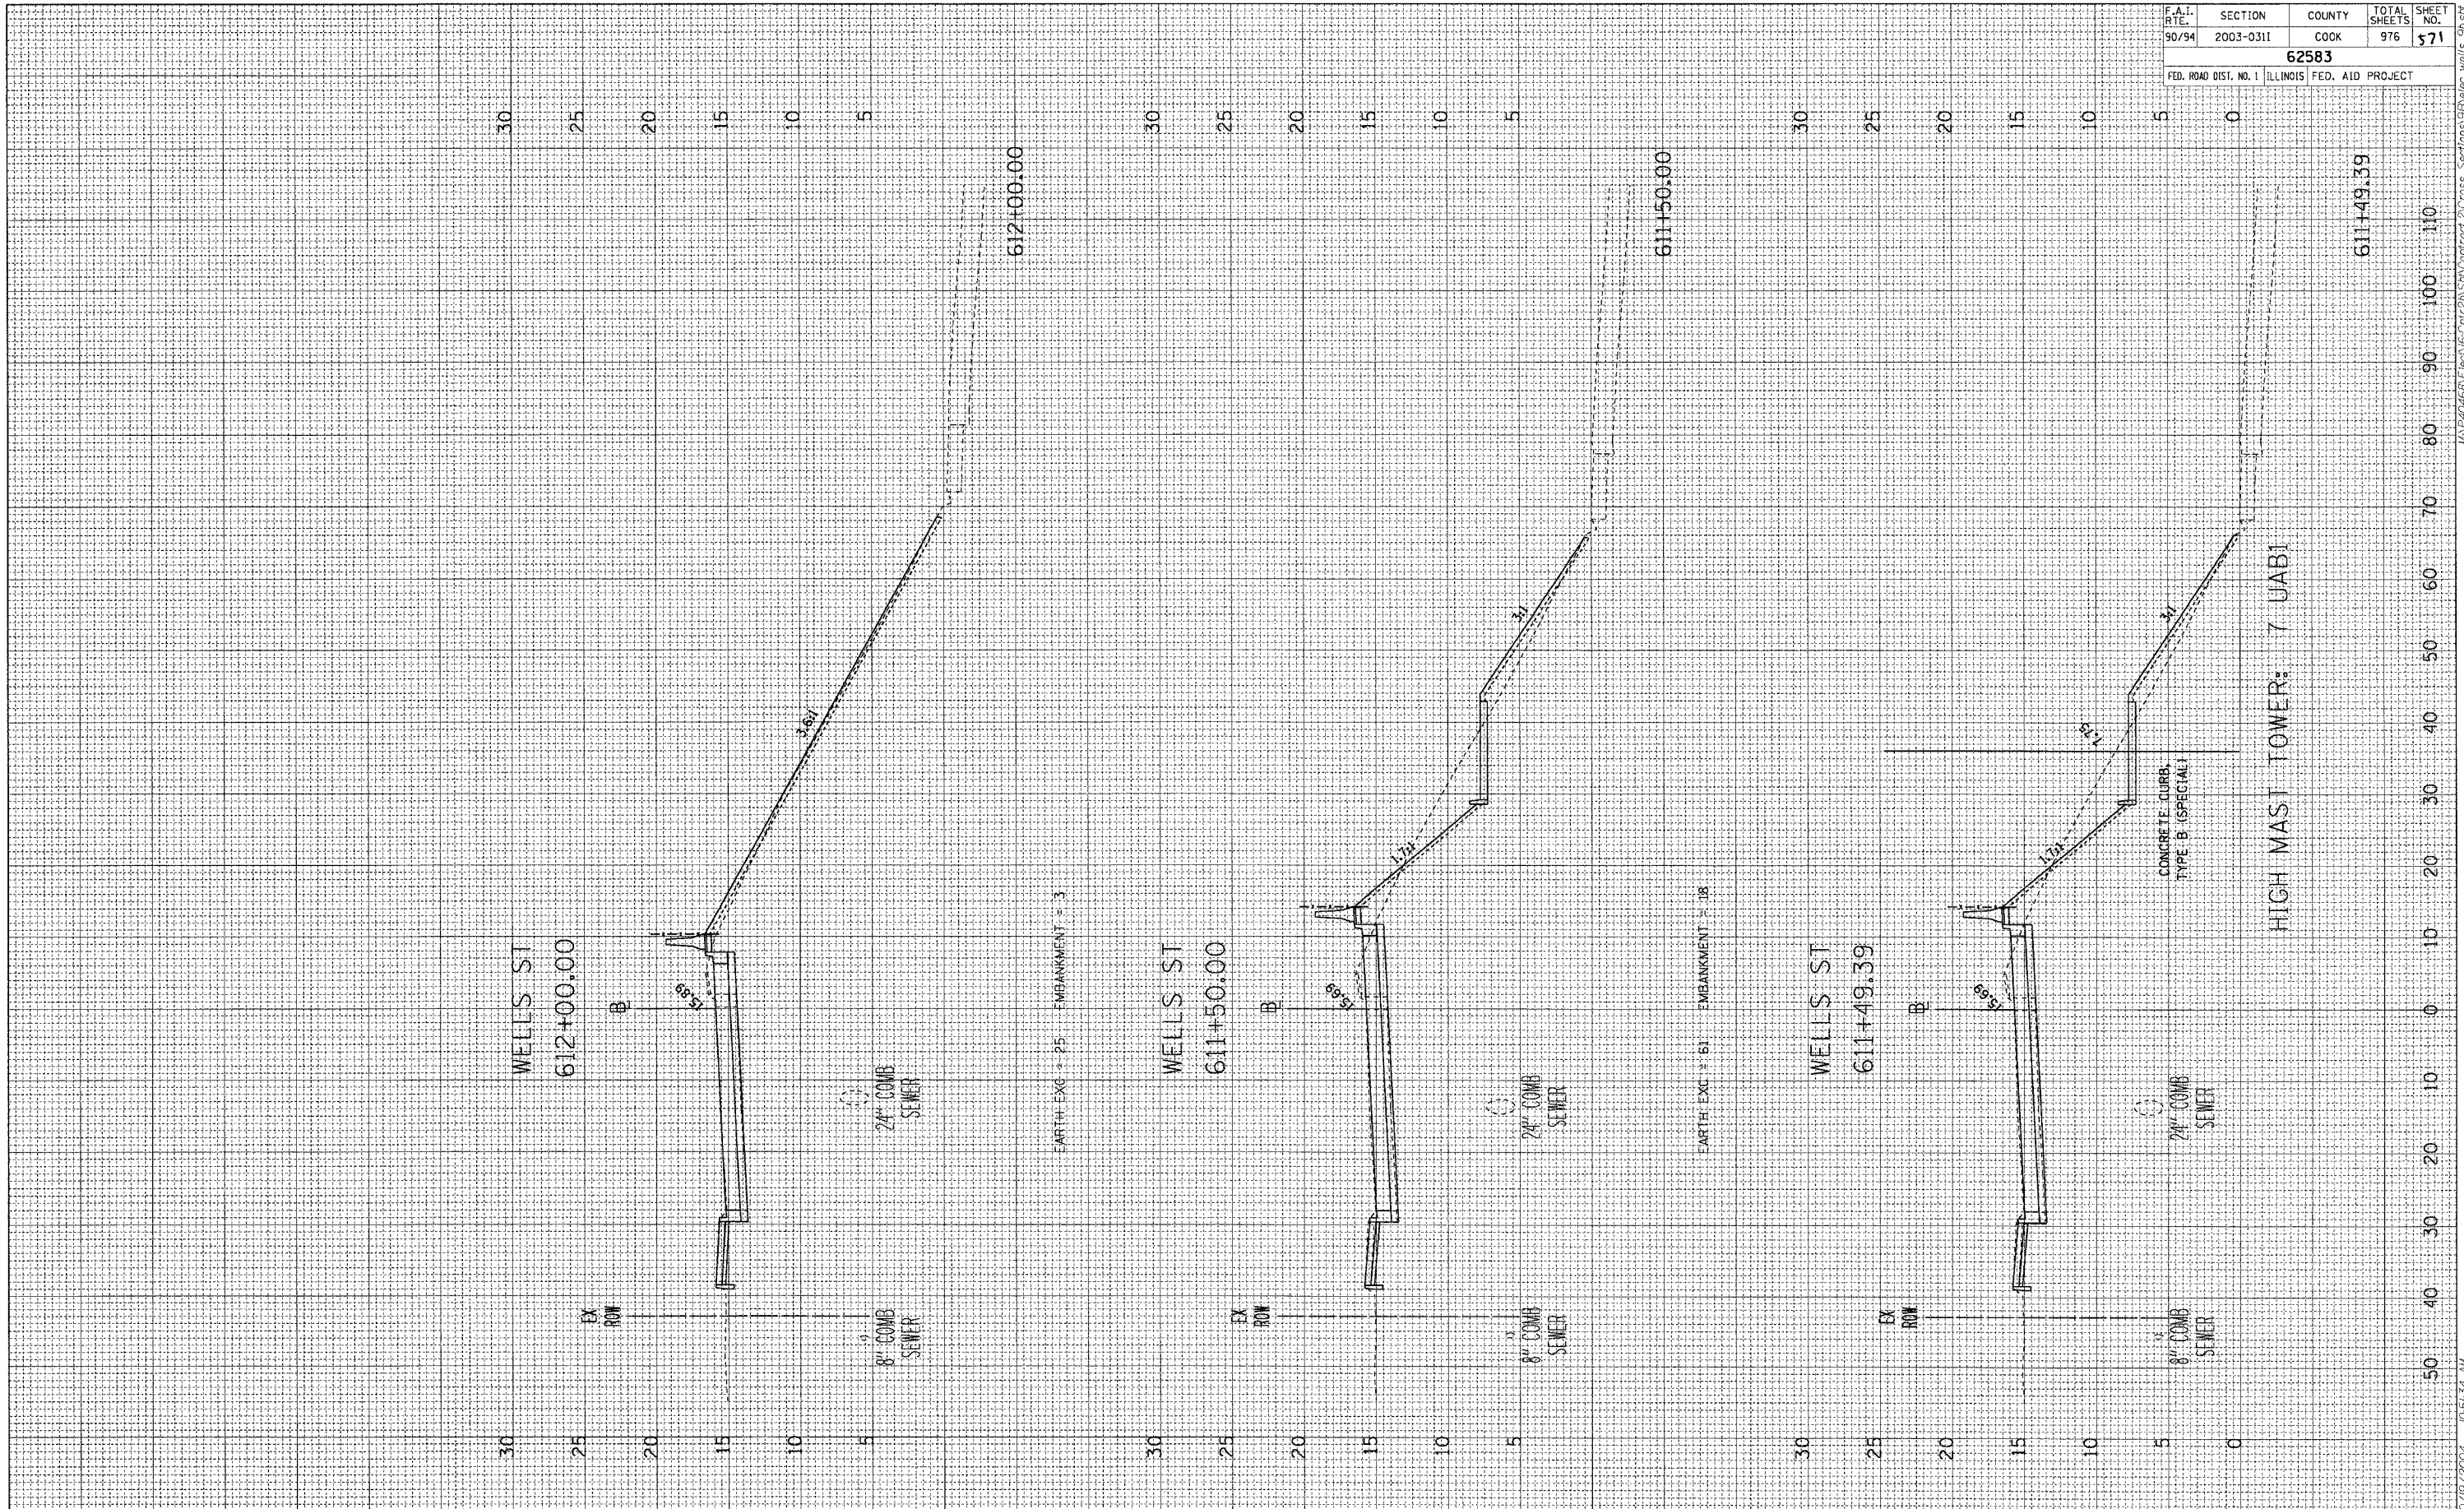

HIGH MAST TOWER: 7 UAB1