



FINAL SURVEY	SURVEYED	BY	DATE
NOTE BOOK	NO. _____		
AREAS CHECKED			

ORIGINAL SURVEY	SURVEYED	BY	DATE
NOTE BOOK	NO. _____		
AREAS CHECKED			


F.A.I. RTE.	SECTION	COUNTY	TOTAL SHEETS	SHEET NO.
90/94	2003-0311	COOK	976	574
<b>62583</b>				
FED. ROAD DIST. NO. 1 ILLINOIS FED. AID PROJECT				

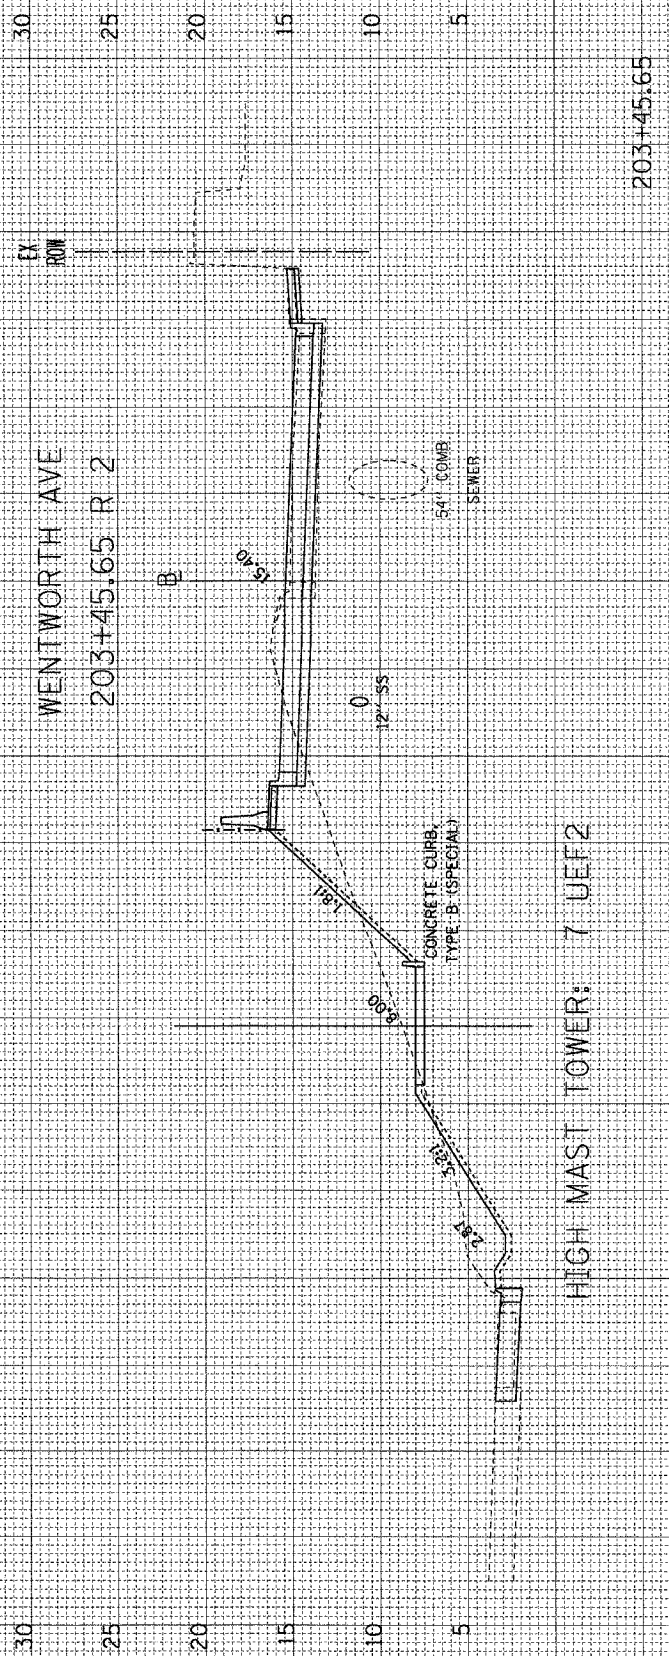

HIGH MAST TOWER: 7 UEF2

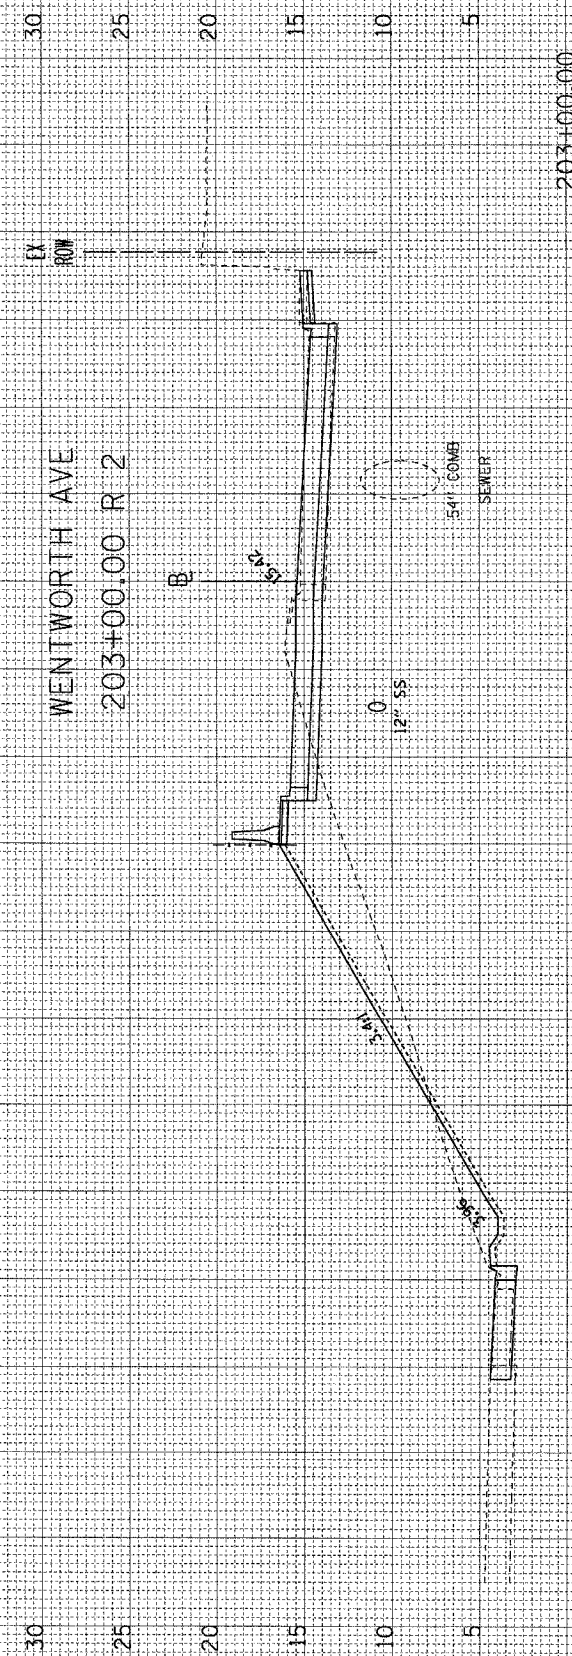

EARTH EXC = 55 EMBANKMENT = 67

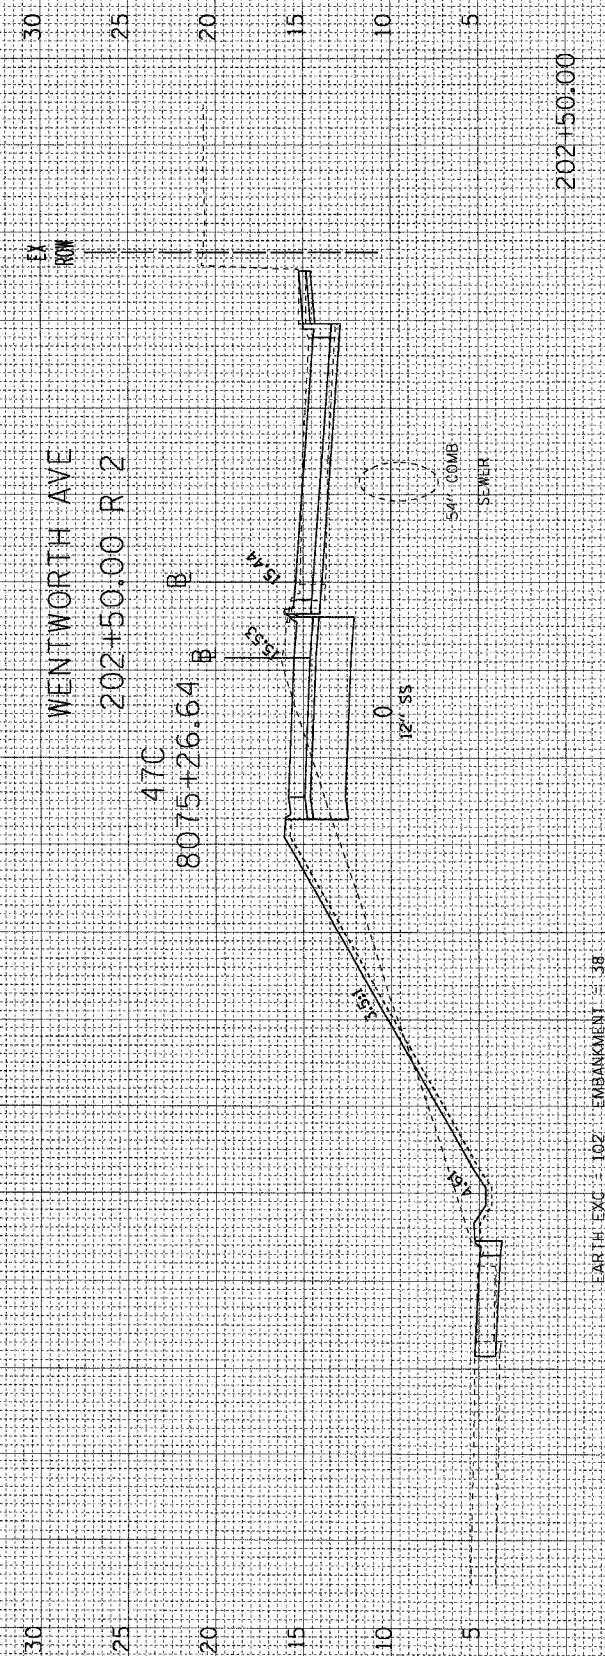

EARTH EXC = 102 EMBANKMENT = 58