



PROFILE SURVEYED	BY	DATE
PLANS DRAWN		
NOTE BOOK NO.		
STRUCTURE NOTATION OFFNO		

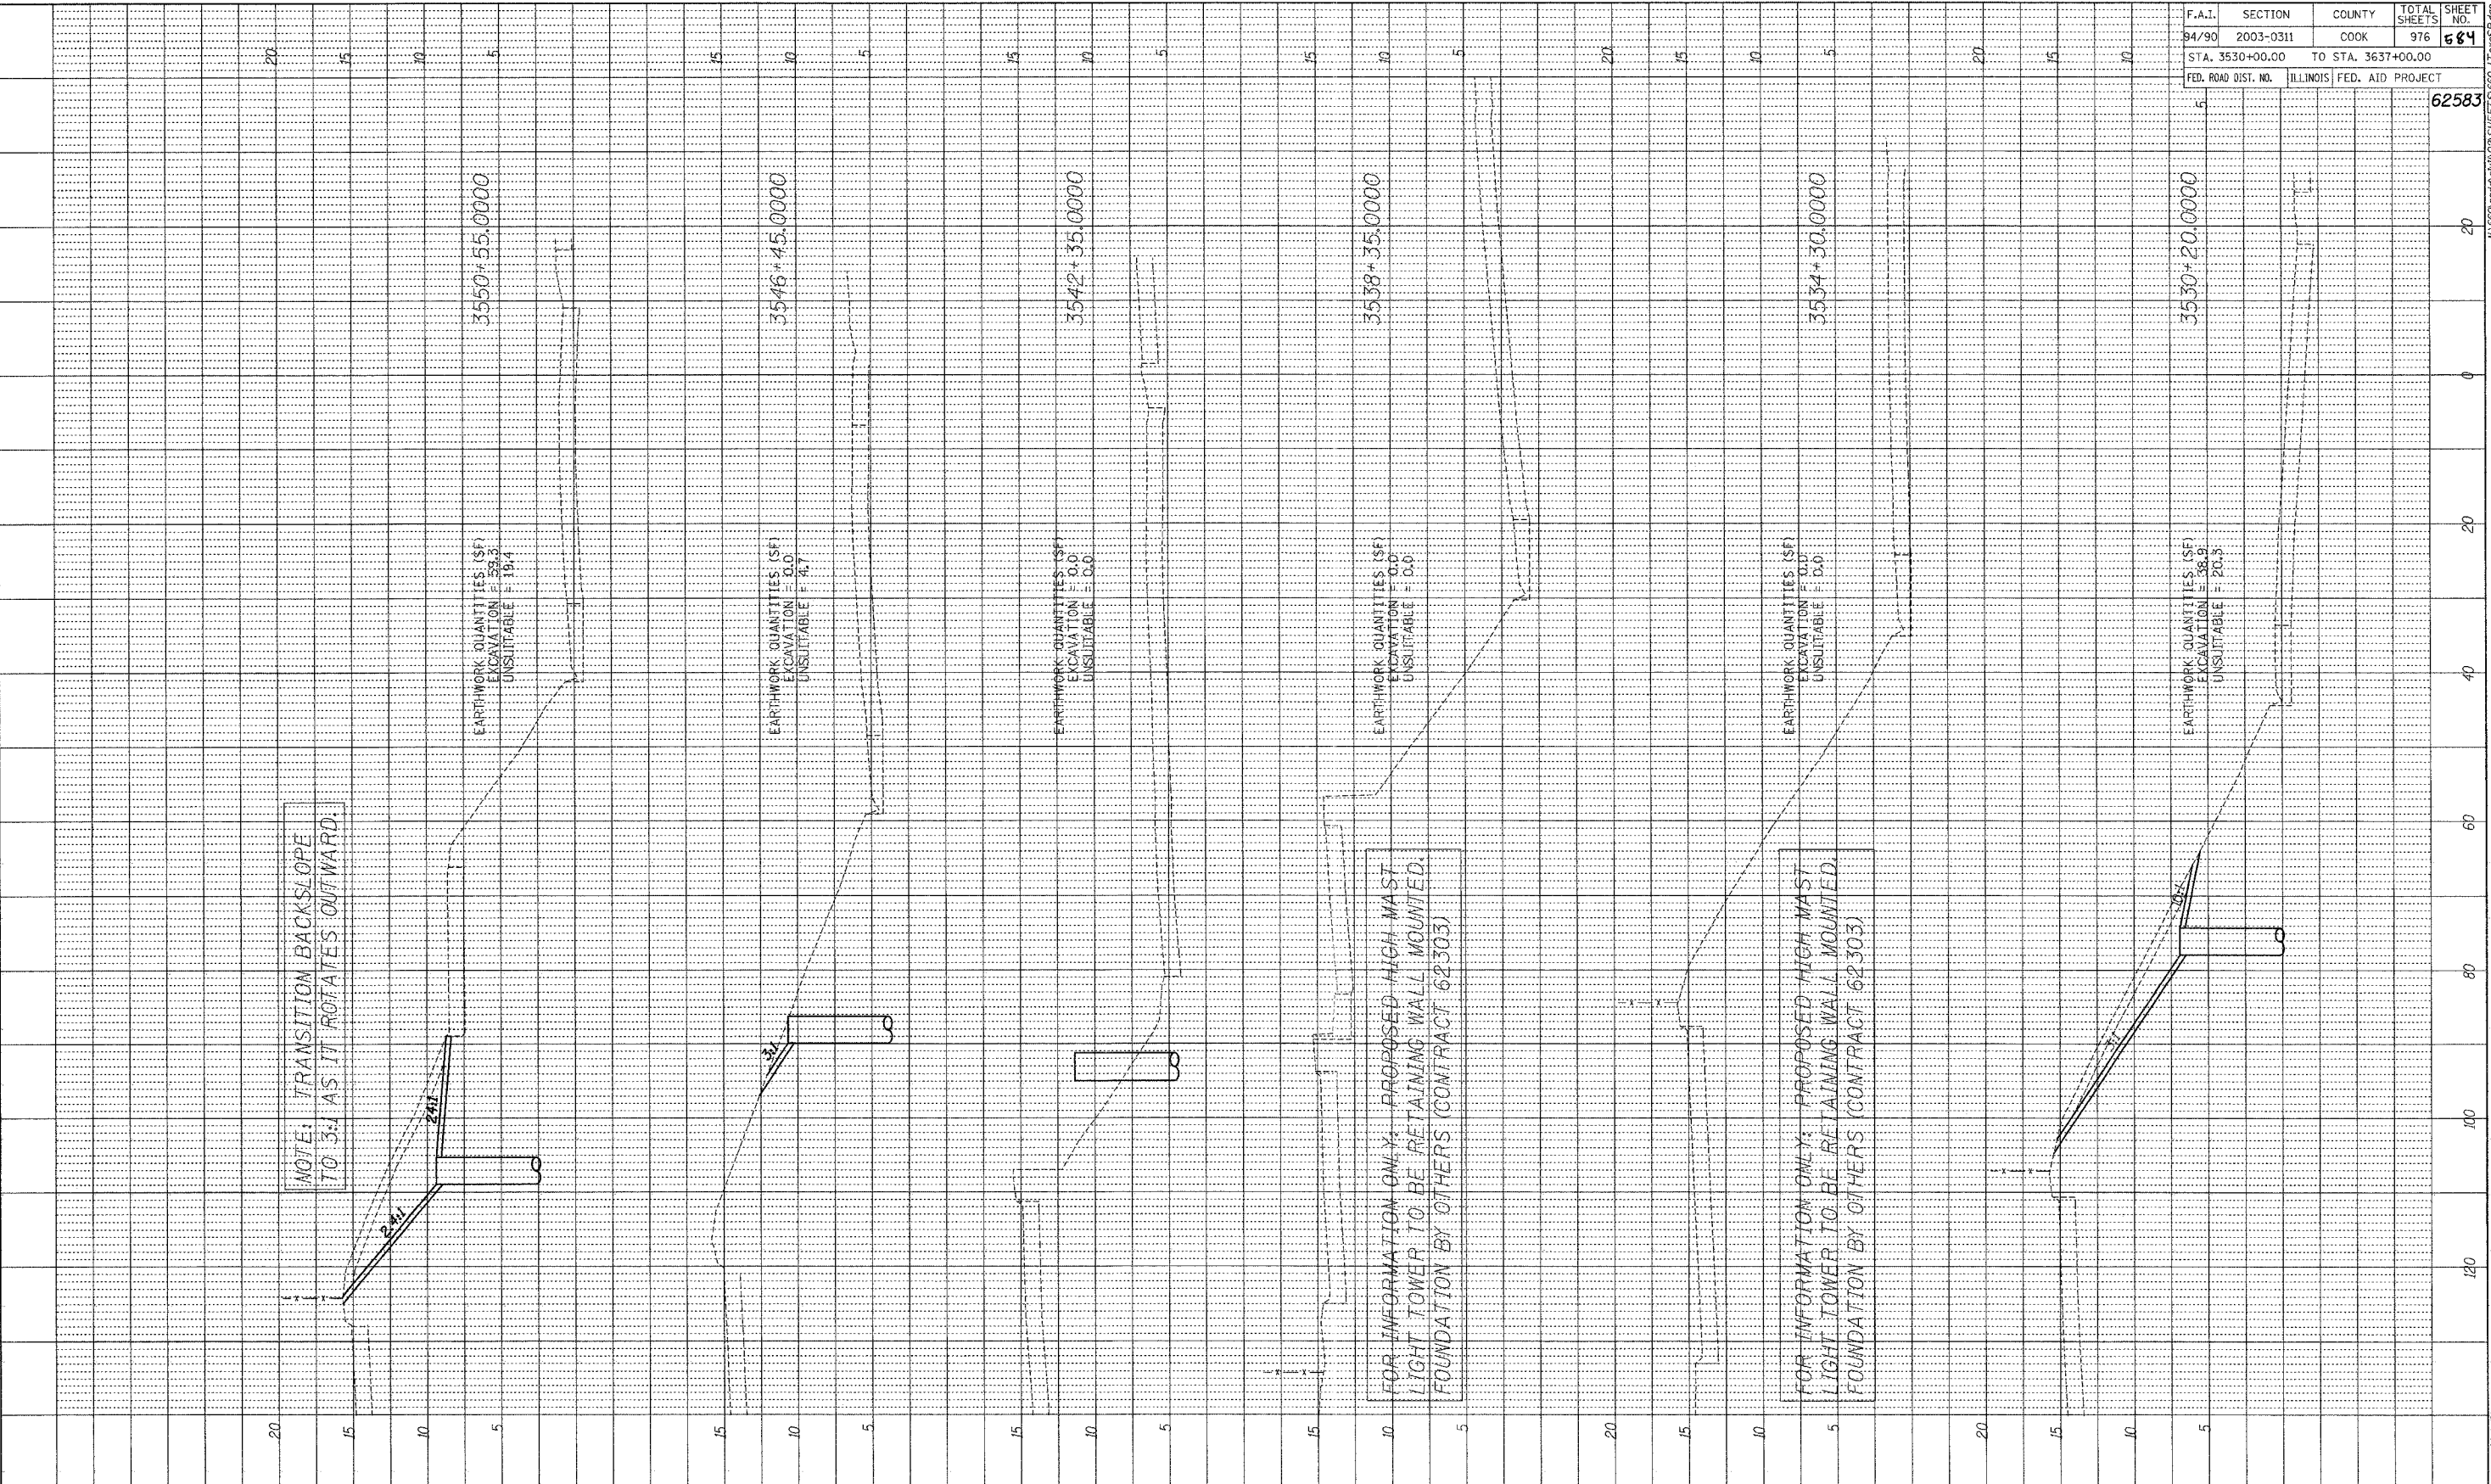

NOTE: TRANSITION BACKSLOPE TO 3:1 AS IT ROTATES OUTWARD.

FOR INFORMATION ONLY: PROPOSED HIGH MAST LIGHT TOWER TO BE RETAINING WALL MOUNTED FOUNDATION BY OTHERS (CONTRACT 62303)

FOR INFORMATION ONLY: PROPOSED HIGH MAST LIGHT TOWER TO BE RETAINING WALL MOUNTED FOUNDATION BY OTHERS (CONTRACT 62303)

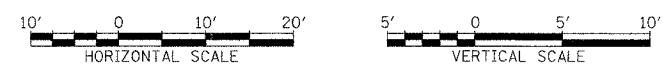

F.A.I.	SECTION	COUNTY	TOTAL SHEETS	SHEET NO.
94/90	2003-0311	COOK	976	684
STA. 3530+00.00		TO STA. 3637+00.00		
FED. ROAD DIST. NO.		ILLINOIS FED. AID PROJECT		