



PROFILE SURVEYED BY	DATE
PLANNED BY	
NOTE BOOK NO.	
STRUCTURE NOTATION	

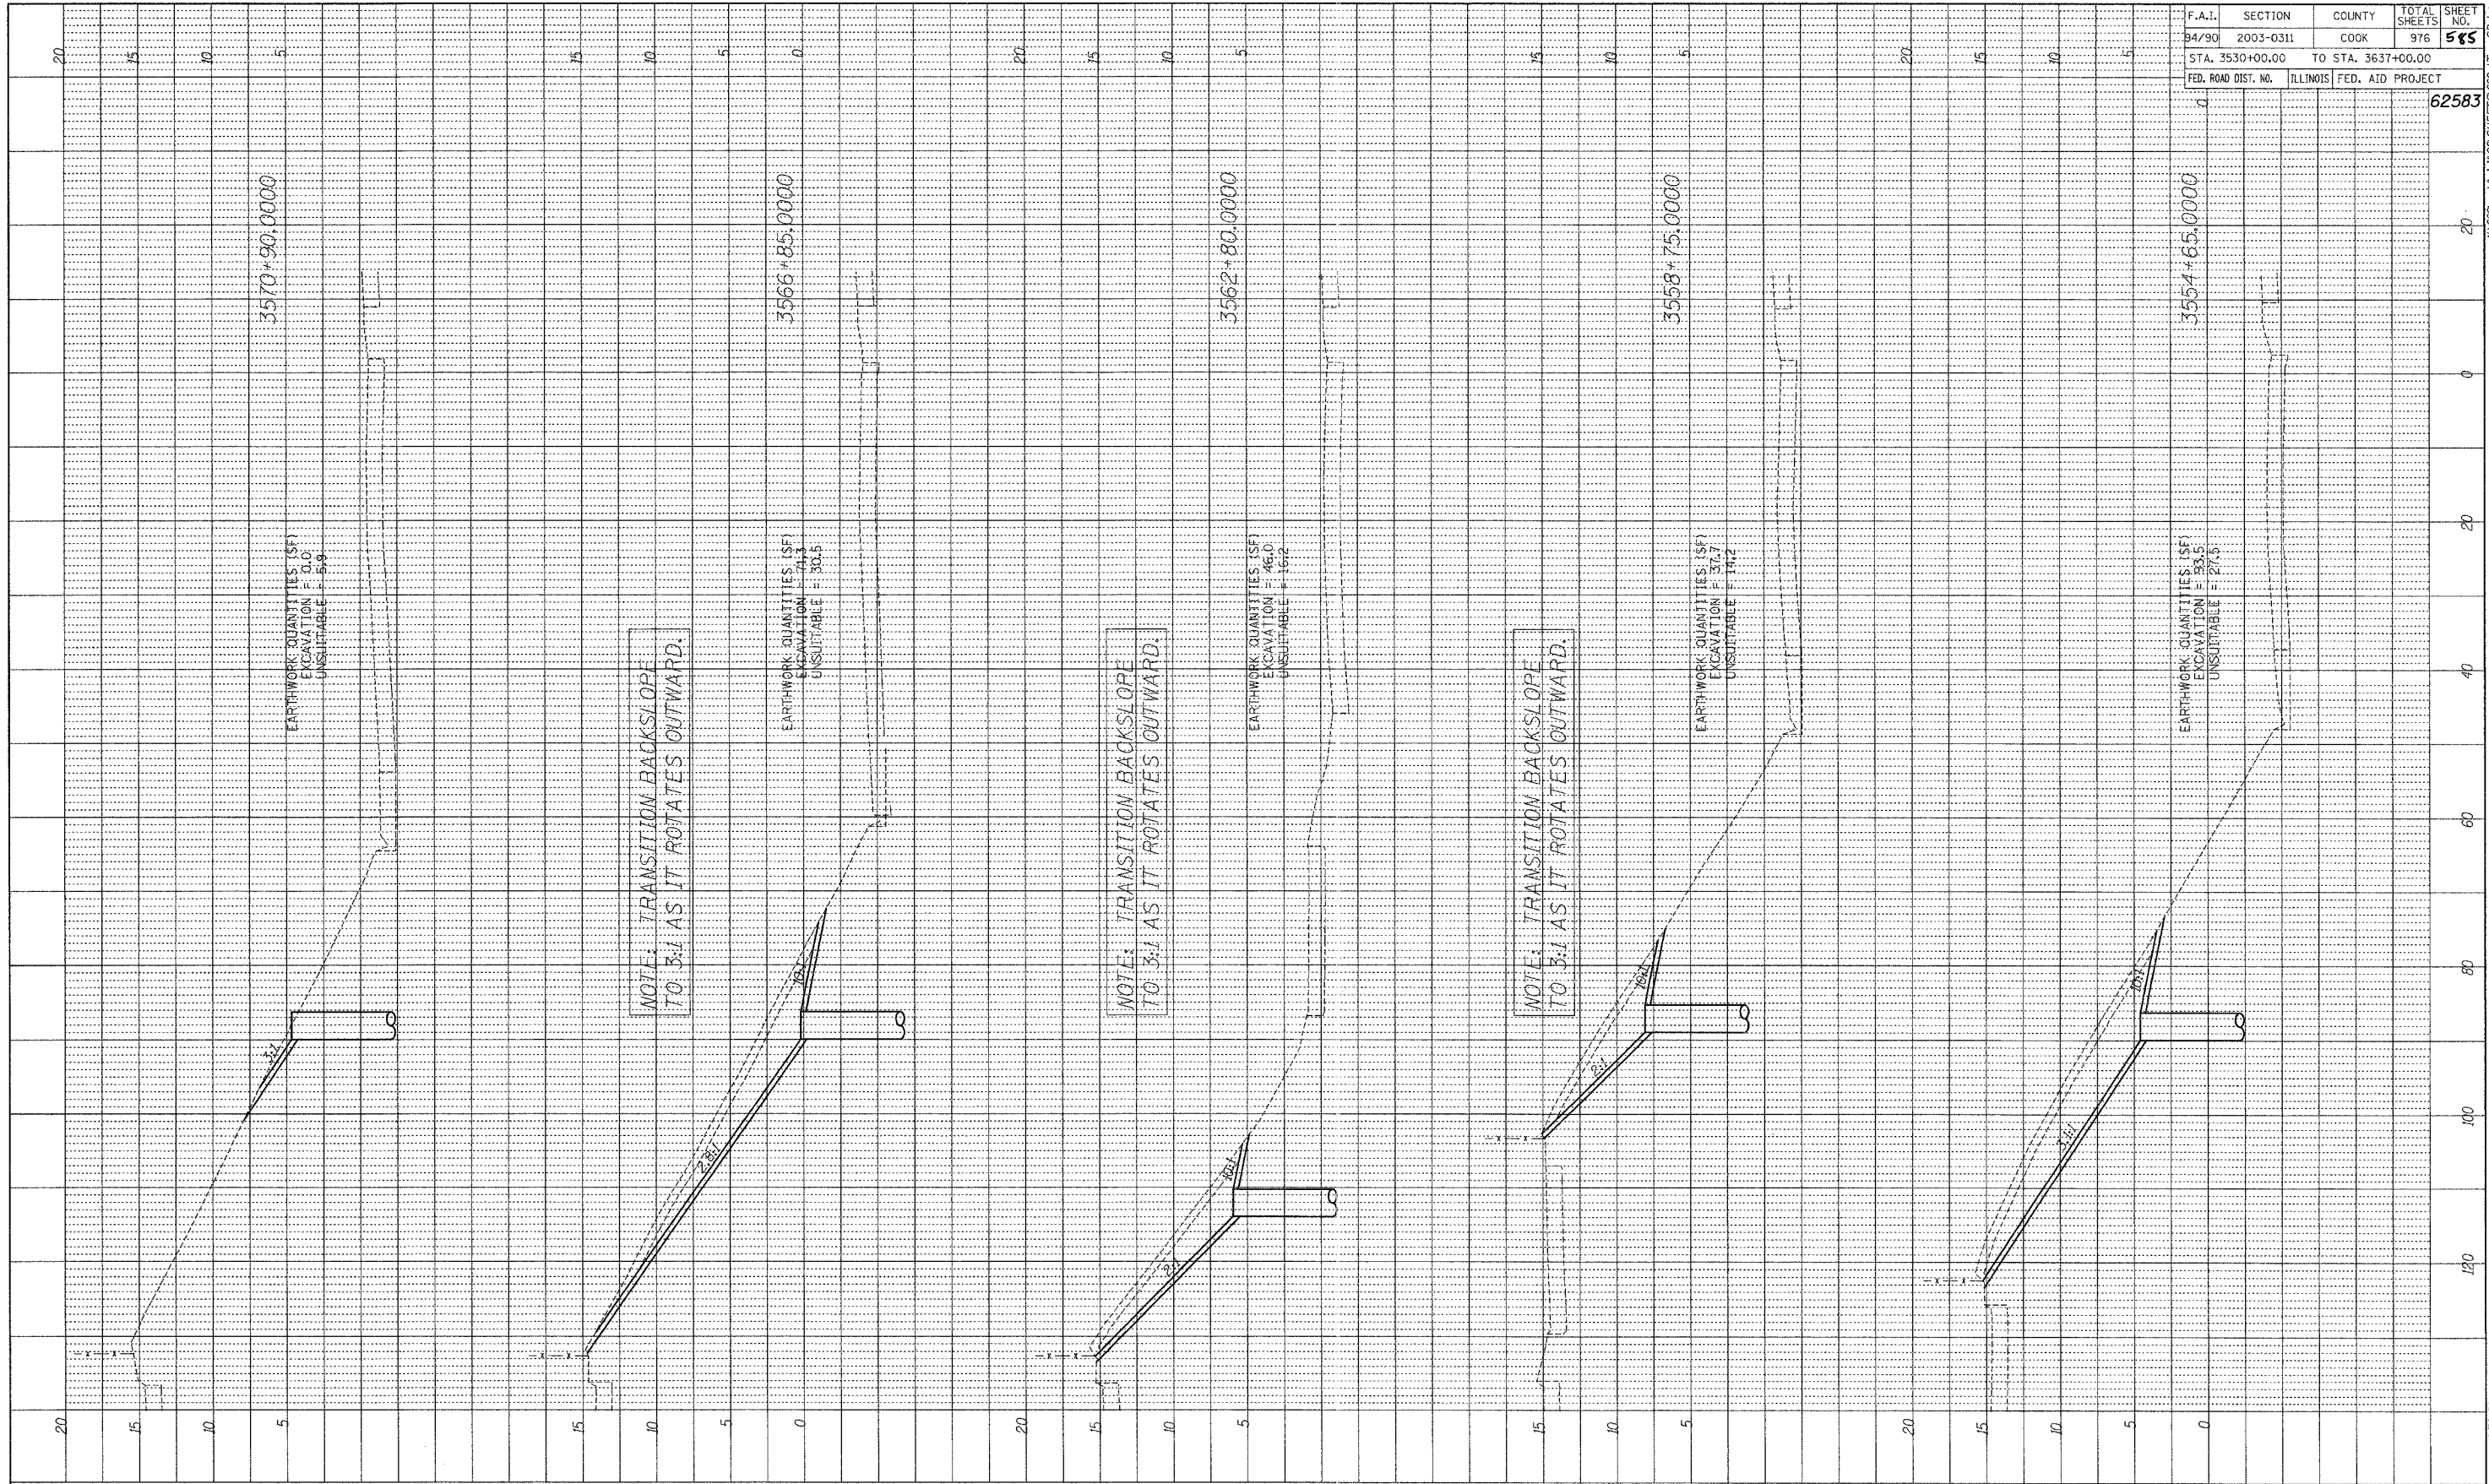

F.A.I.	SECTION	COUNTY	TOTAL SHEETS	SHEET NO.
94/90	2003-0311	COOK	976	585
STA. 3530+00.00		TO STA. 3637+00.00		
FED. ROAD DIST. NO.	ILLINOIS	FED. AID PROJECT		
				62583

BOWMAN, BARRETT & ASSOCIATES INC.
CONSULTING ENGINEERS
121 EAST RANDOLPH STREET SUITE 2650 CHICAGO, ILLINOIS 60601
312.467.1100

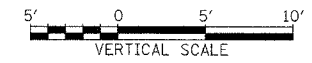

XS03

10/15/2004 2:58:36 PM

N:\660\road\0311\03\SHEETS\660_L1\cross\585.dwg