


| | | |
|--------------------------|----|------|
| PROFILE SURVEYED | BY | DATE |
| NOTED | | |
| STRUCTURE NOTATIONS CROD | | |

| | | | | |
|---------------------|-----------|--------------------|--------------|-----------|
| F.A.I. | SECTION | COUNTY | TOTAL SHEETS | SHEET NO. |
| 94/90 | 2003-0311 | COOK | 976 | 519 |
| STA. 4530+00.00 | | TO STA. 4637+00.00 | | |
| FED. ROAD DIST. NO. | ILLINOIS | FED. AID PROJECT | | |
| | | 62583 | | |

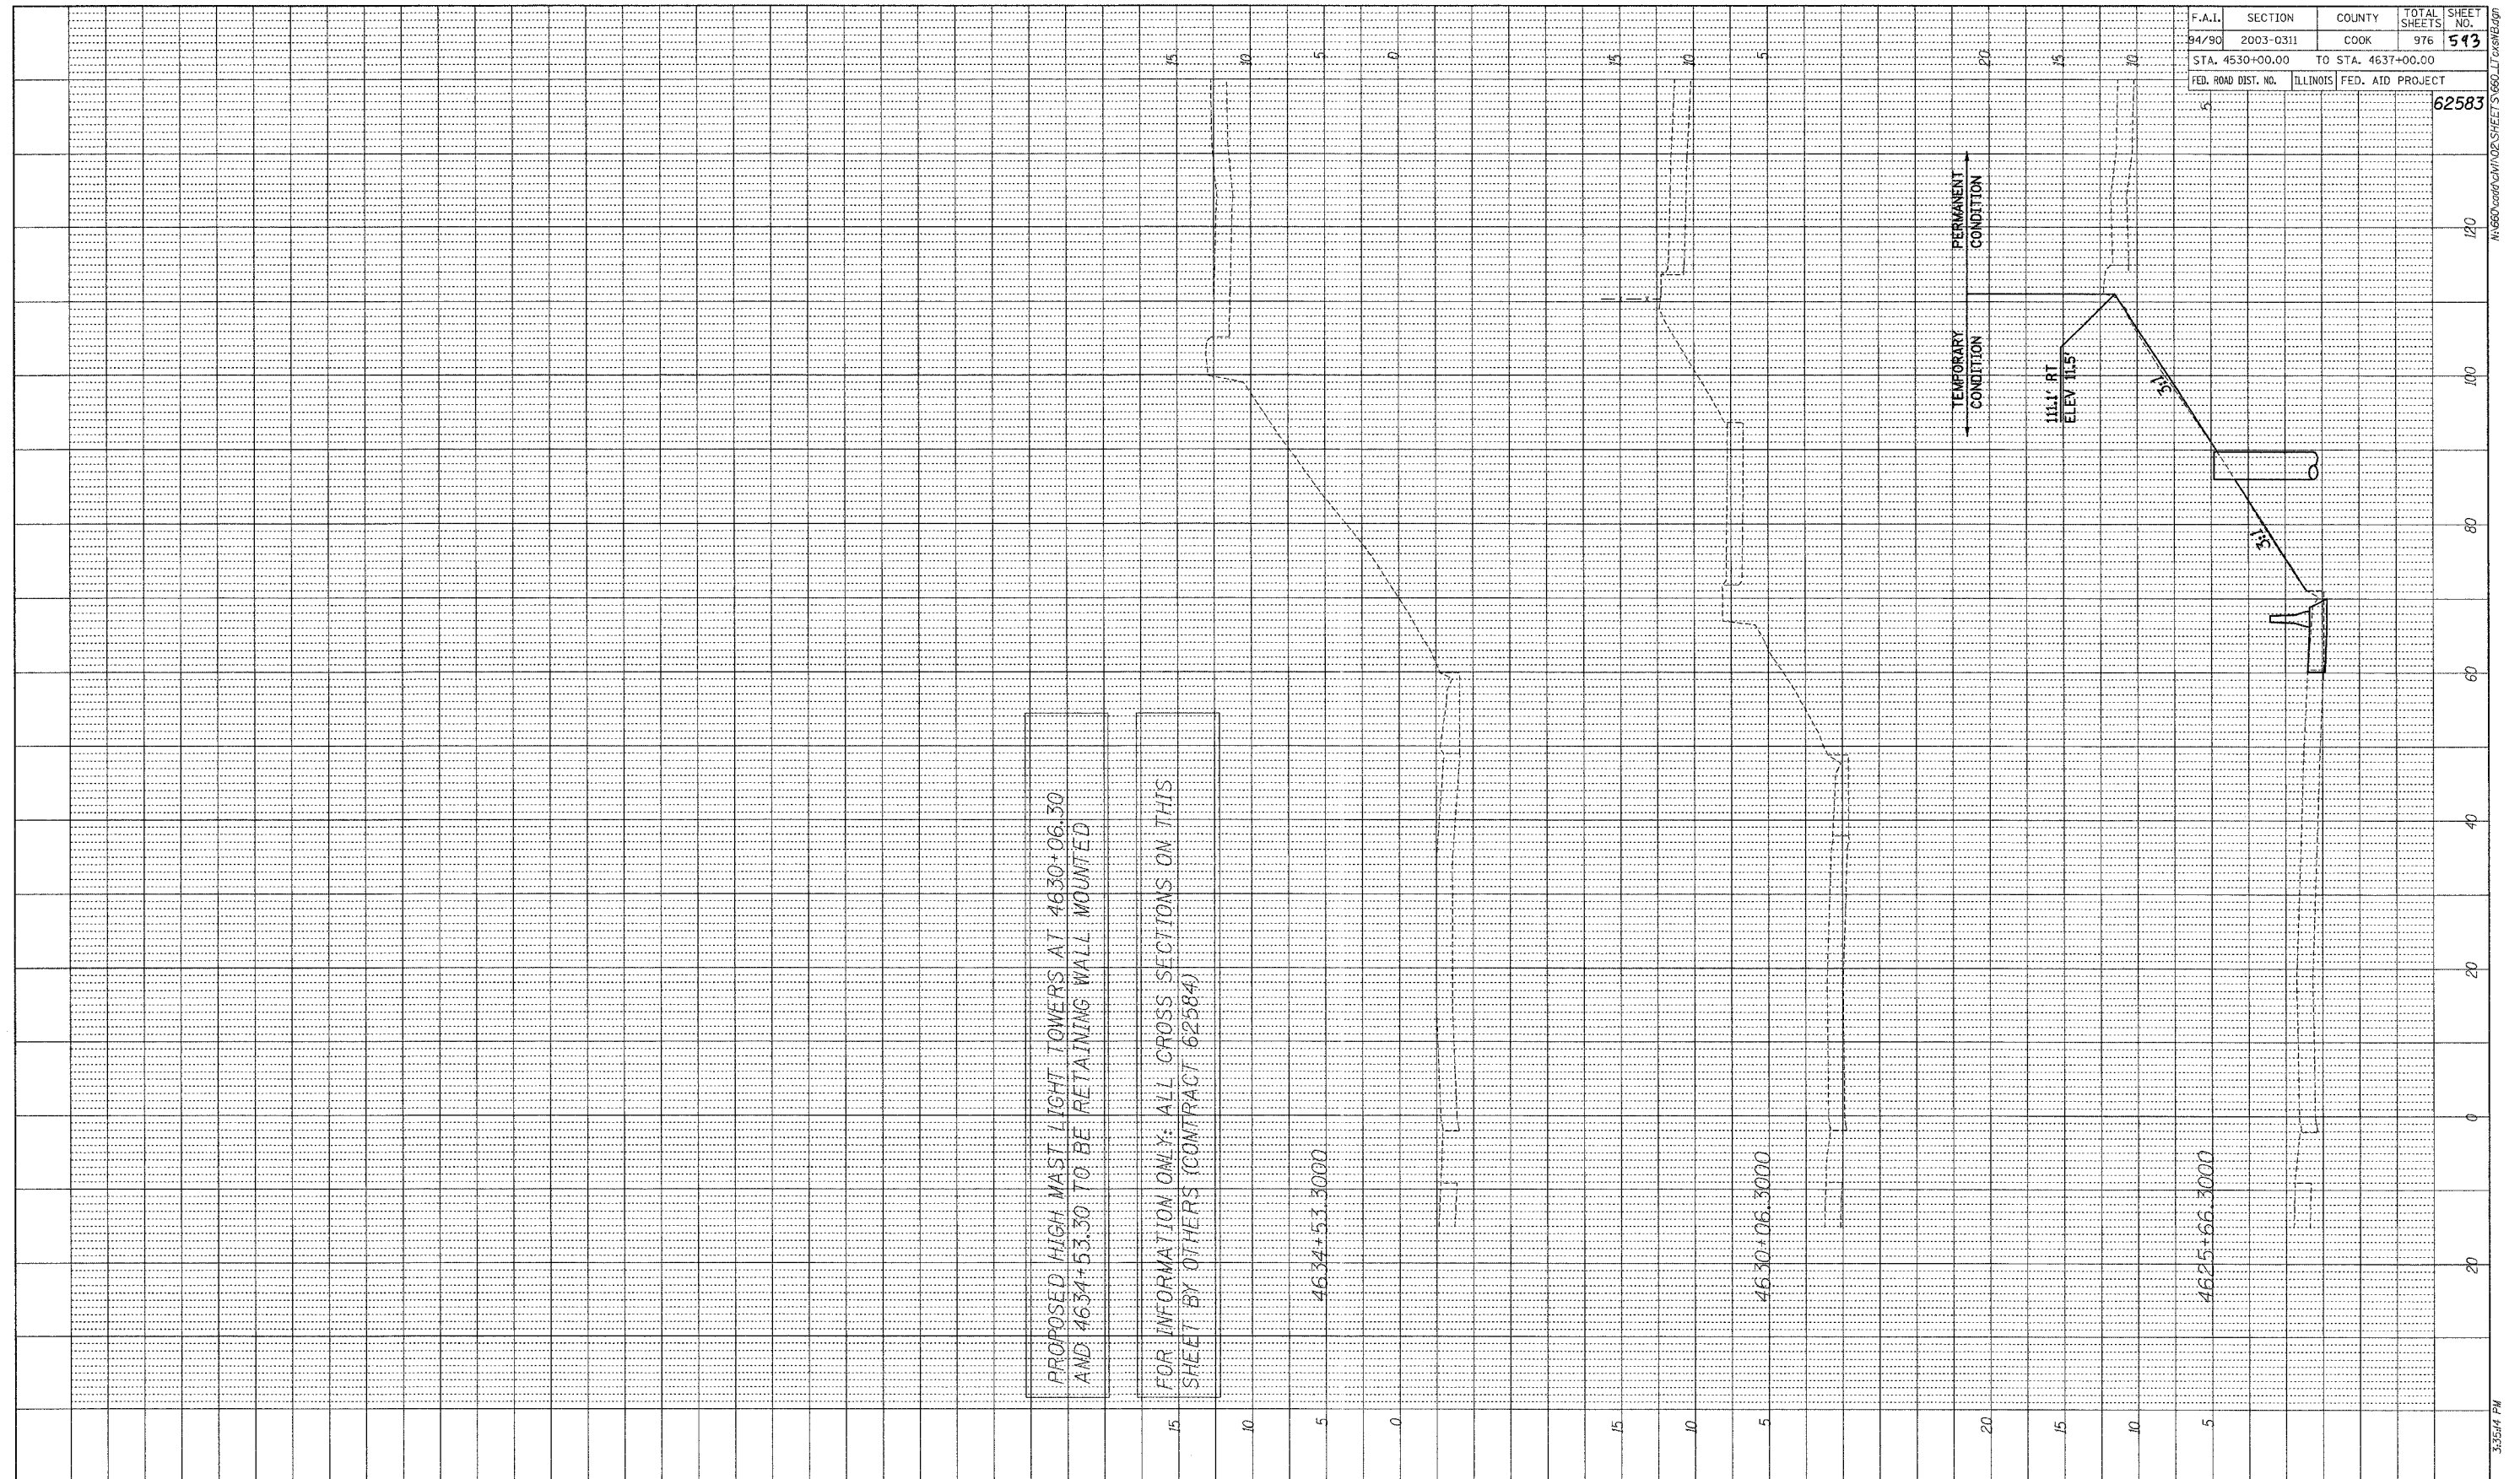

PROPOSED HIGH MAST LIGHT TOWERS AT 4630+06.30 AND 4634+53.30 TO BE RETAINING WALL MOUNTED

FOR INFORMATION ONLY: ALL CROSS SECTIONS ON THIS SHEET BY OTHERS (CONTRACT 62584)

