



PROFILE SURVEYED	BY	DATE
PLANS CHECKED		
NOTE BOOK		
NO.		
STRUCTURE	ROTARY	CPUD

FOR INFORMATION ONLY: FINAL 2008 CONDITIONS SHOWN. ALL CROSS SECTIONS ON THIS SHEET BY OTHERS (CONTRACT 62307)

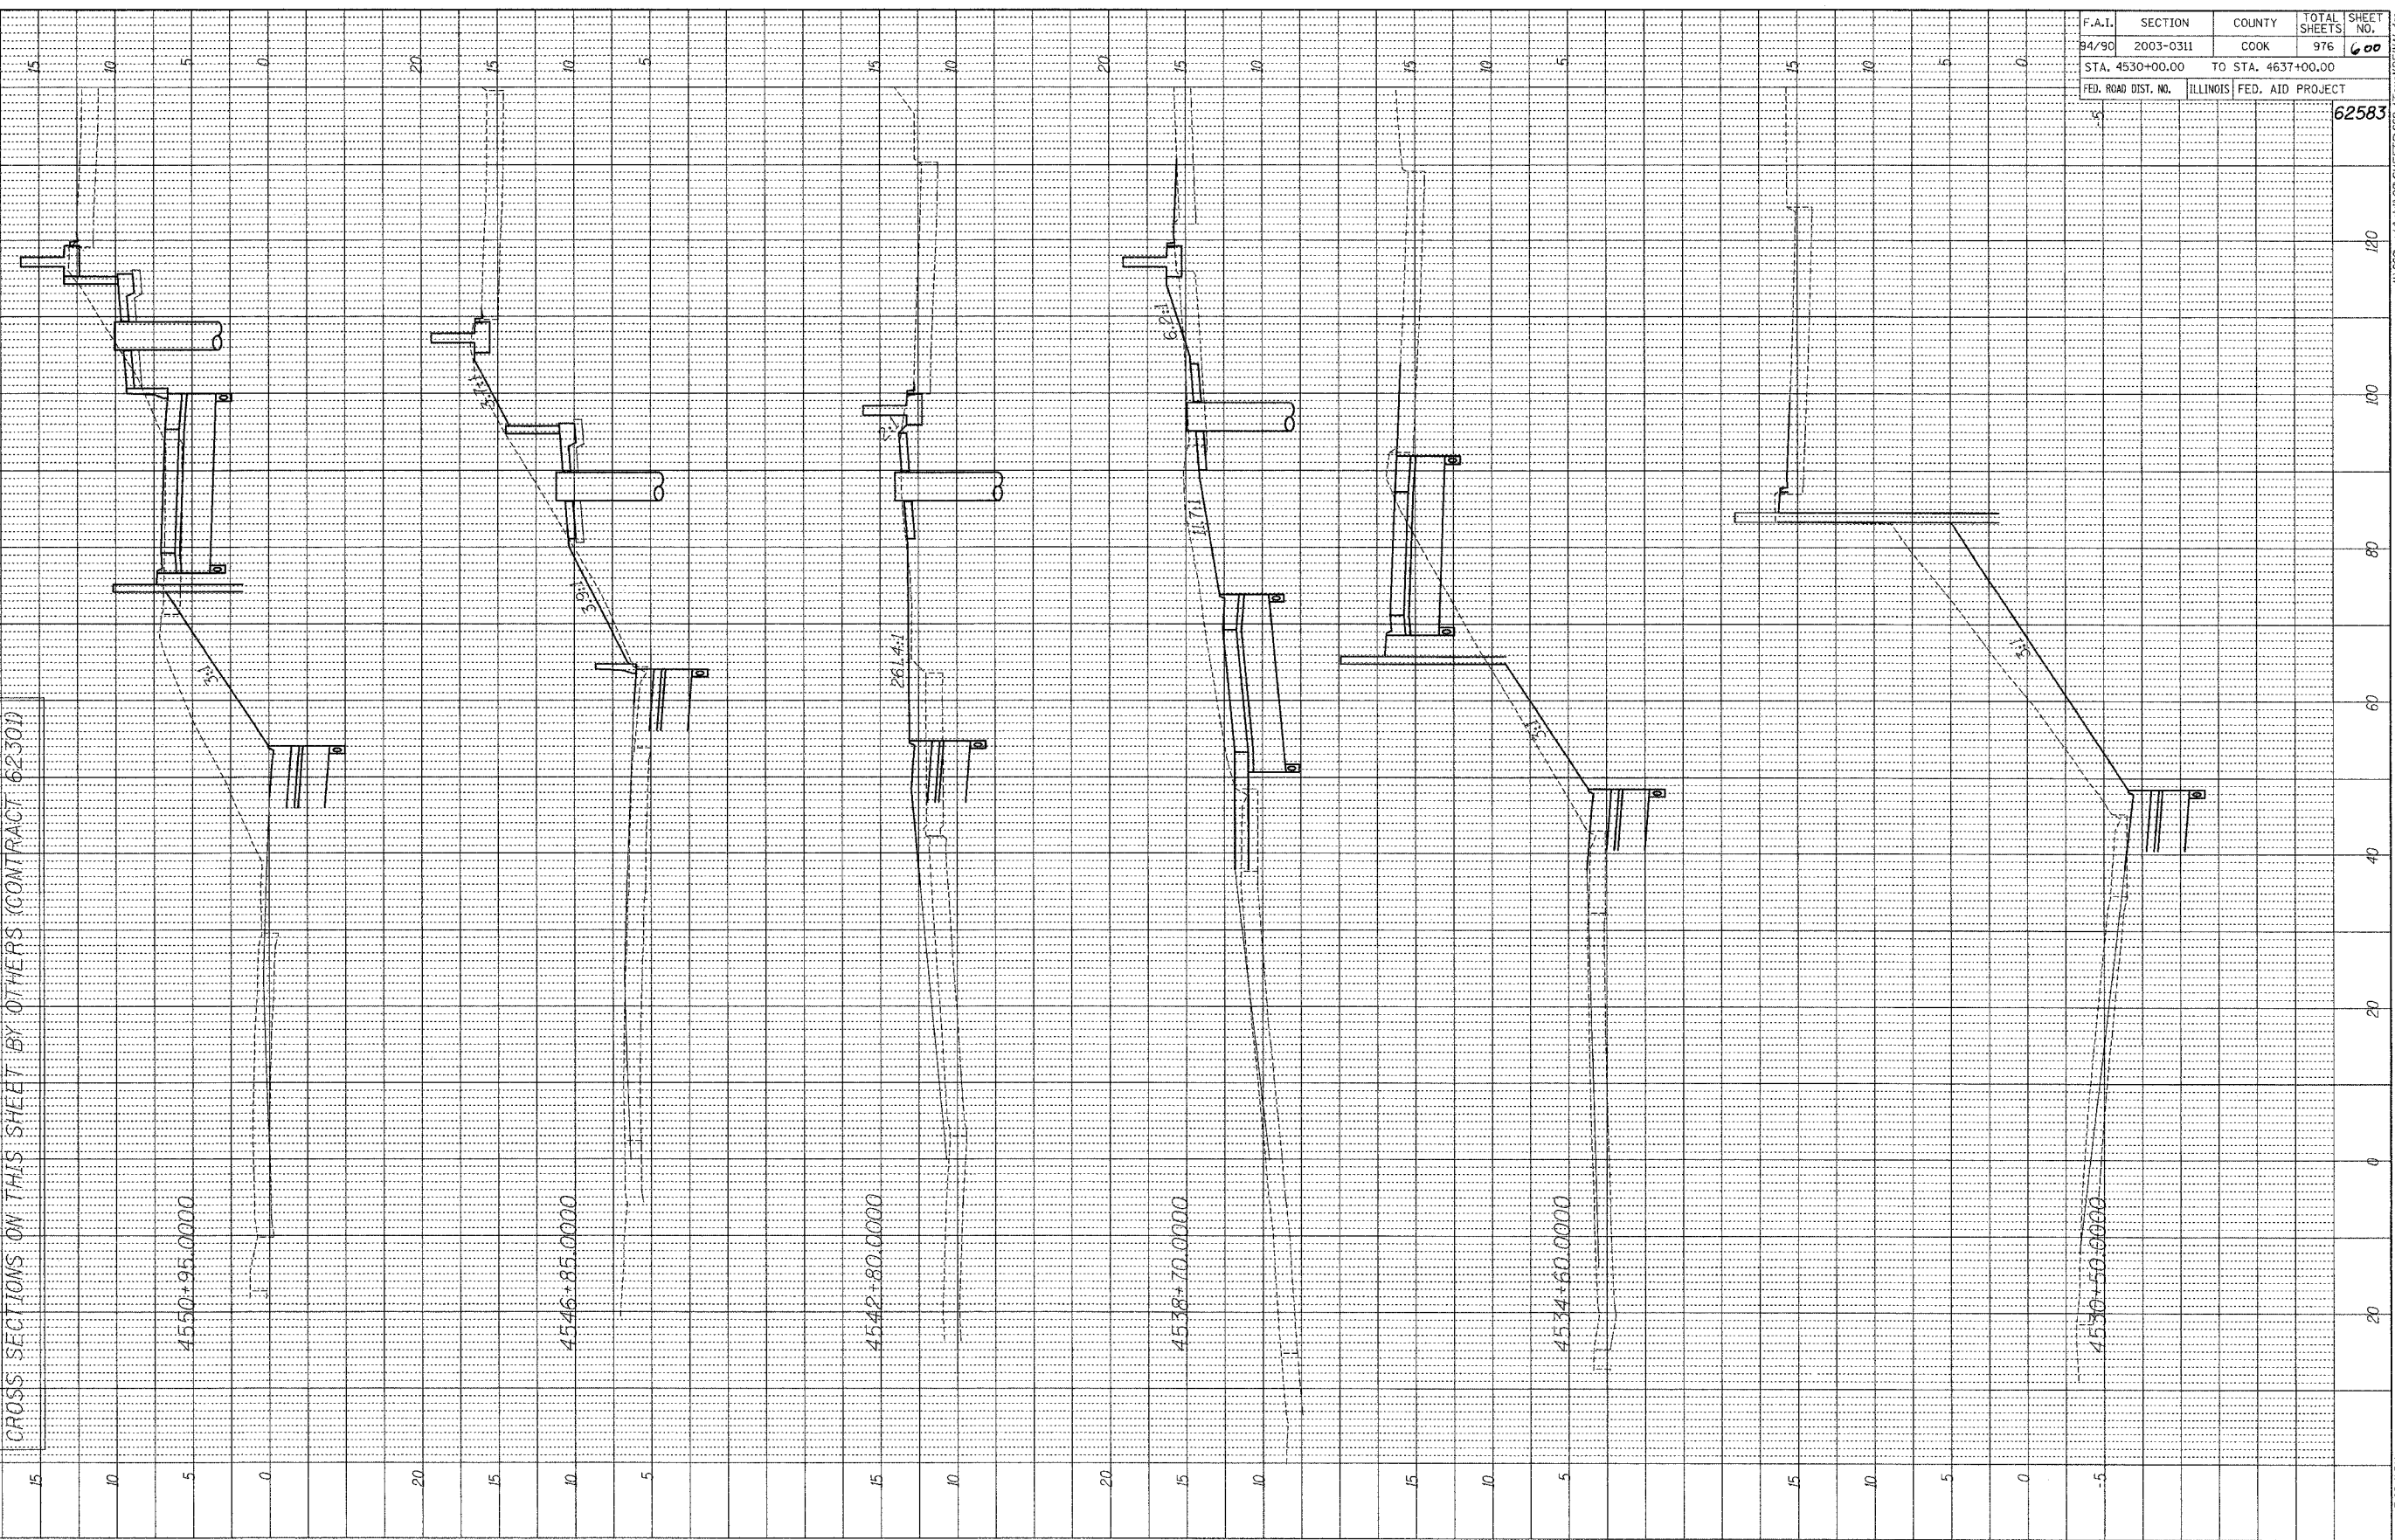

F.A.I.	SECTION	COUNTY	TOTAL SHEETS	SHEET NO.
84/90	2003-0311	COOK	976	600
STA. 4530+00.00		TO STA. 4637+00.00		
FED. ROAD DIST. NO.	ILLINOIS	FED. AID PROJECT		
		62583		

HOWMAN, BARRETT & ASSOCIATES INC.
CONSULTING ENGINEERS
134 EAST RANDOLPH STREET SUITE 300 CHICAGO, ILLINOIS 60601
312.467.4400

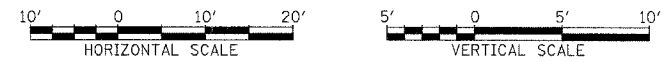

XS18

10/15/2004 3:28:41 PM