


PROFILE
 CHECKED BY _____ DATE _____
 PLOTTED BY _____
 GRADES CHECKED _____
 NOTE BOOK _____
 STRUCTURE NOTATIONS OK'D _____
 NO. _____

FOR INFORMATION ONLY: FINAL 2008 CONDITIONS SHOWN. ALL
 CROSS SECTIONS ON THIS SHEET BY OTHERS (CONTRACT 62300)

F.A.I.	SECTION	COUNTY	TOTAL SHEETS	SHEET NO.
94/90	2003-0311	COOK	976	602
STA. 4530+00.00		TO STA. 4637+00.00		
FED. ROAD DIST. NO.	ILLINOIS	FED. AID PROJECT		62583

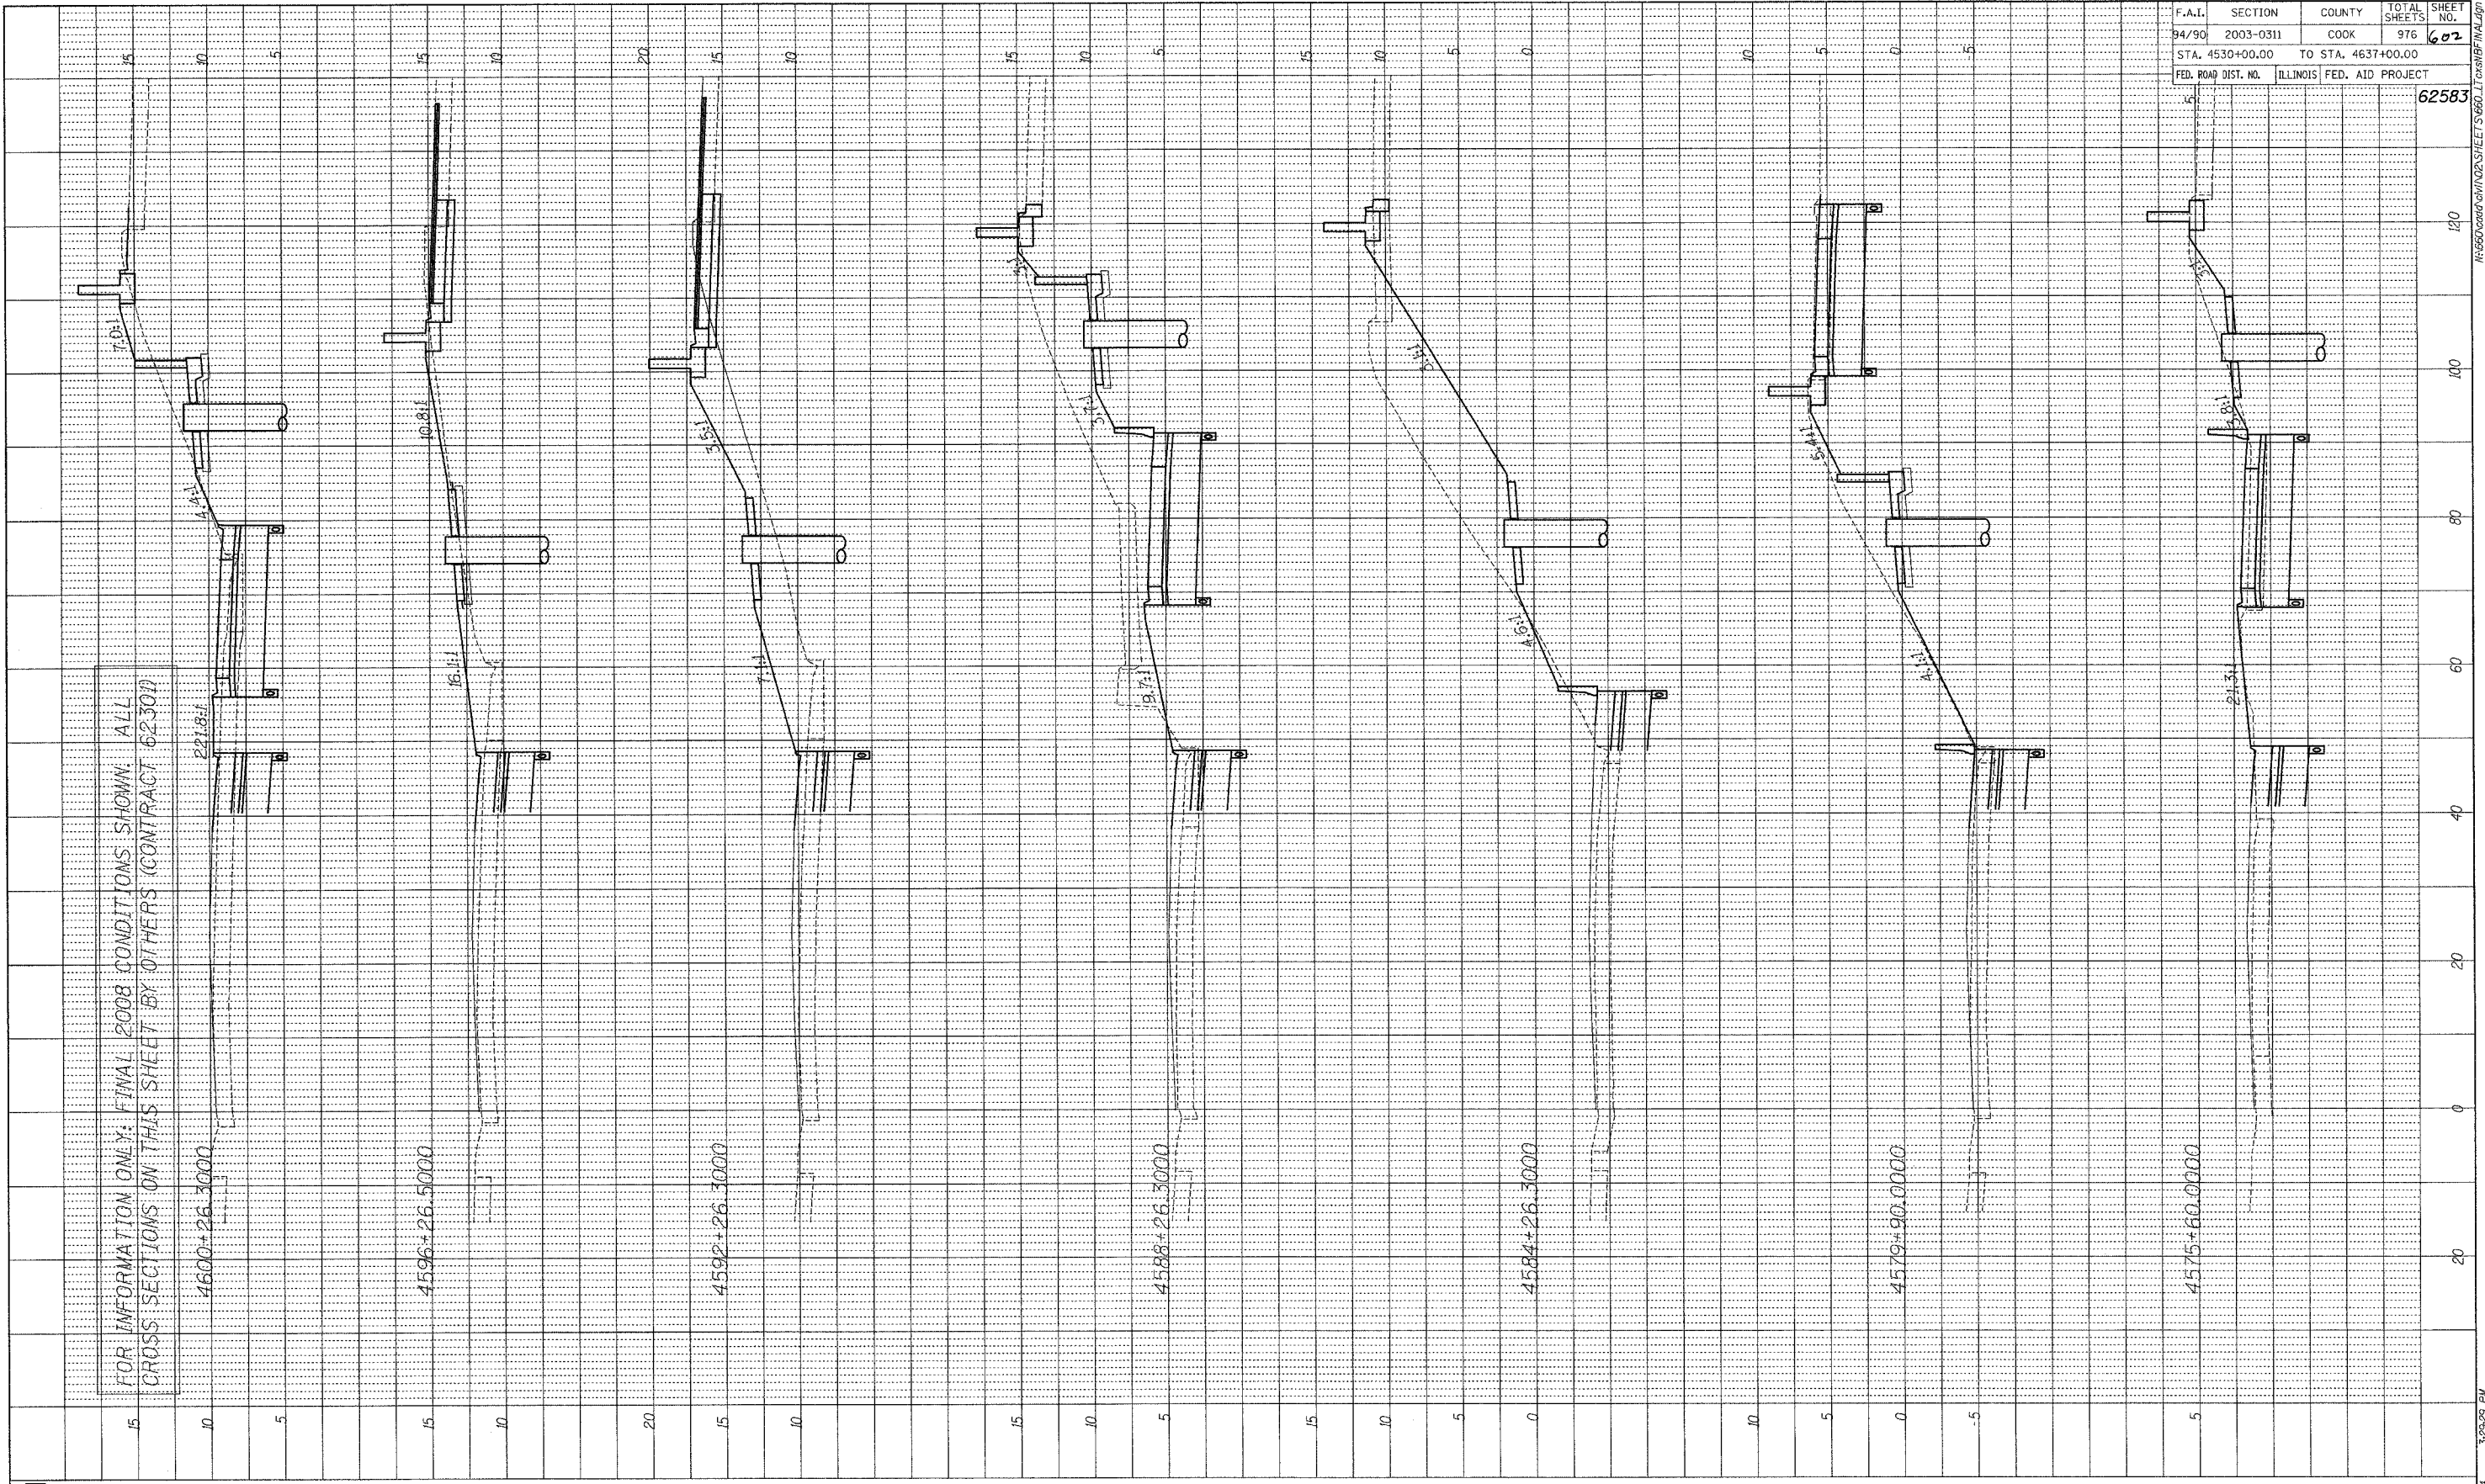

BOWMAN, BARRETT & ASSOCIATES INC.
 CONSULTING ENGINEERS
 118 EAST RANDOLPH STREET SUITE 1400 CHICAGO, ILLINOIS 60601
 JOB NO. 648



XS20

3/29/2004 PM 10/15/2004