
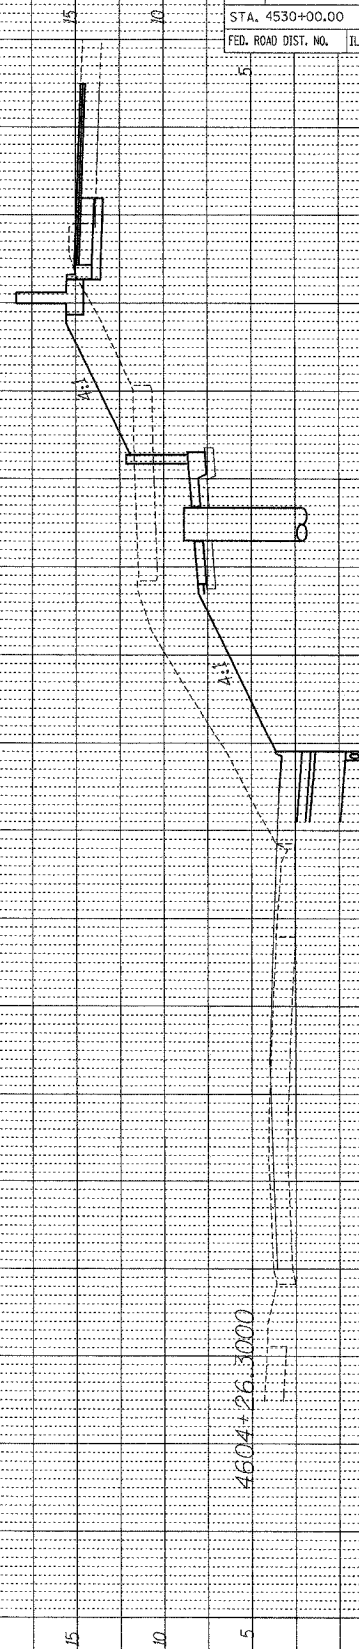
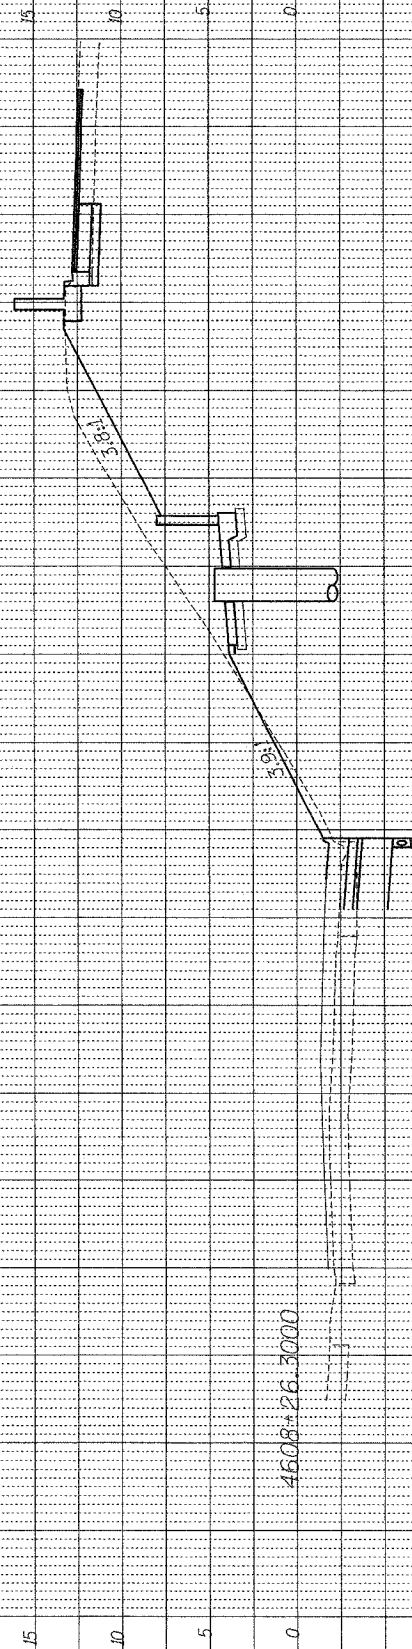
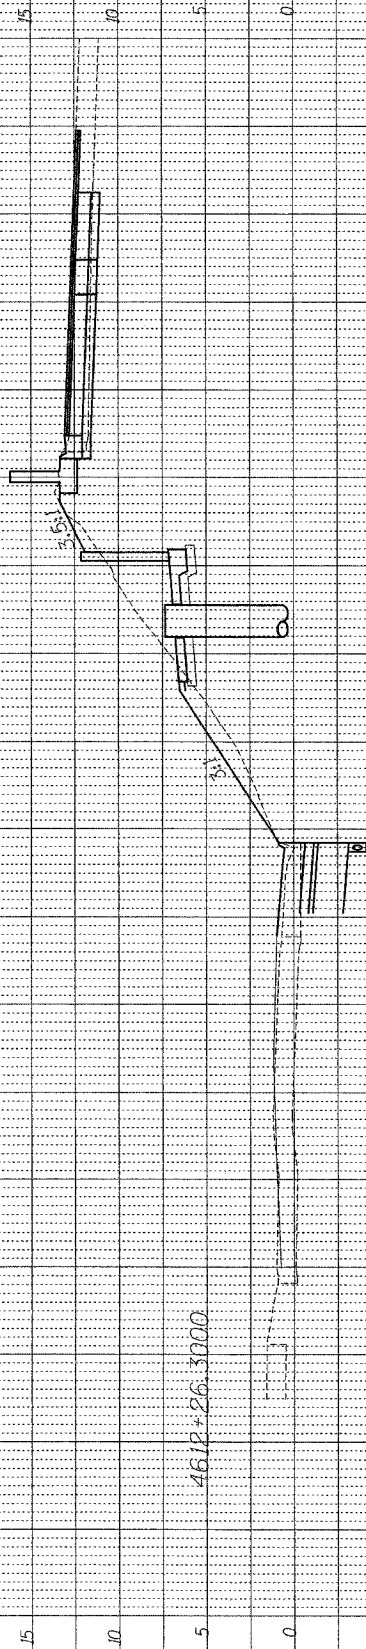


PROFILE SURVEYED	BY	DATE
PLANS CHECKED		
E.M. NOTES CHECKED		
STRUCTURE NOTATION CHECKED		
NOTE BOOK NO.		

FOR INFORMATION ONLY: FINAL 2008 CONDITIONS SHOWN. ALL CROSS SECTIONS ON THIS SHEET BY OTHERS (CONTRACT 62300)

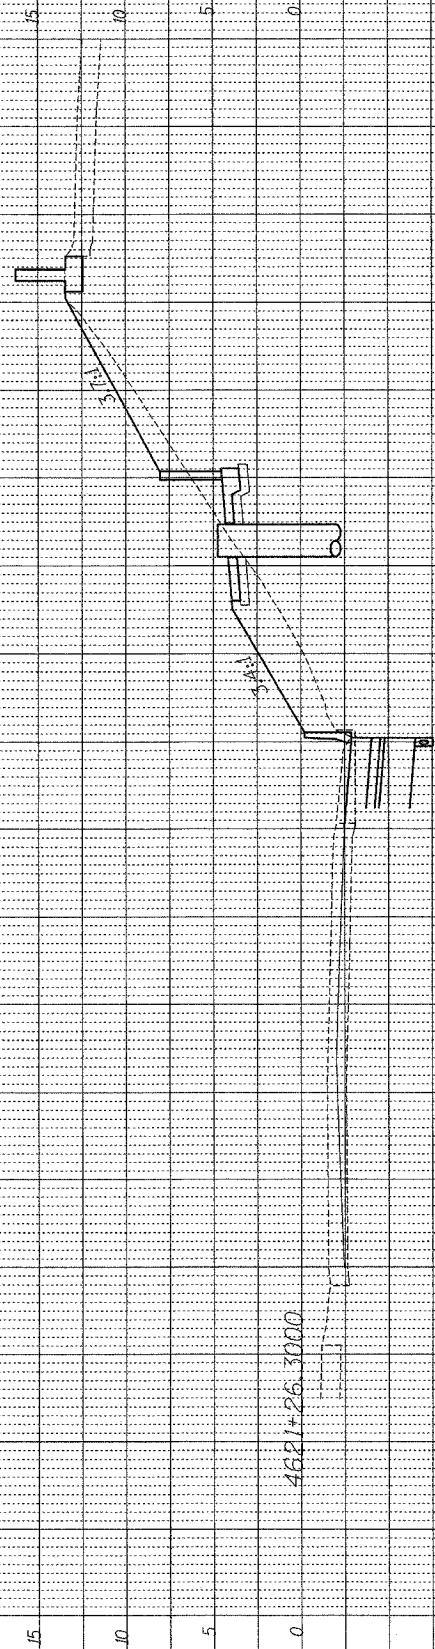

F.A.I.	SECTION	COUNTY	TOTAL SHEETS	SHEET NO.
94/90	2003-0311	COOK	976	603
STA. 4530+00.00		TO STA. 4637+00.00		
FED. ROAD DIST. NO.	ILLINOIS FED. AID PROJECT		62583	

BOWMAN, BARRETT & ASSOCIATES INC.
CONSULTING ENGINEERS
137 EAST RANDOLPH STREET SUITE 2650 CHICAGO, ILLINOIS 60601
312.467.4444



XS21

10/15/2004 3:29:41 PM

\\s600000\cadd\IN\02\SHEET'S\603.LT (c)B\FINAL.dwg