



SECTION	COUNTY	TOTAL SHEETS	SHEET NO.
2003-0311	COOK	976	626
STA. 335+00/411+00 TO STA. 330+50/421+00			
FED. ROAD DIST. NO.	ILLINOIS	FED. AID PROJECT	
62583			

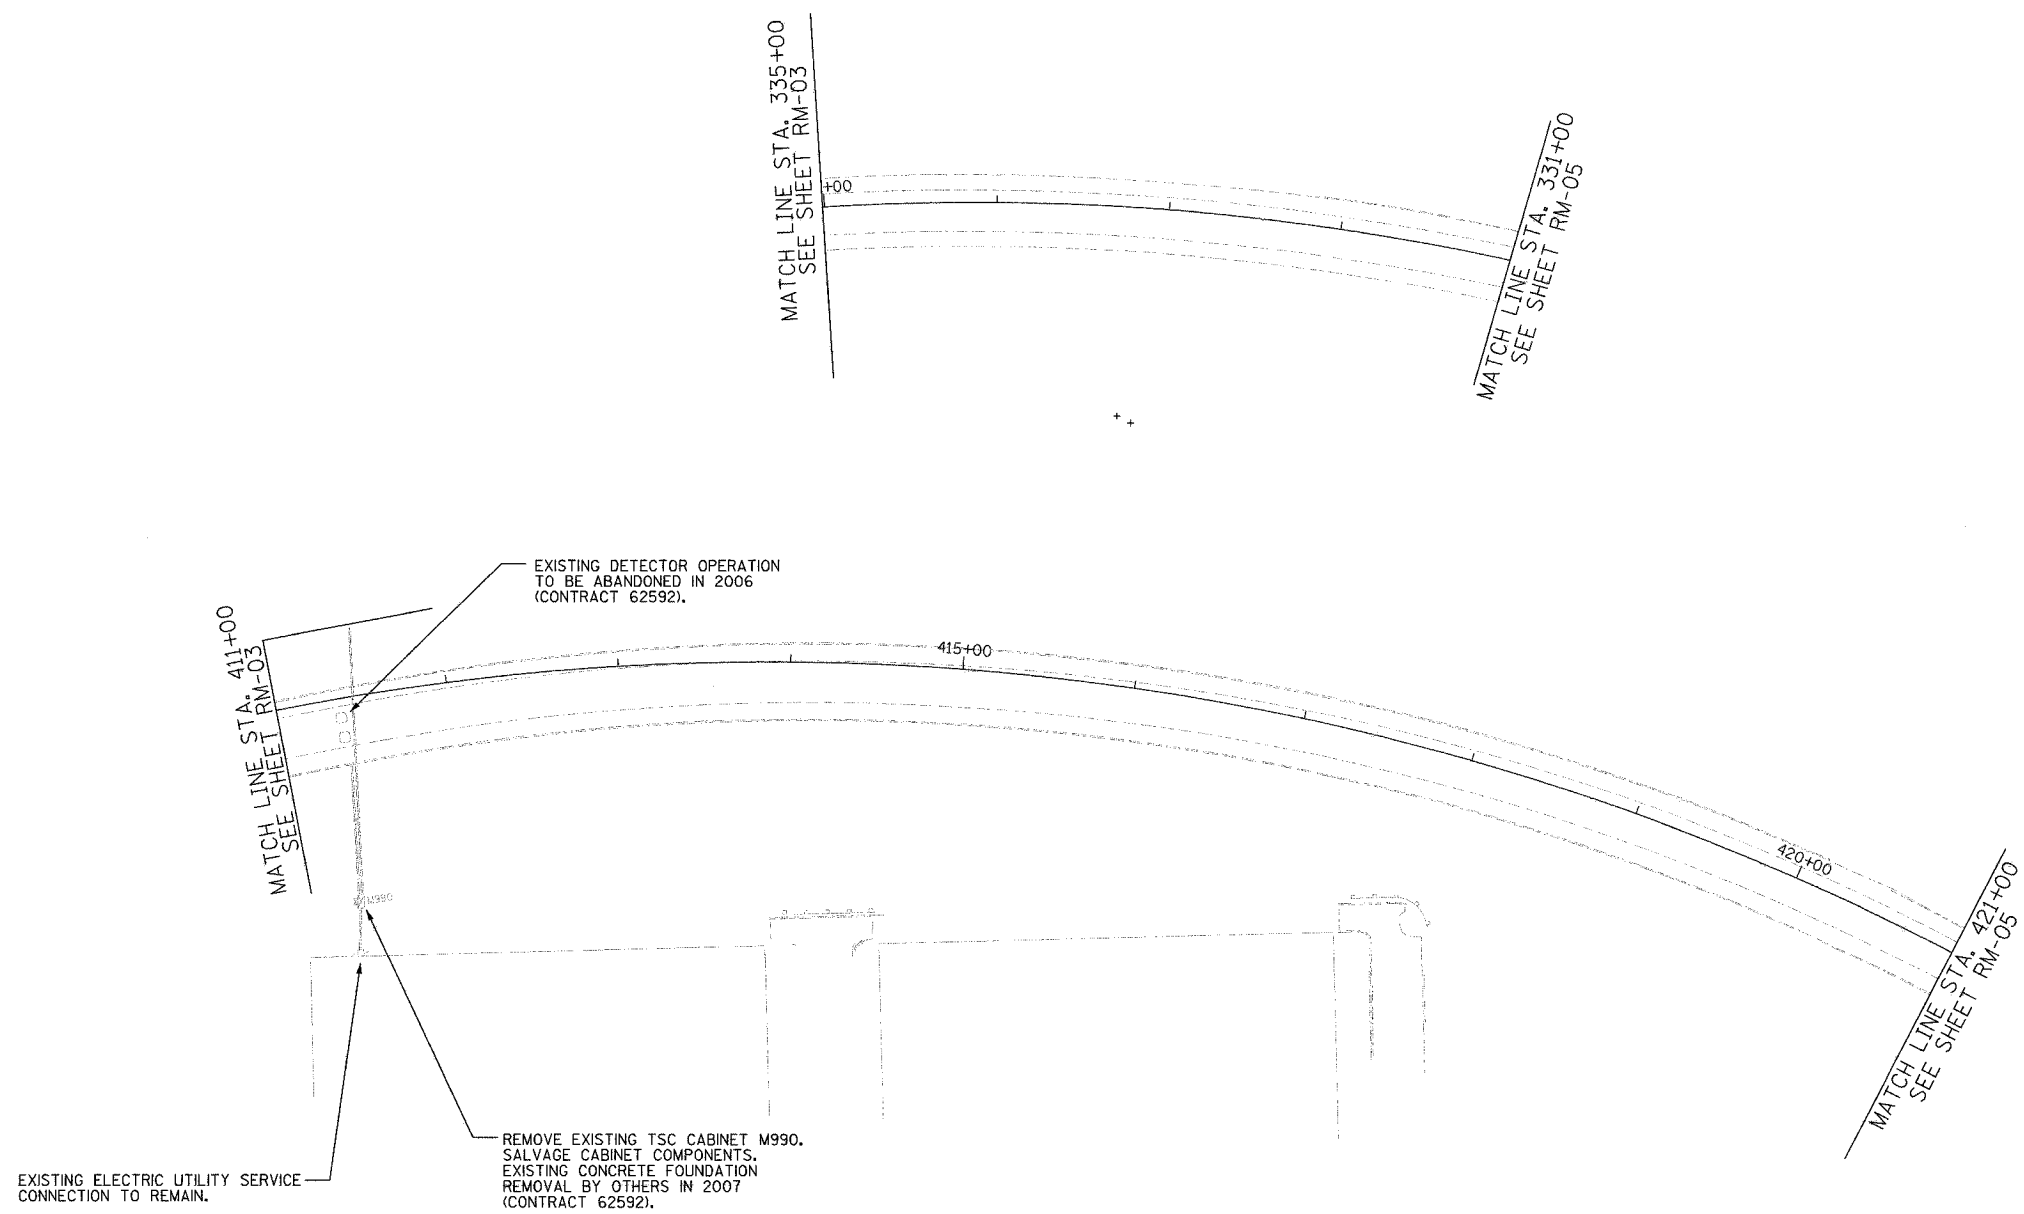

- NOTES:
- SEE DRAWINGS ME-01 AND ME-02 FOR ELECTRICAL SYMBOLS AND ABBREVIATIONS.
  - COORDINATE ALL WORK WITH IDOT CONTRACT NO. 62592 .
  - THE EXISTING VEHICLE DETECTION SYSTEM SHALL REMAIN IN OPERATION FOR AS LONG AS POSSIBLE AND SHALL ONLY BE REMOVED/ ABANDONED AS DIRECTED BY THE ENGINEER.
  - ALL EXISTING CONDUIT/WIRING BELOW GRADE SHALL BE ABANDONED IN PLACE.

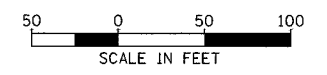

RM-04

REVISIONS	
NAME	DATE
REVISED	1/21/05

ILLINOIS DEPARTMENT OF TRANSPORTATION  
 F.A.I. 94/90 (DAN RYAN EXPRESSWAY)  
 31st STREET to I-57  
 SURVEILLANCE/COMMUNICATIONS  
 REMOVAL PLAN  
 SCALE: 1"=50'  
 DATE: October 29, 2004  
 DRAWN BY: SD  
 CHECKED BY: MJL

**Edwards AND Kelcey**  
 ONE NORTH FRANKLIN  
 CHICAGO, IL 60606  
 PHONE: (312) 251-3000  
 FAX: (312) 251-3015  
 WEB: WWW.EXCORP.COM

01/22/2005 01:20:54 PM