


SECTION	COUNTY	TOTAL SHEETS	SHEET NO.
2003-0311	COOK	976	631
STA. 1230+00	TO STA. 1243+00		
FED. ROAD DIST. NO.	ILLINOIS	FED. AID PROJECT	
62583			

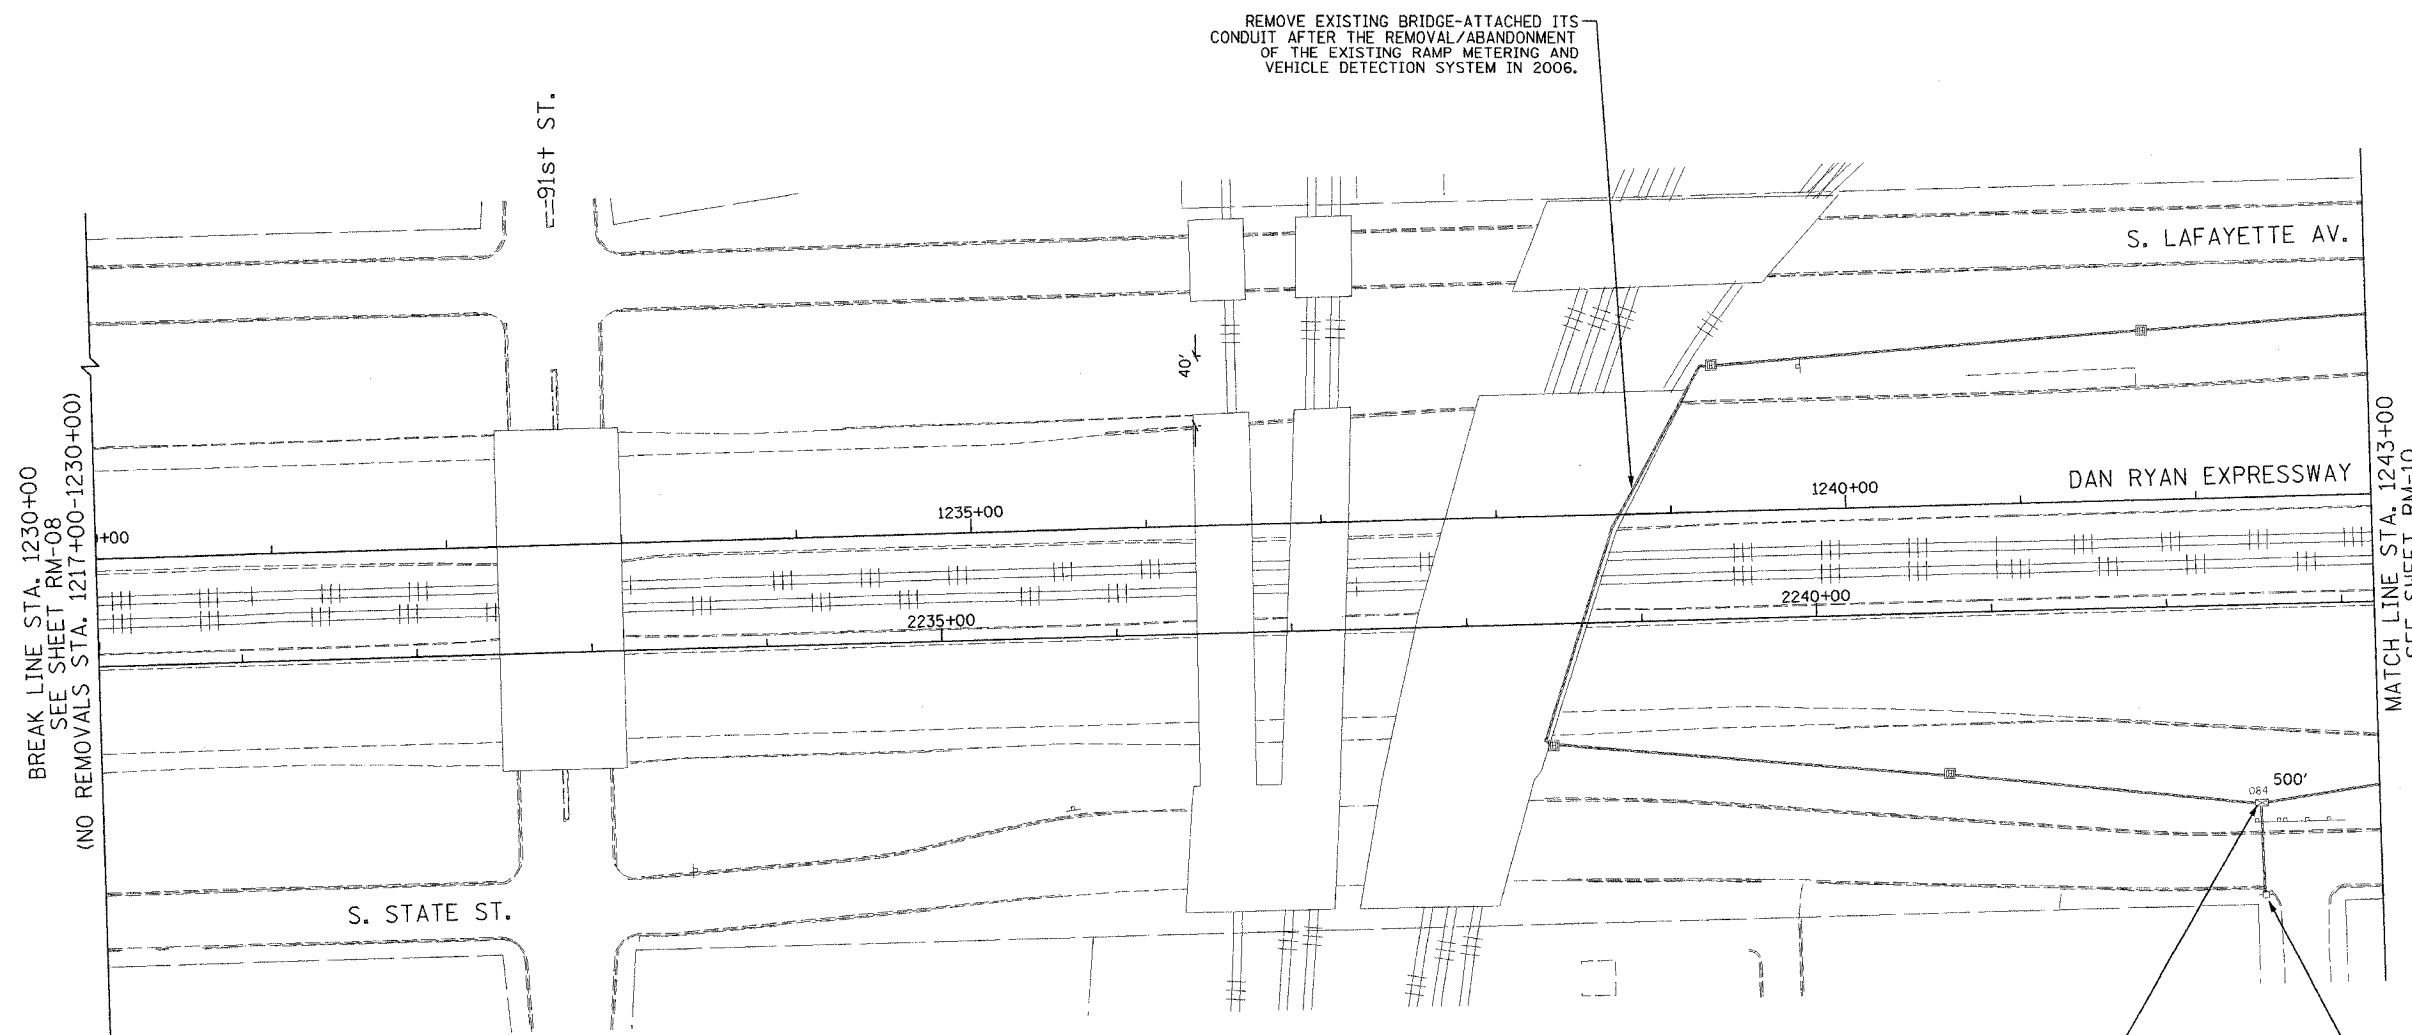

REMOVE EXISTING BRIDGE-ATTACHED ITS CONDUIT AFTER THE REMOVAL/ABANDONMENT OF THE EXISTING RAMP METERING AND VEHICLE DETECTION SYSTEM IN 2006.

BREAK LINE STA. 1230+00
SEE SHEET RM-08
(NO REMOVALS STA. 1217+00-1230+00)

MATCH LINE STA. 1243+00
SEE SHEET RM-10

REMOVE AND SALVAGE EXISTING TSC CABINET 084 AND CABINET COMPONENTS. EXISTING CONCRETE FOUNDATION REMOVAL BY OTHERS IN 2006 (CONTRACT 62694).

EXISTING ELECTRIC UTILITY SERVICE CONNECTION TO REMAIN.

- NOTES:
1. SEE DRAWINGS ME-01 AND ME-02 FOR ELECTRICAL SYMBOLS AND ABBREVIATIONS.
 2. COORDINATE ALL WORK WITH IDOT CONTRACT NO. 62694.
 3. THE EXISTING VEHICLE DETECTION SYSTEM SHALL REMAIN IN OPERATION FOR AS LONG AS POSSIBLE AND SHALL ONLY BE REMOVED/ABANDONED AS DIRECTED BY THE ENGINEER.
 4. ALL EXISTING CONDUIT/WIRING BELOW GRADE, AND ALL EXISTING HANDHOLES SHALL BE ABANDONED IN PLACE.



RM-09

Edwards AND Kelcey
ONE NORTH FRANKLIN
CHICAGO, IL 60606
PHONE: (312) 251-3000
FAX: (312) 251-3015
WEB: WWW.EKCORP.COM

REVISIONS	
NAME	DATE

ILLINOIS DEPARTMENT OF TRANSPORTATION
F.A.I. 94/90 (DAN RYAN EXPRESSWAY)
31st STREET to I-57
SURVEILLANCE/COMMUNICATIONS
REMOVAL PLAN
SCALE: 1"=50'
DATE: October 29, 2004
DRAWN BY: SD
CHECKED BY: MJL

P:\030019\035\vis\road\rm09\2012\rm09.dwg 10/14/2004 09:31:39 AM